


GRUNDRISS
M 1:50

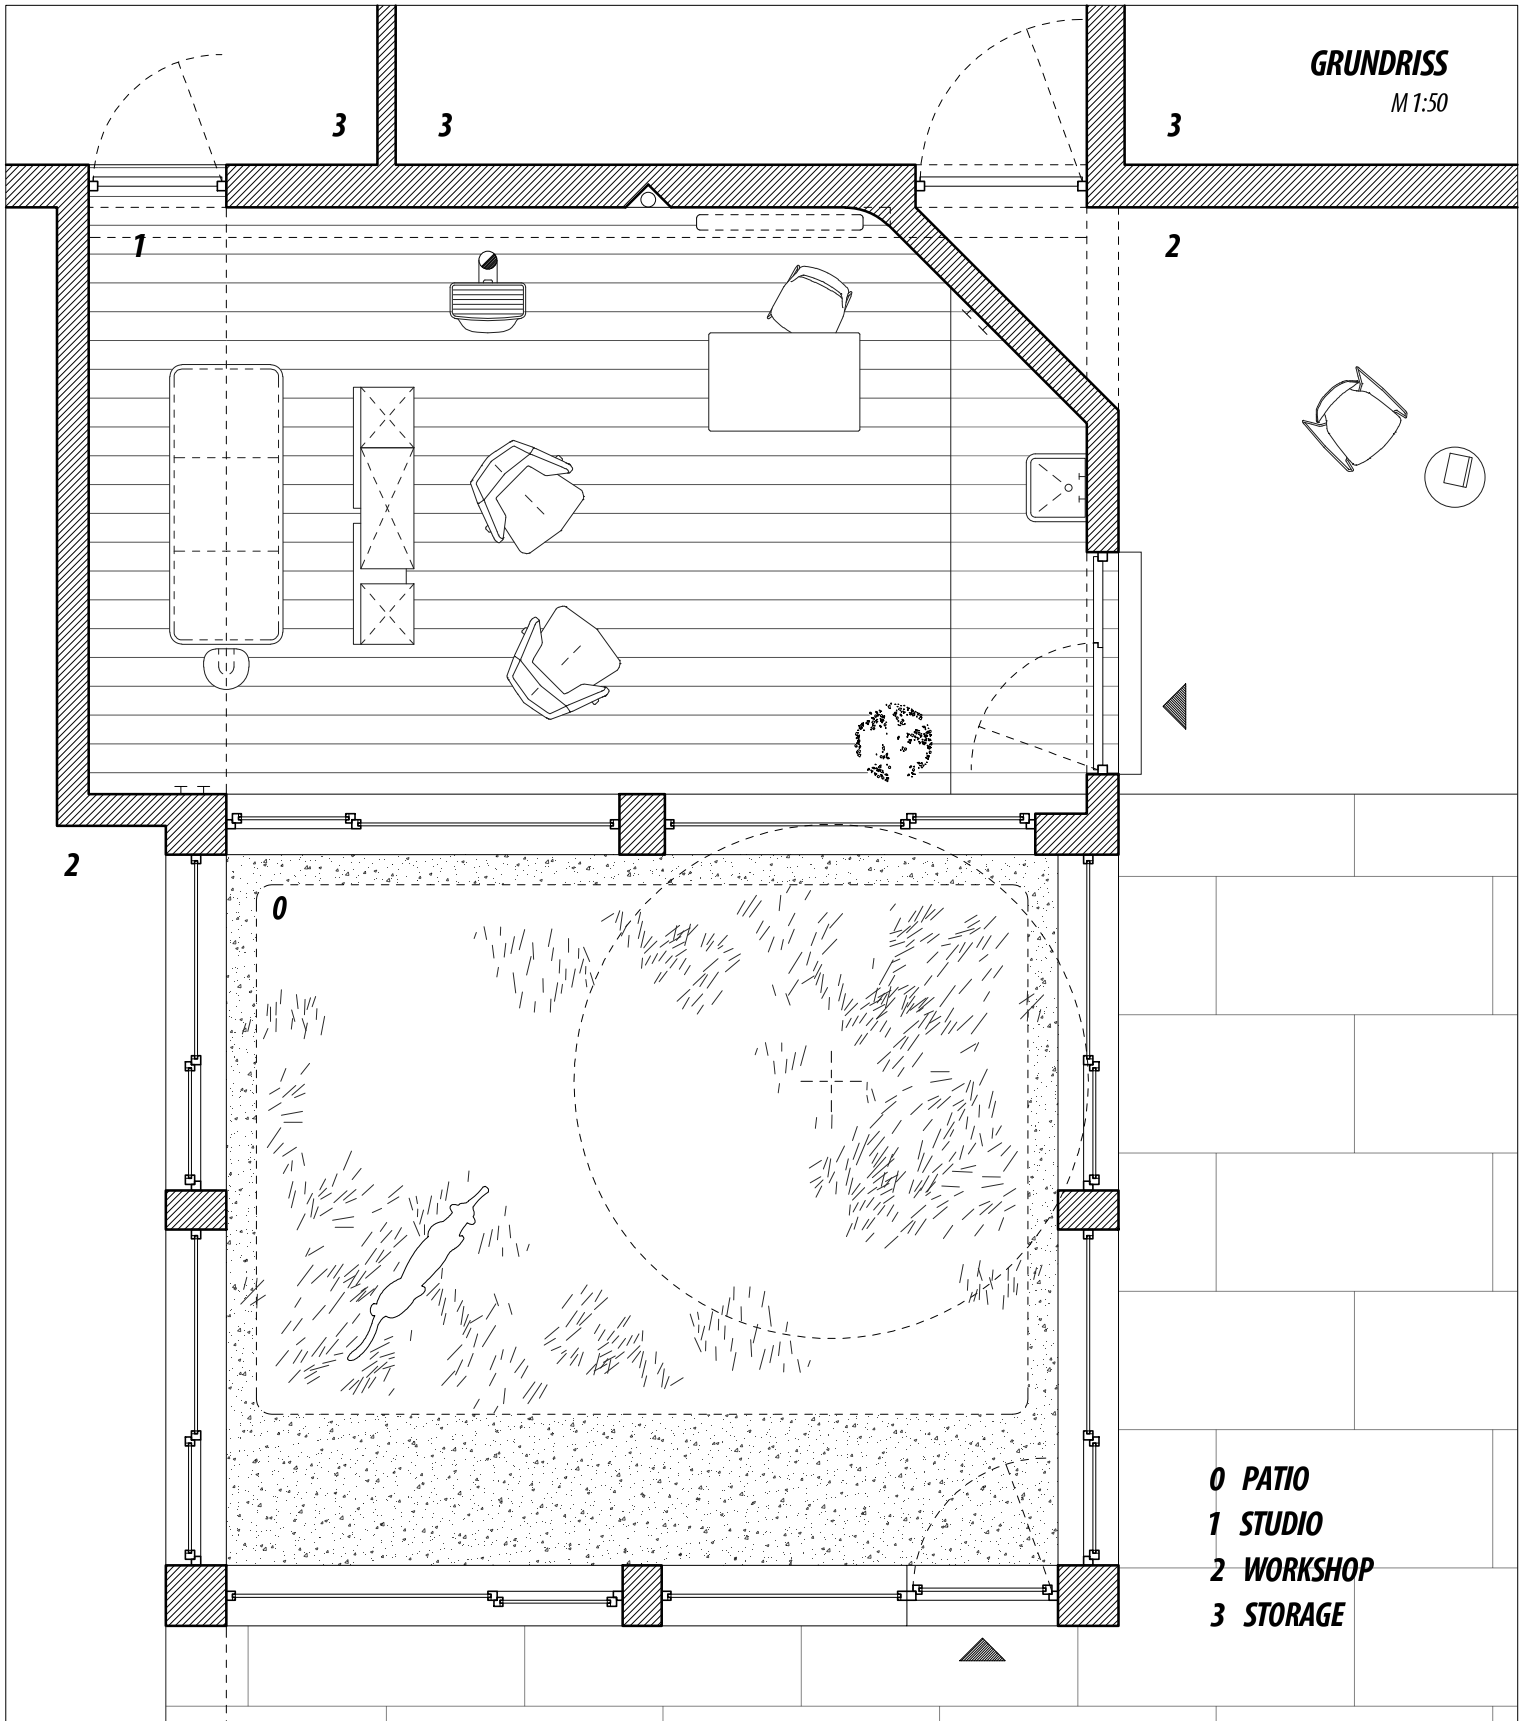

- 0 PATIO**
- 1 STUDIO**
- 2 WORKSHOP**
- 3 STORAGE**

PROJEKT:
HIBISCUS STUDIO

B.P. 2107
K.G. RITTEN I

PLAN
VP-01

PLANINHALT
Grundriss

MAßSTAB
1:50

DATUM
02.02.2020

BAUHERR
MARIA SÖLVA

ARCH. DAVID MESSNER
ARCH. VERENA MESSNER
HANDWERKERZONE 8
39054 - KLOBENSTEIN
E info@messnerarchitects.com

