


GRUNDRISS

1:100

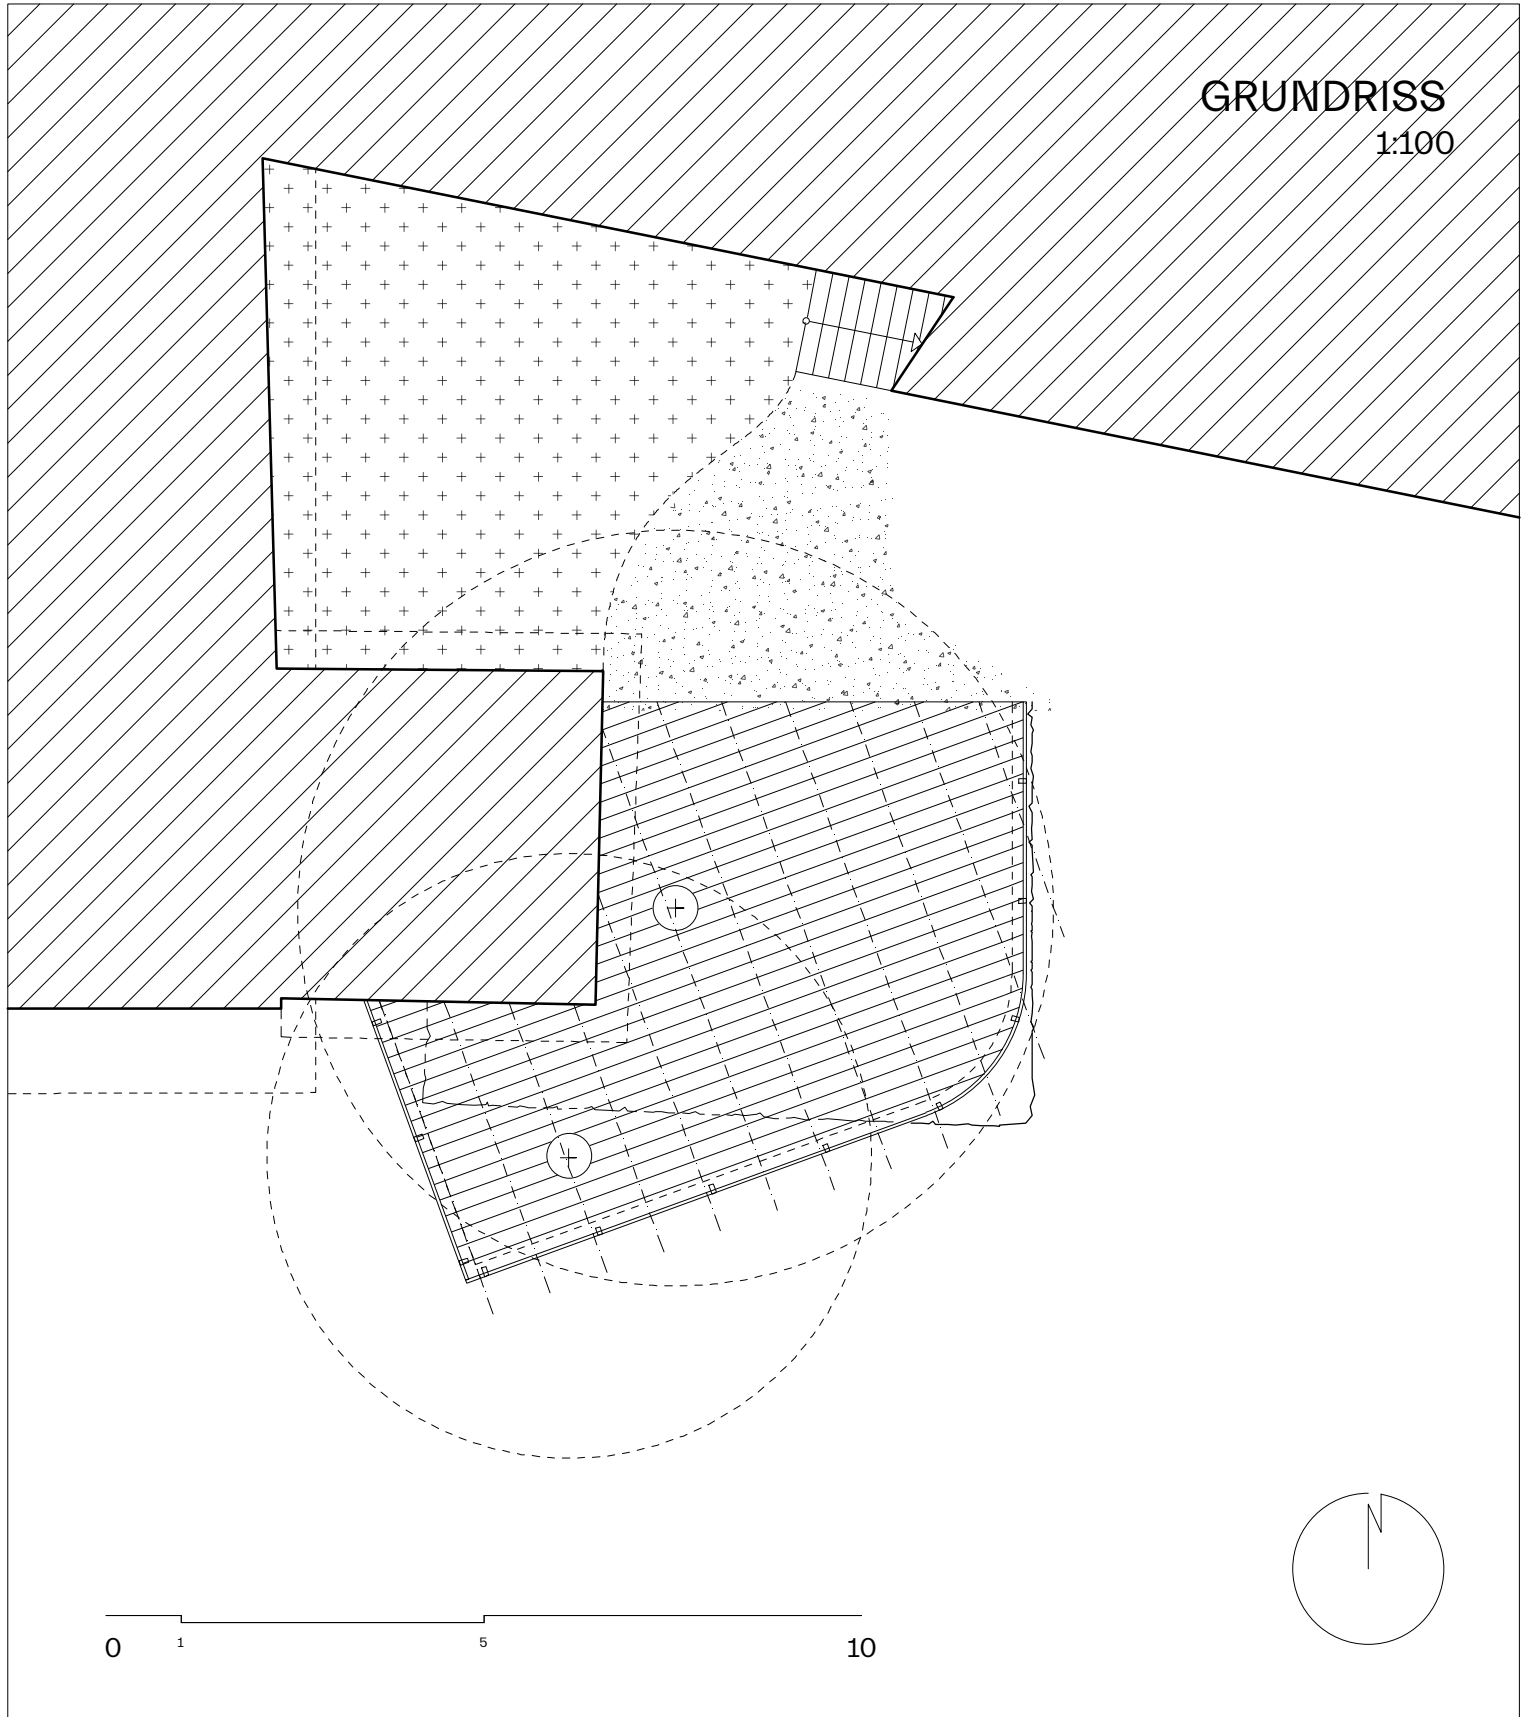

PROJEKT:
TERRASSE

B.P.
K.G. Ritten I

PLAN
VP-01

PLANINHALT
Grundriss

MAßSTAB
1:100

DATUM
01.09.2021

BAUHERR
Matthias Messner
Siffianer Leitach 7
39054 Ritten

ARCH. DAVID MESSNER
ARCH. VERENA MESSNER
HANDWERKERZONE 8
39054 - KLOBENSTEIN

M +39 349 0895094
E info@messnerarchitects.com



www.messnerarchitects.com