


CeZ Calderan Zanovello Architetti S.R.L - S.T.P.


SANIERUNG DES RATHAUSES BRIXEN - RESTAURO DEL MUNICIPIO DI BRESSANONE

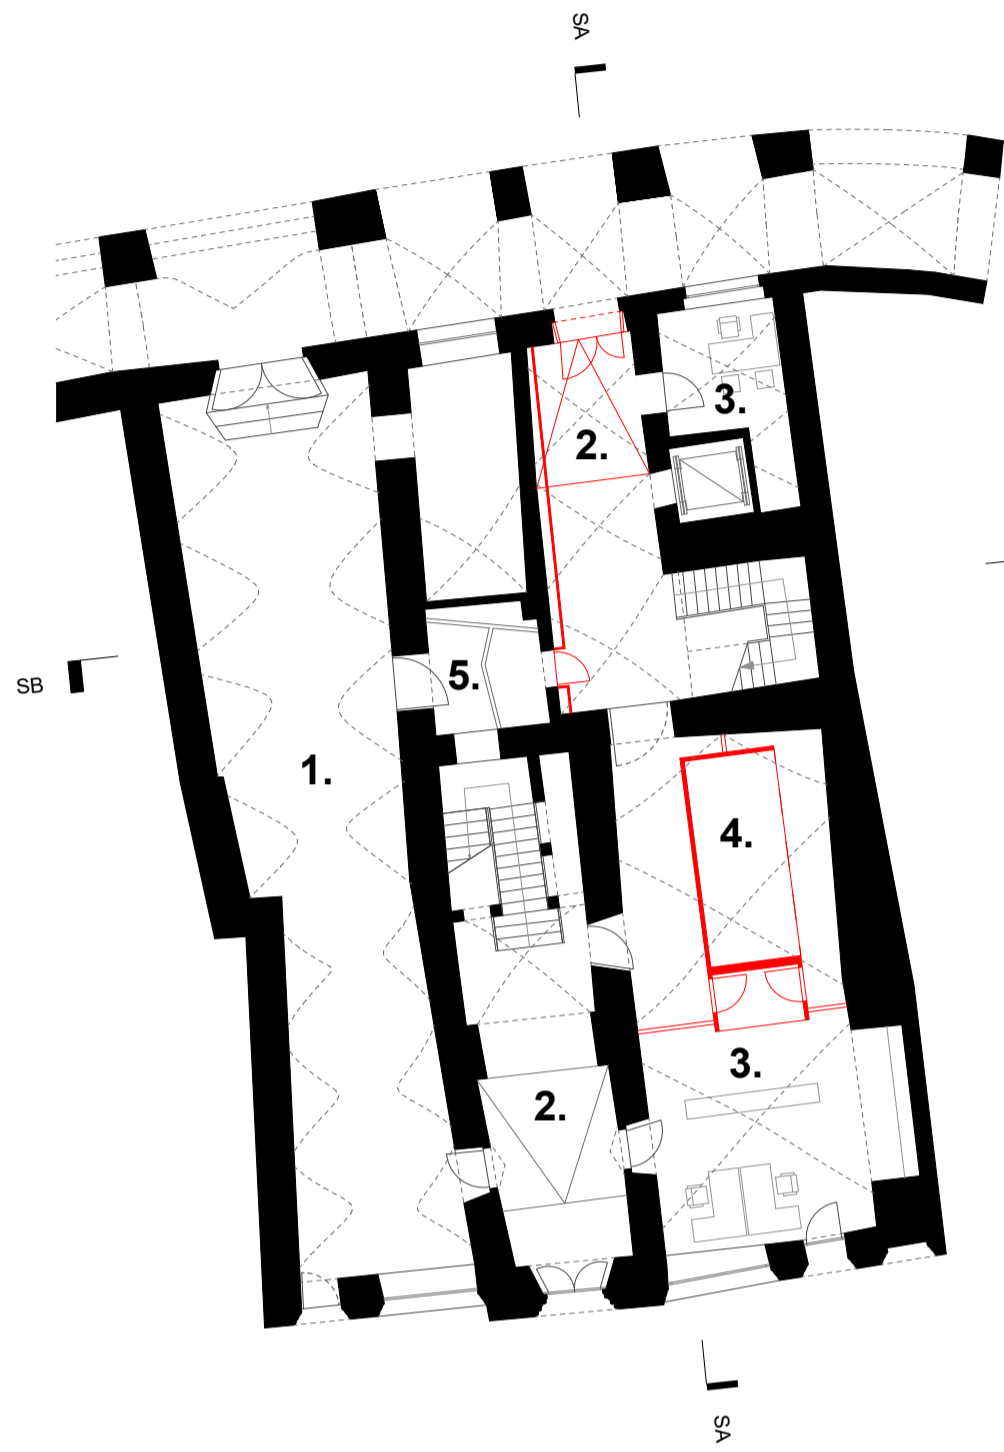

G0 Erdgeschoss - piano terra
Masstab - scala 1:200




G1 1. Obergeschoss - piano primo
Masstab - scala 1:200

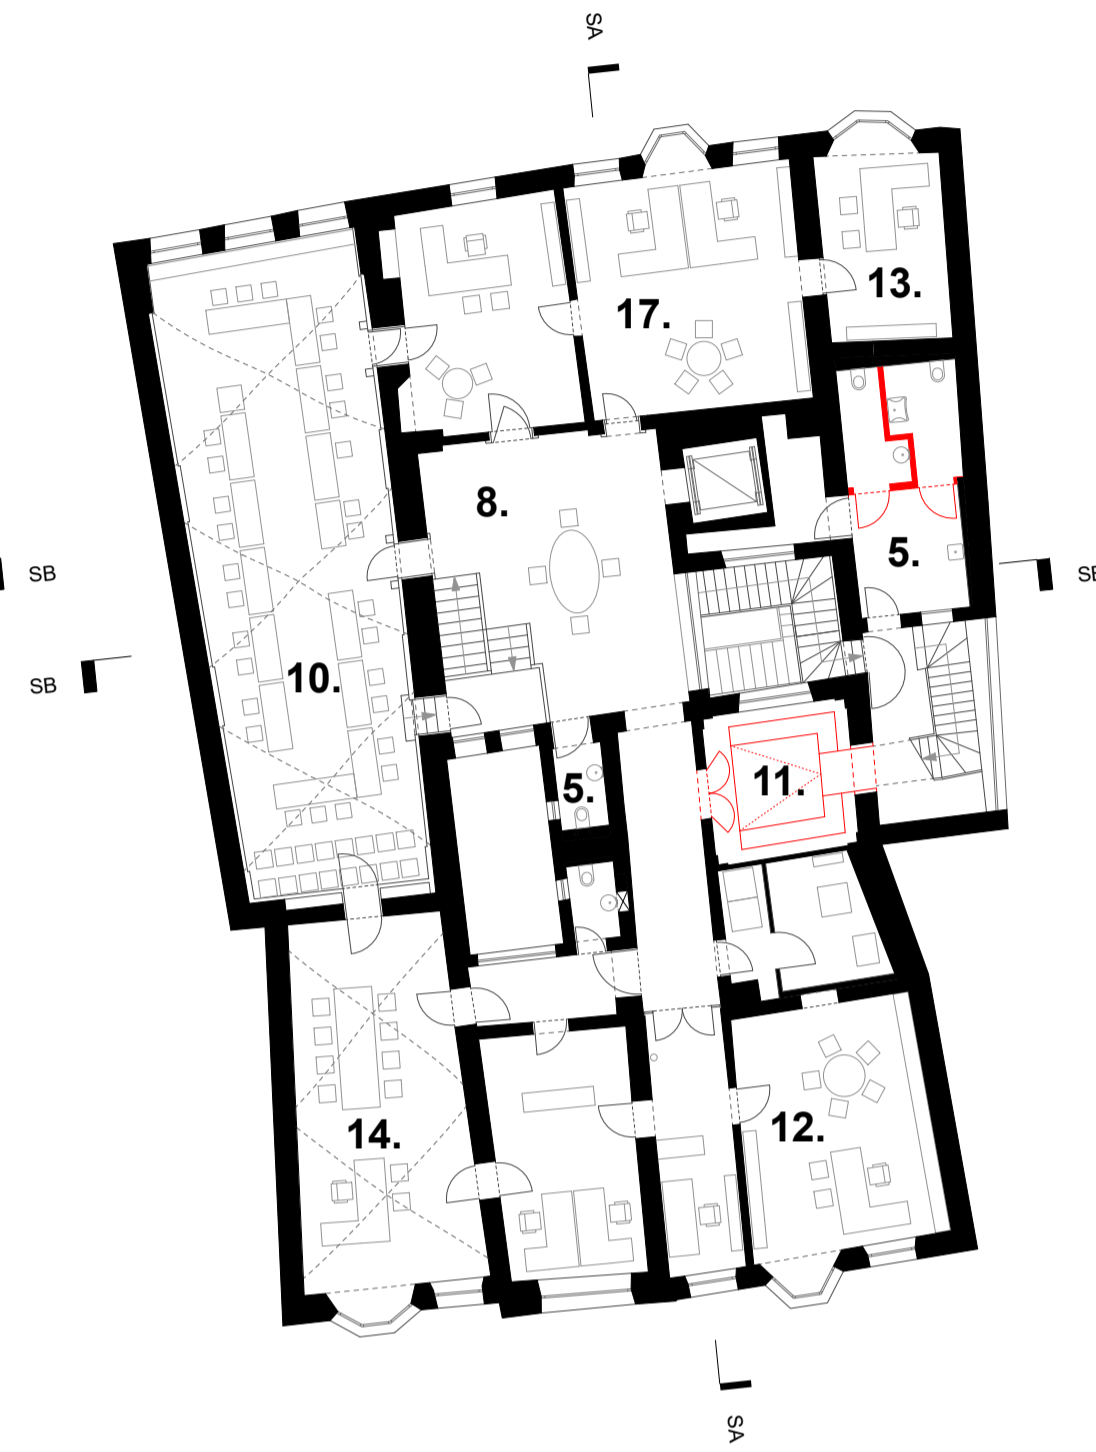


G2 2. Obergeschoss - piano secondo
Masstab - scala 1:200




Schnitt SB - Sezione SB
Masstab - scala 1:200

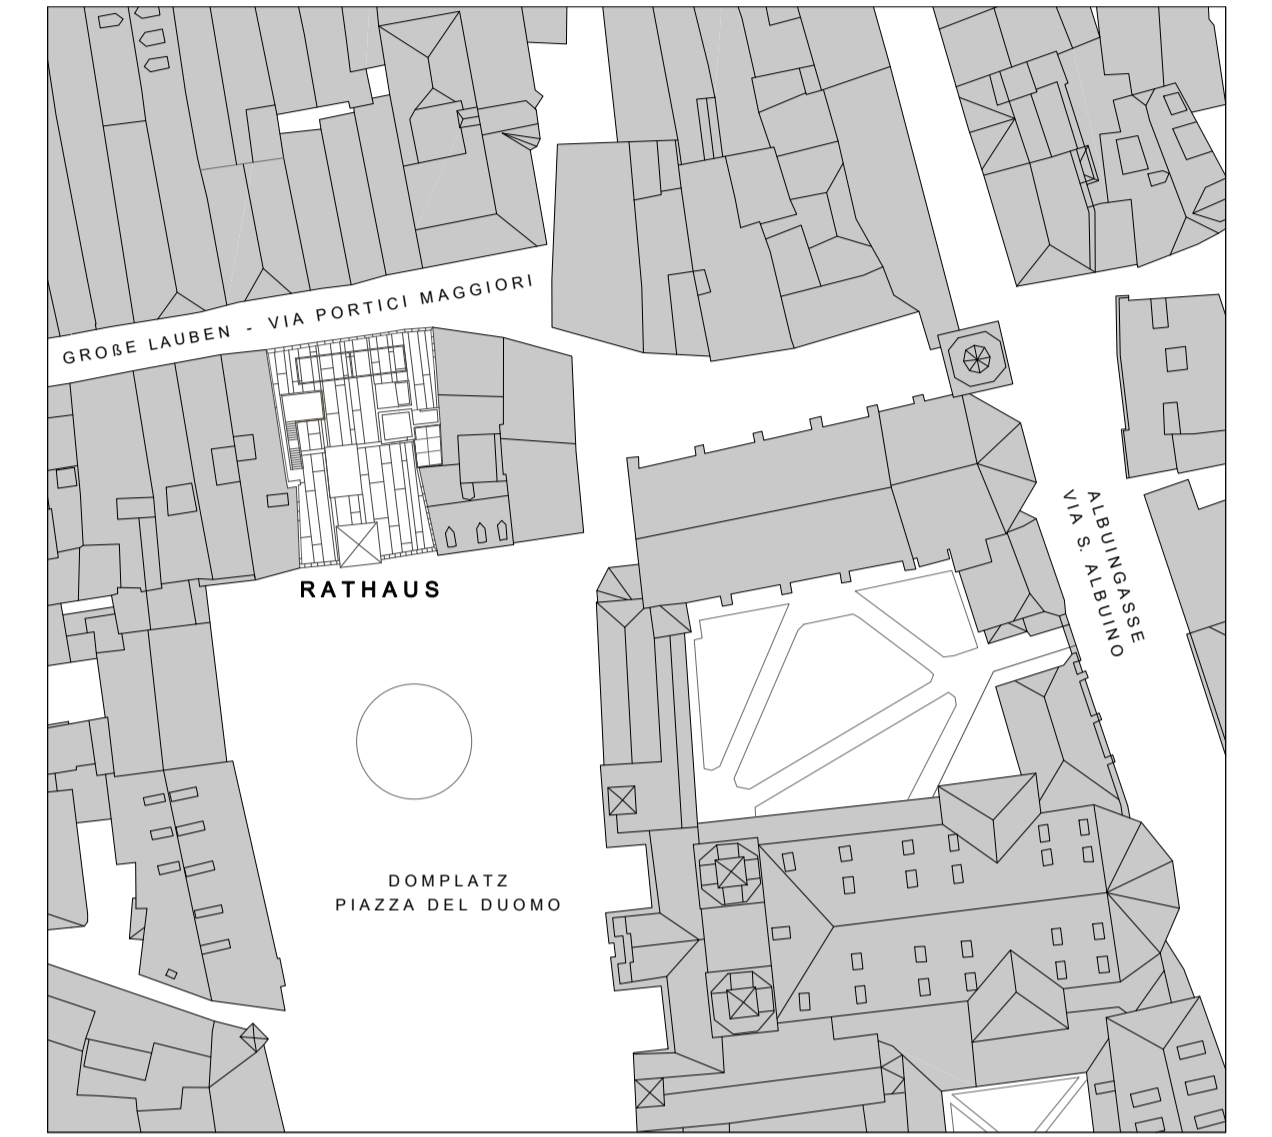

Lageplan - planimetria
Masstab - scala 1:1000

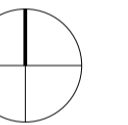

G3 3. Obergeschoss - piano terzo
Masstab - scala 1:200

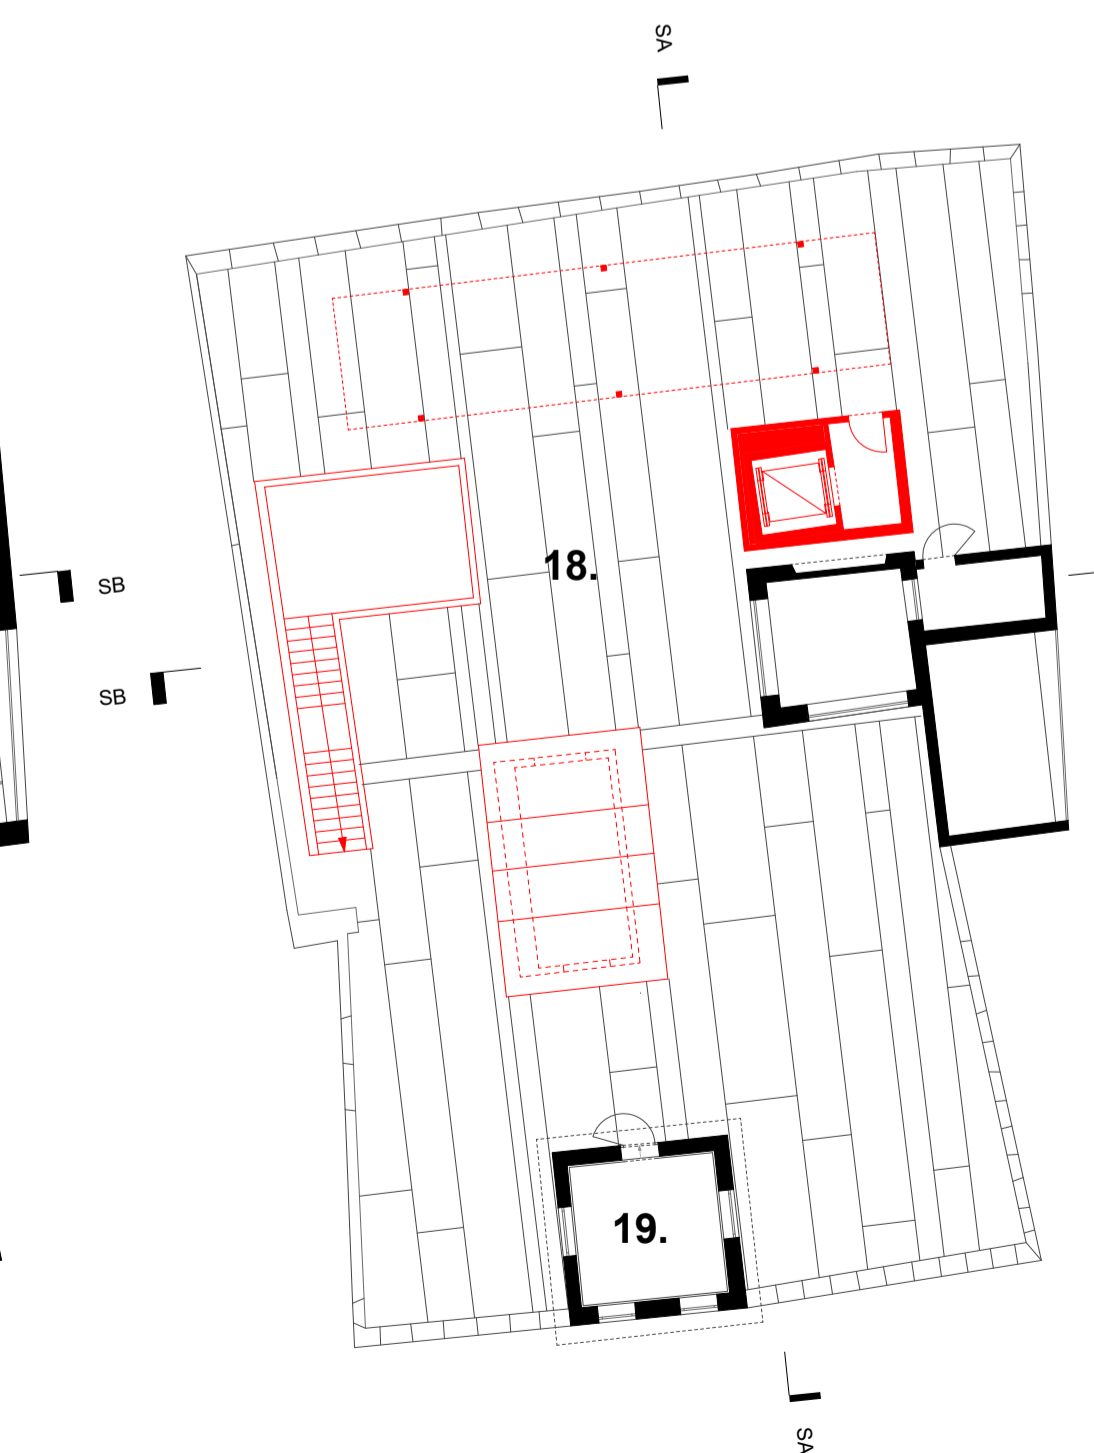

G4 Dachgeschoss - piano terrazza
Masstab - scala 1:200

- 1 Galerie - galleria
- 2 Eingang - ingresso
- 3 Büro - ufficio
- 4 Archiv - archivio
- 5 WC - servizi igienici
- 6 Sitzungsraum - sala riunioni
- 7 Rechtsamt - avvocatura
- 8 Foyer - atrio
- 9 Sekretariat - segreteria
- 10 Gemeinderatsaal - sala del Consiglio Comunale
- 11 Warteraum/Kapelle - sala attesa/cappella
- 12 Generalsekretär - segretario generale
- 13 Vizebürgermeister - vicesindaco
- 14 Bürgermeister - sindaco
- 15 Sitzungsraum - sala riunioni
- 16 Schul-, Kultur- und Sportamt - uffici scuola, cultura e sport
- 17 Stadträte - assessori
- 18 Panorama Terrasse - terrazza panoramica
- 19 Trauungsraum - sala matrimoni



Schnitt SA
Masstab - scala 1:200

