

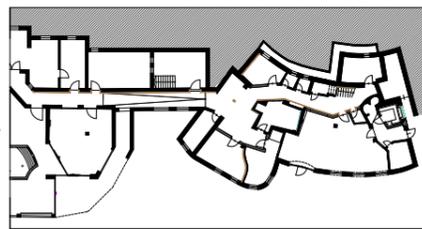
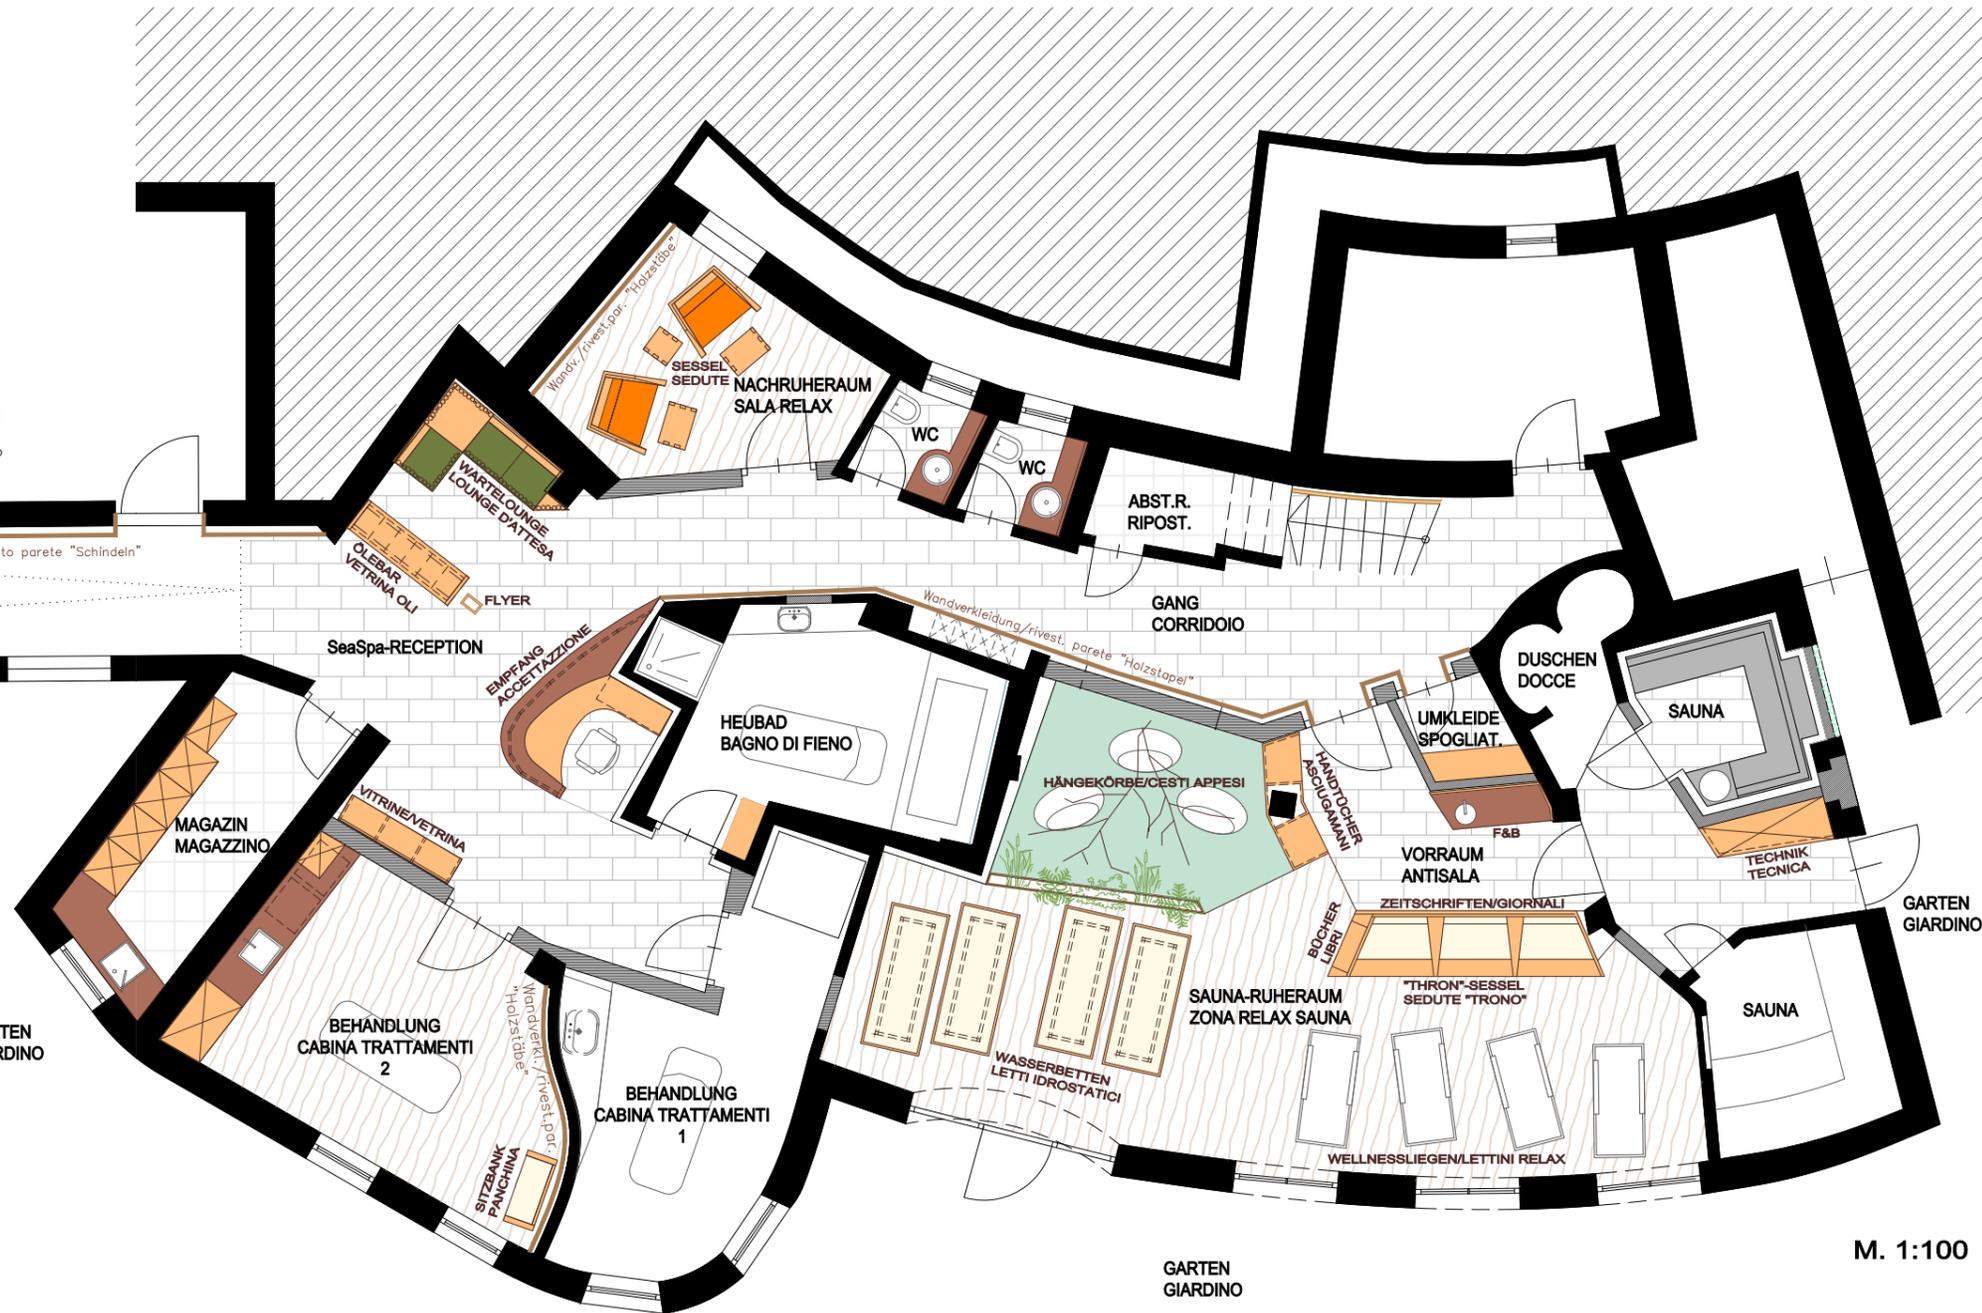


VORHER / PRIMA

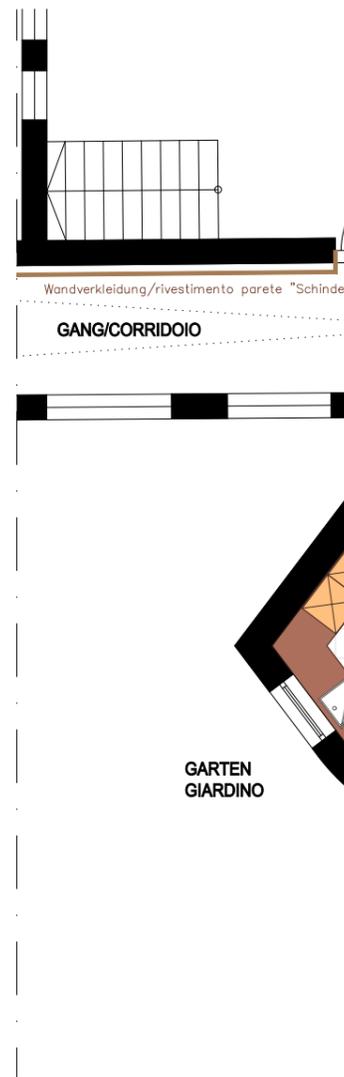

NACHHER / DOPO

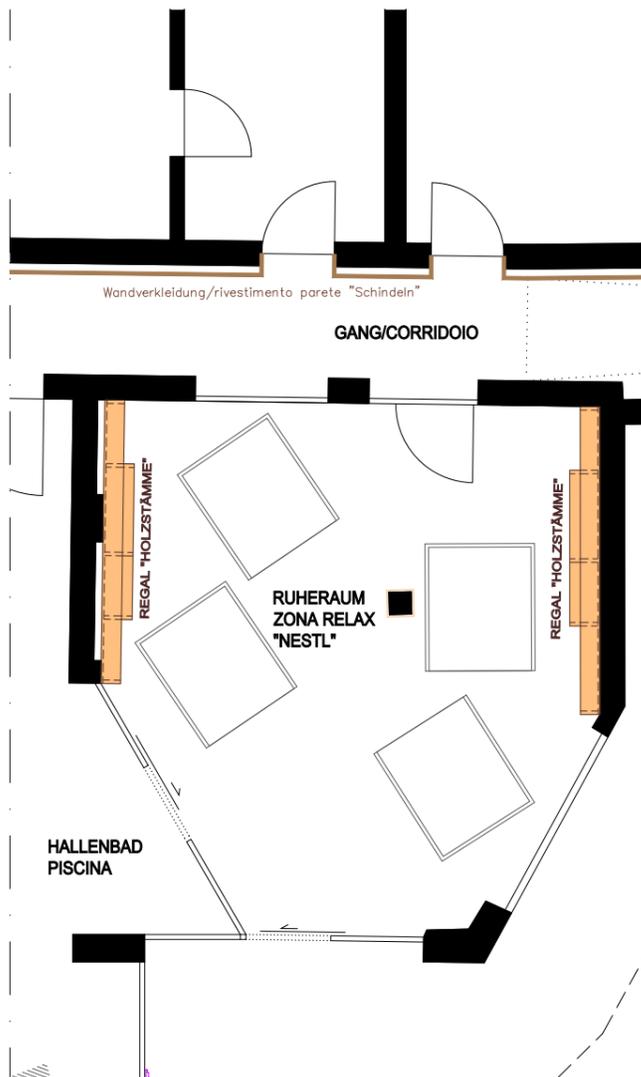

M. 1:100

LEGENDE / LEGENDA :

	BESTAND / EISTENTE
	NEU / NUOVO
	GEPLANTE MÖBEL / MOBILI PROGETTATI
	WANDVERKLEIDUNG / RIVESTIMENTO PARETE
	HOLZBODEN / PAV. PARQUET
	STEINBODEN / PAV. in PIETRA
	FLIESEN / PIASTRELLE
	EPOXYHARZBODEN / RESINA EPOSSIDICA

# SeaSpa

