


1. Obergeschoss - 1°Piano

1:100

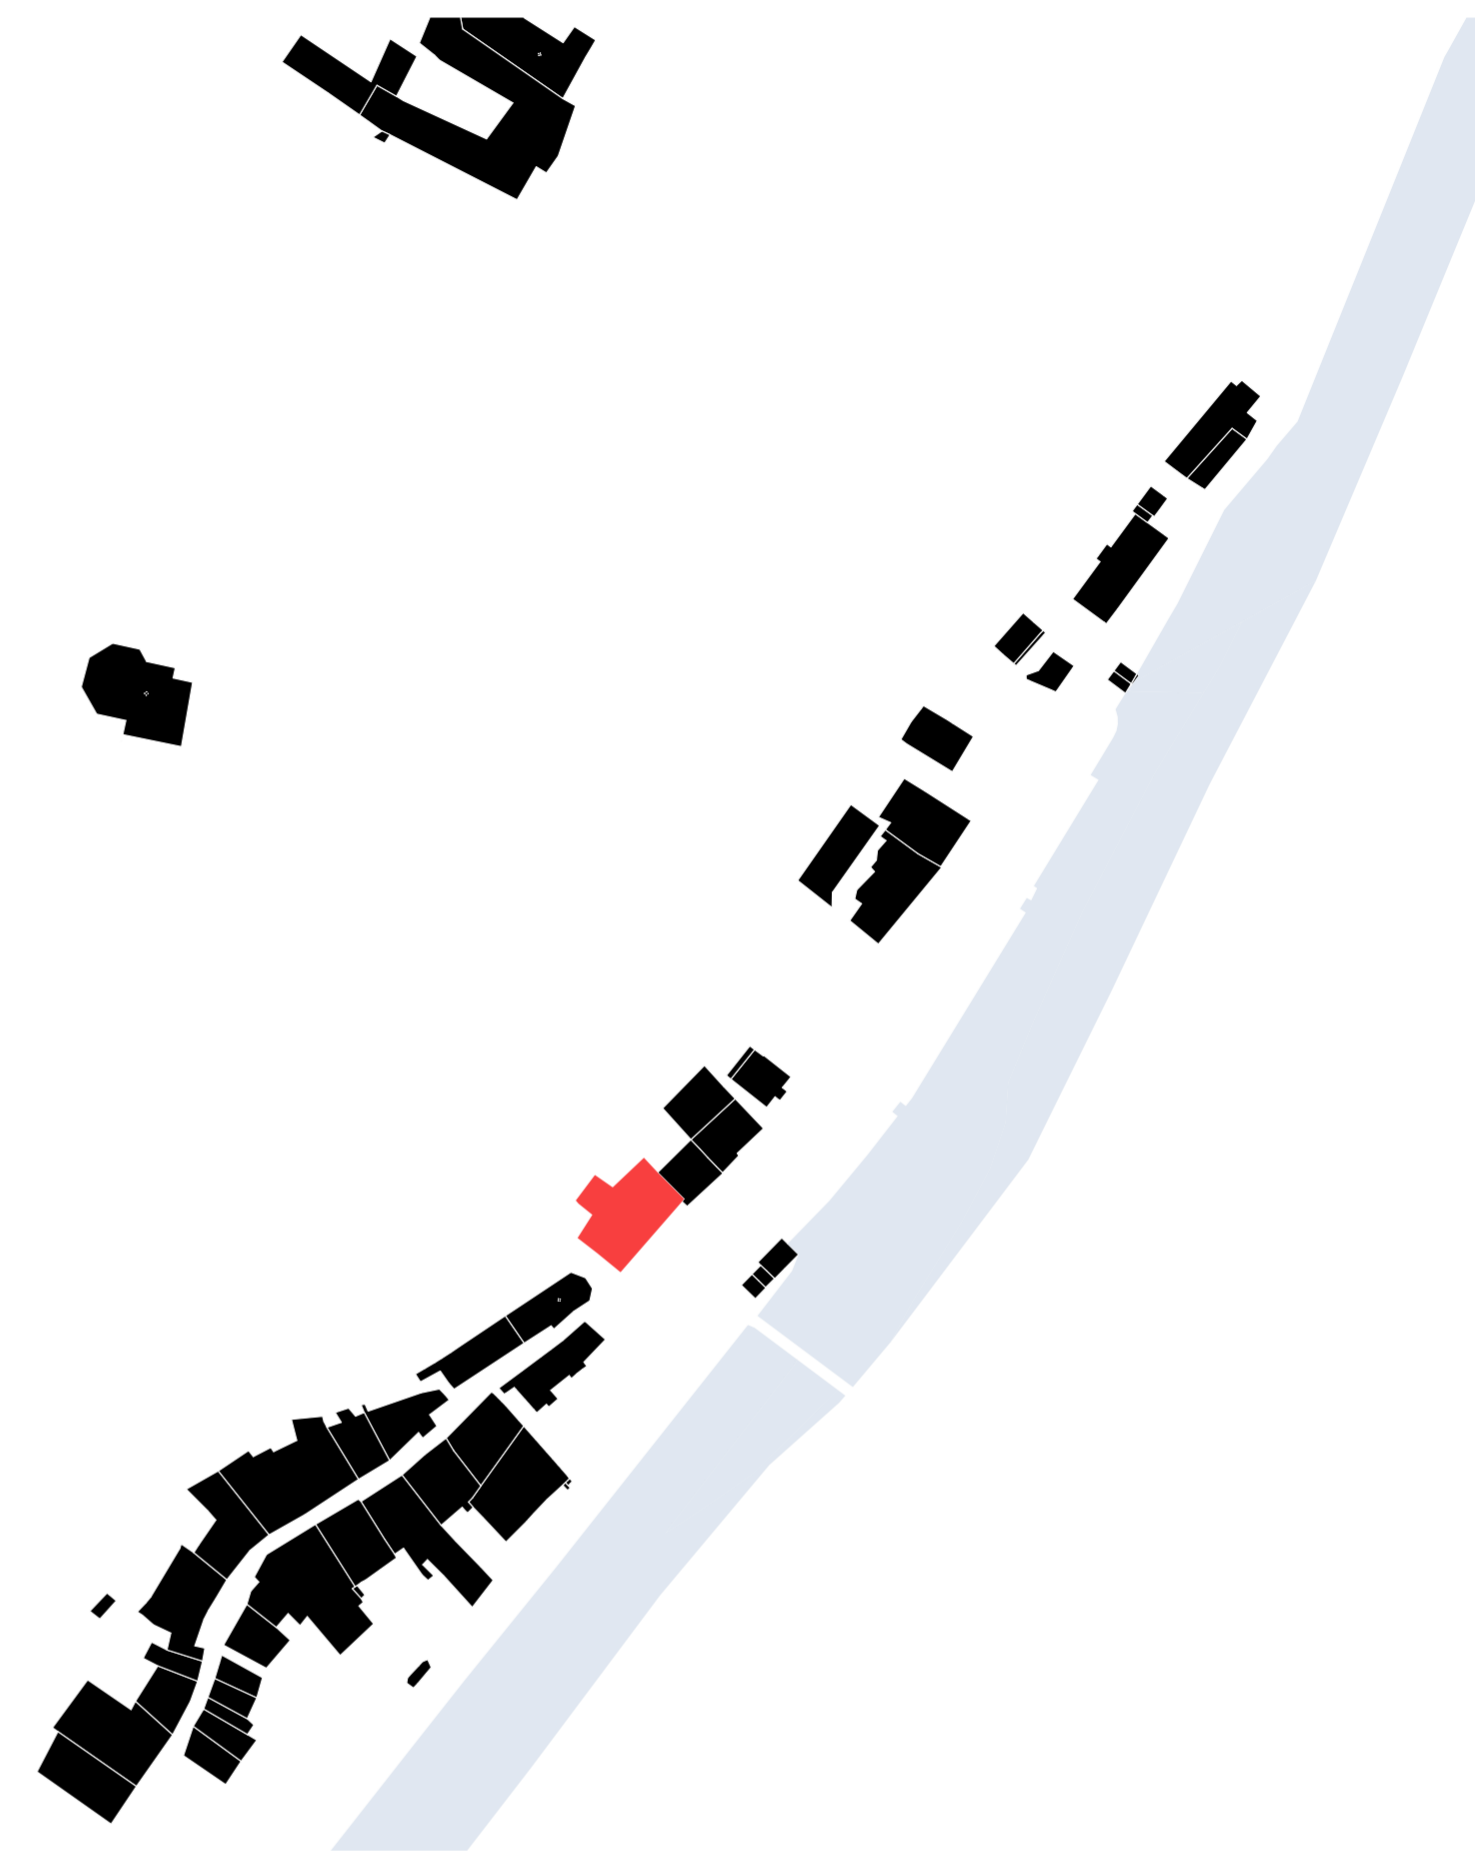

Mappenauszug - Estratto Mappa

1:2000