

FIGURE32:Alma Strata Köwa\_diagramm.pdf

# Continuous Extension

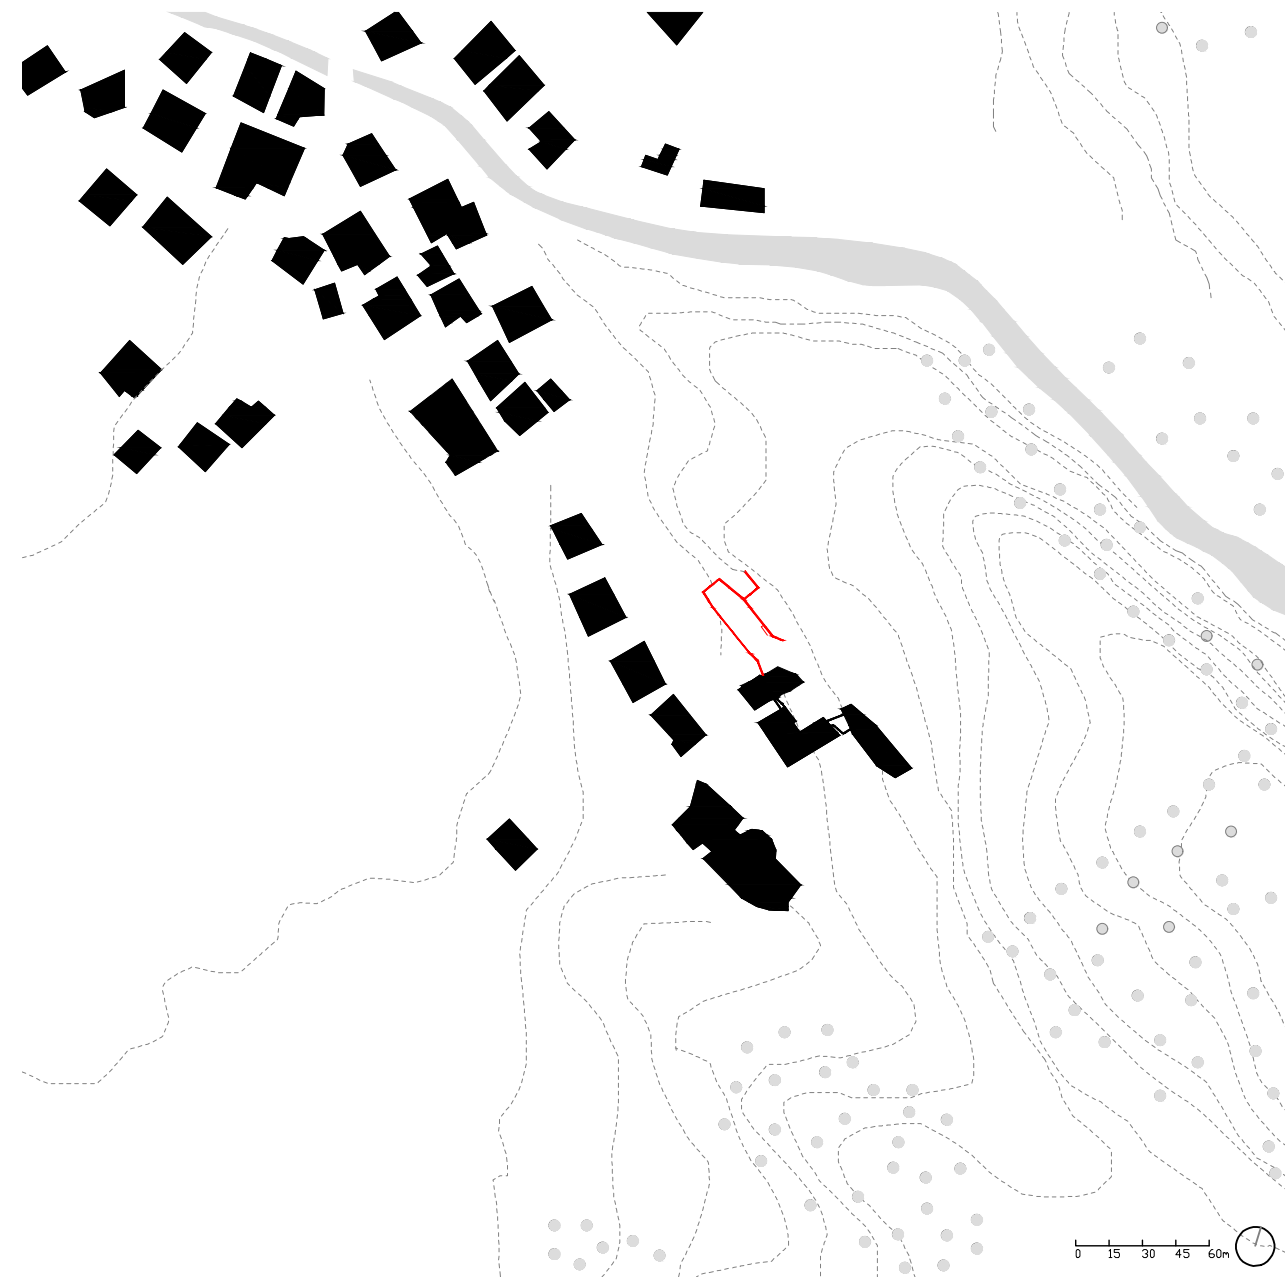


FIGURE33:Siteplan\_sc5000.pdf

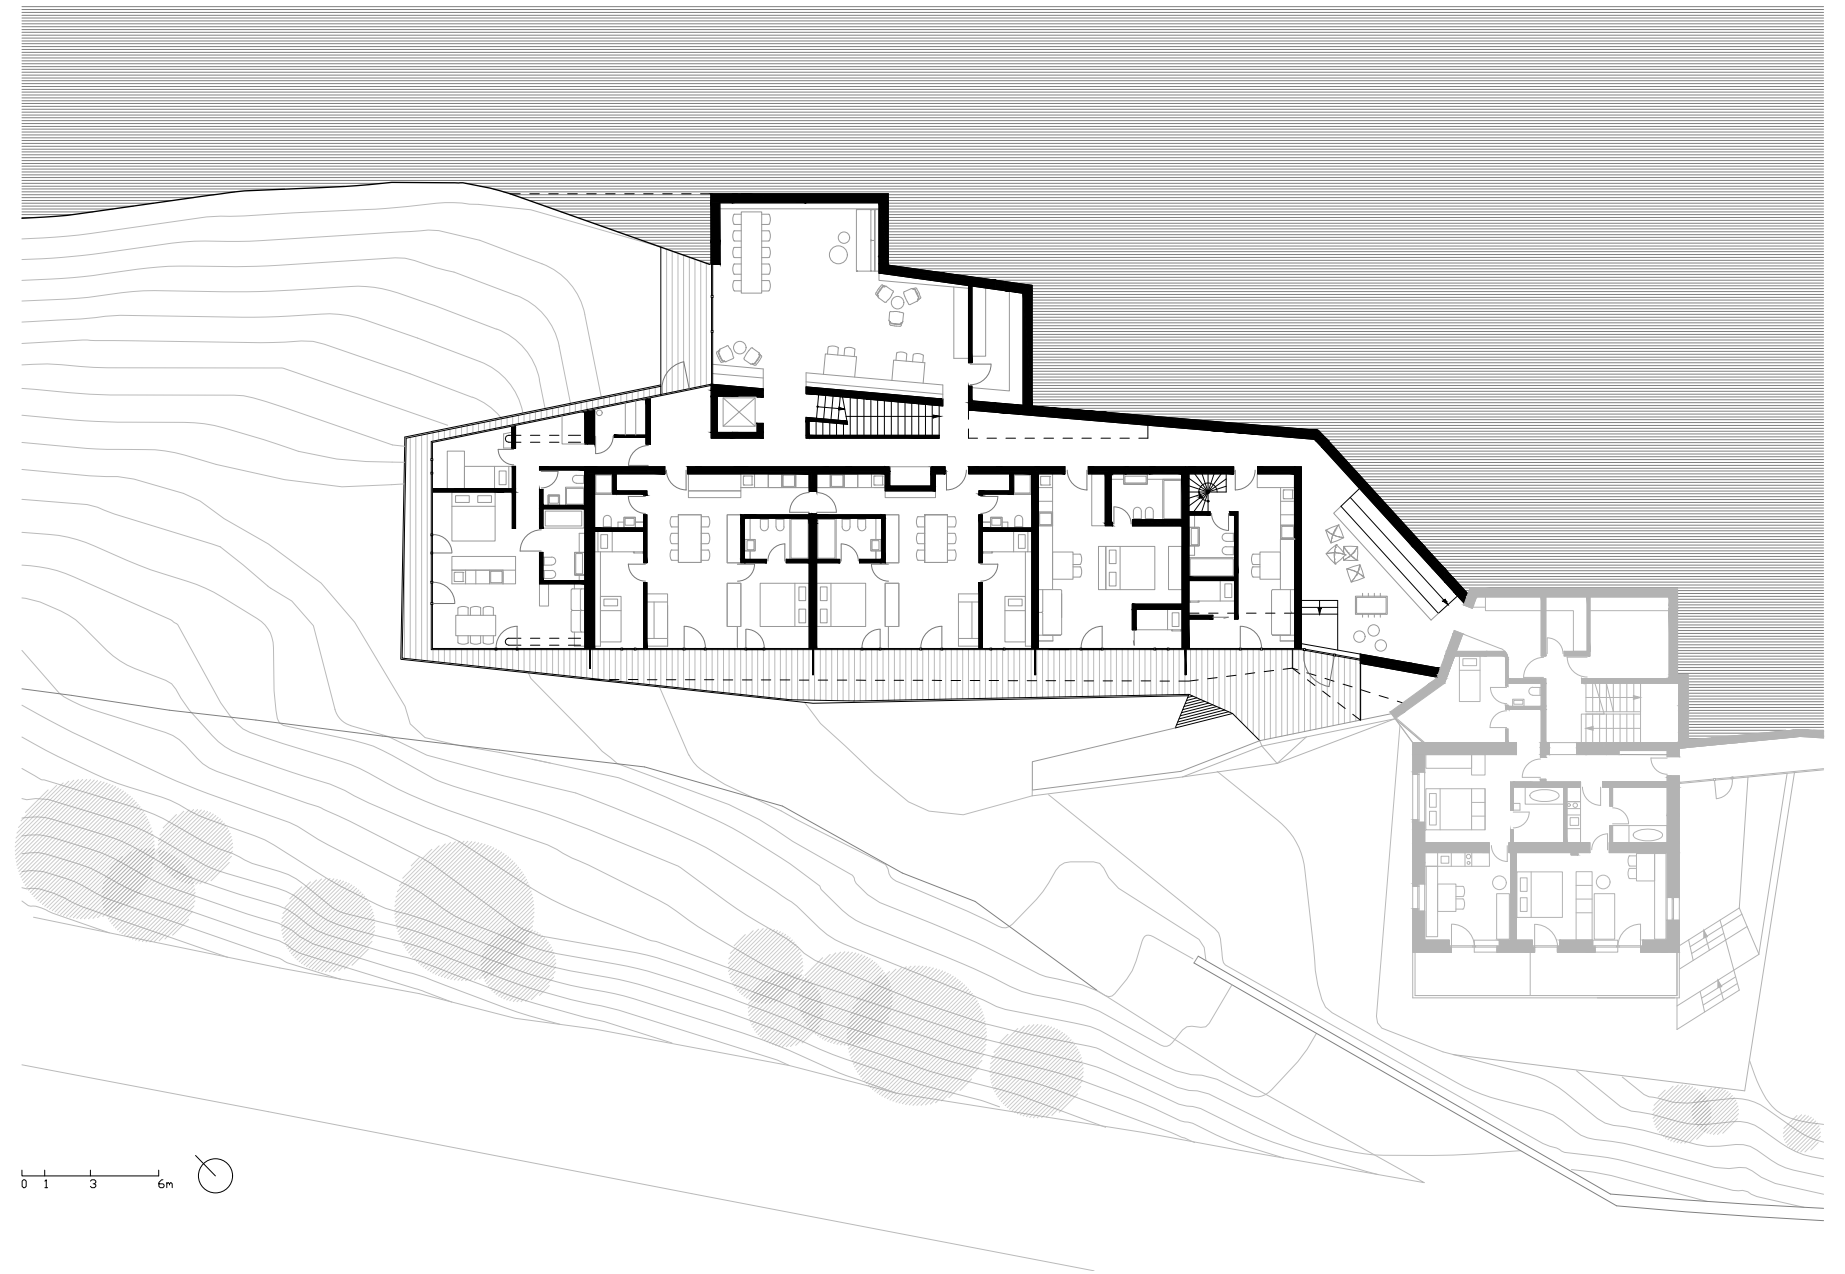


FIGURE34:alma02\_\_presentation\_M200\_181029\_im-floorplan.pdf

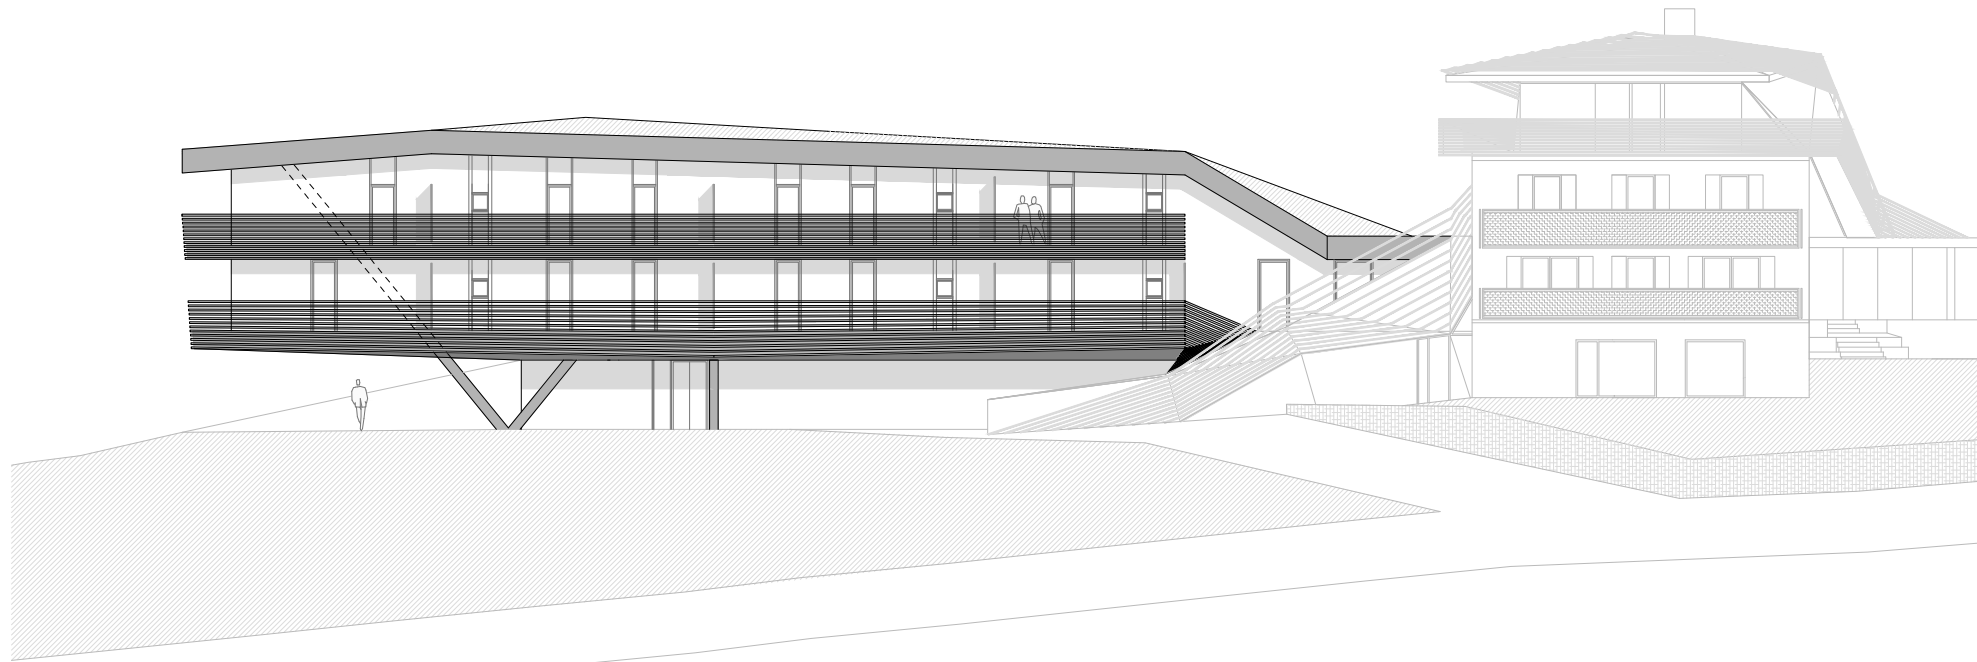


FIGURE35:alma02\_\_presentation\_M200\_181029\_im-elevation.pdf

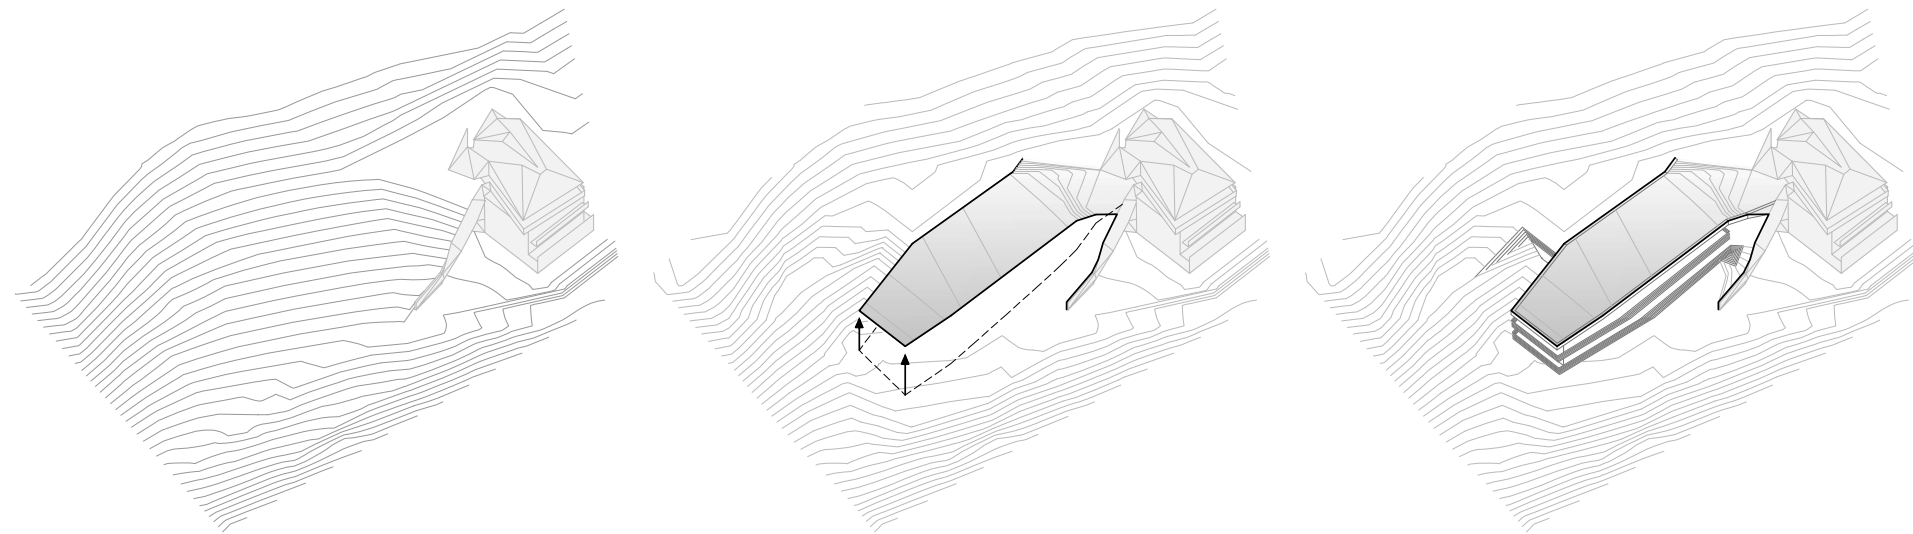


FIGURE36:alma02\_diagram02\_181019-Layout1.pdf