

Shape creation

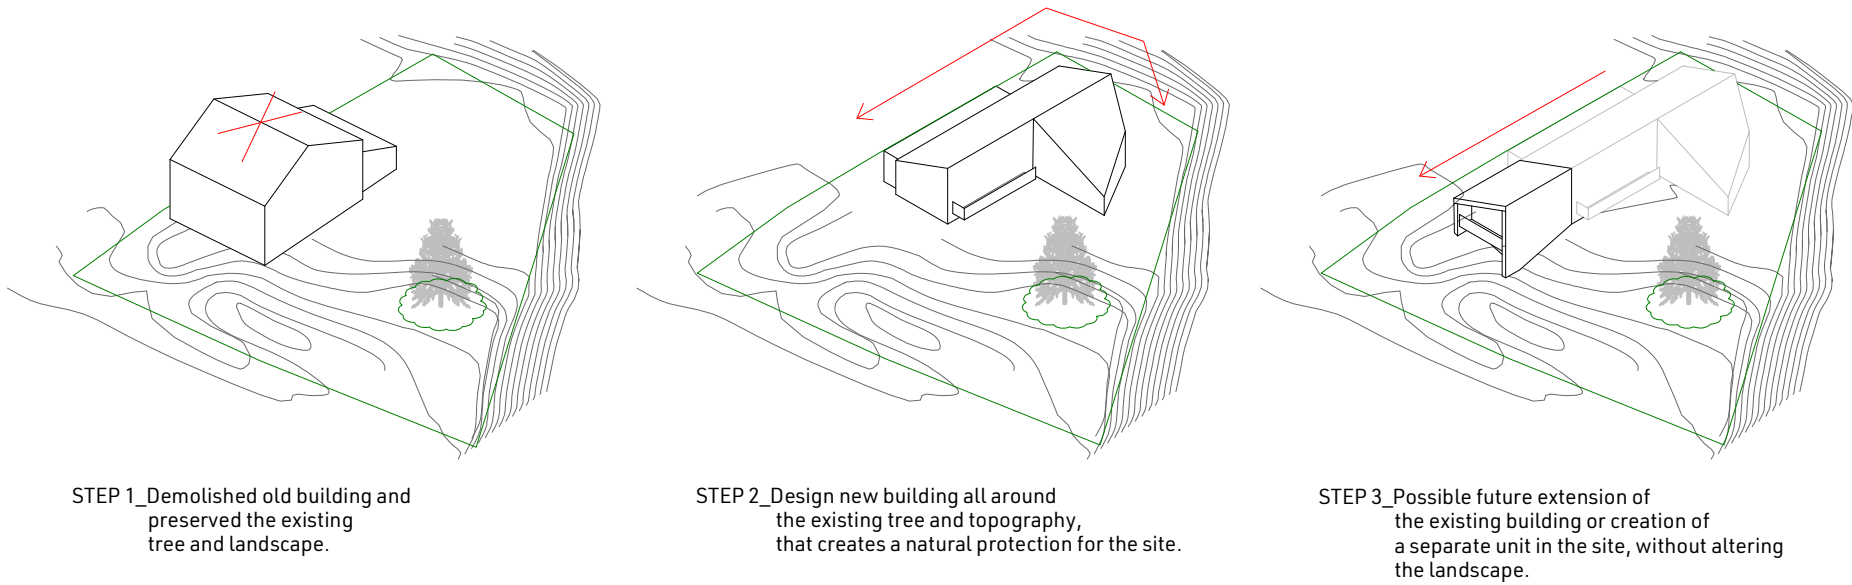


FIG.27:Diagram



FIG.30:Siteplan 1:5000


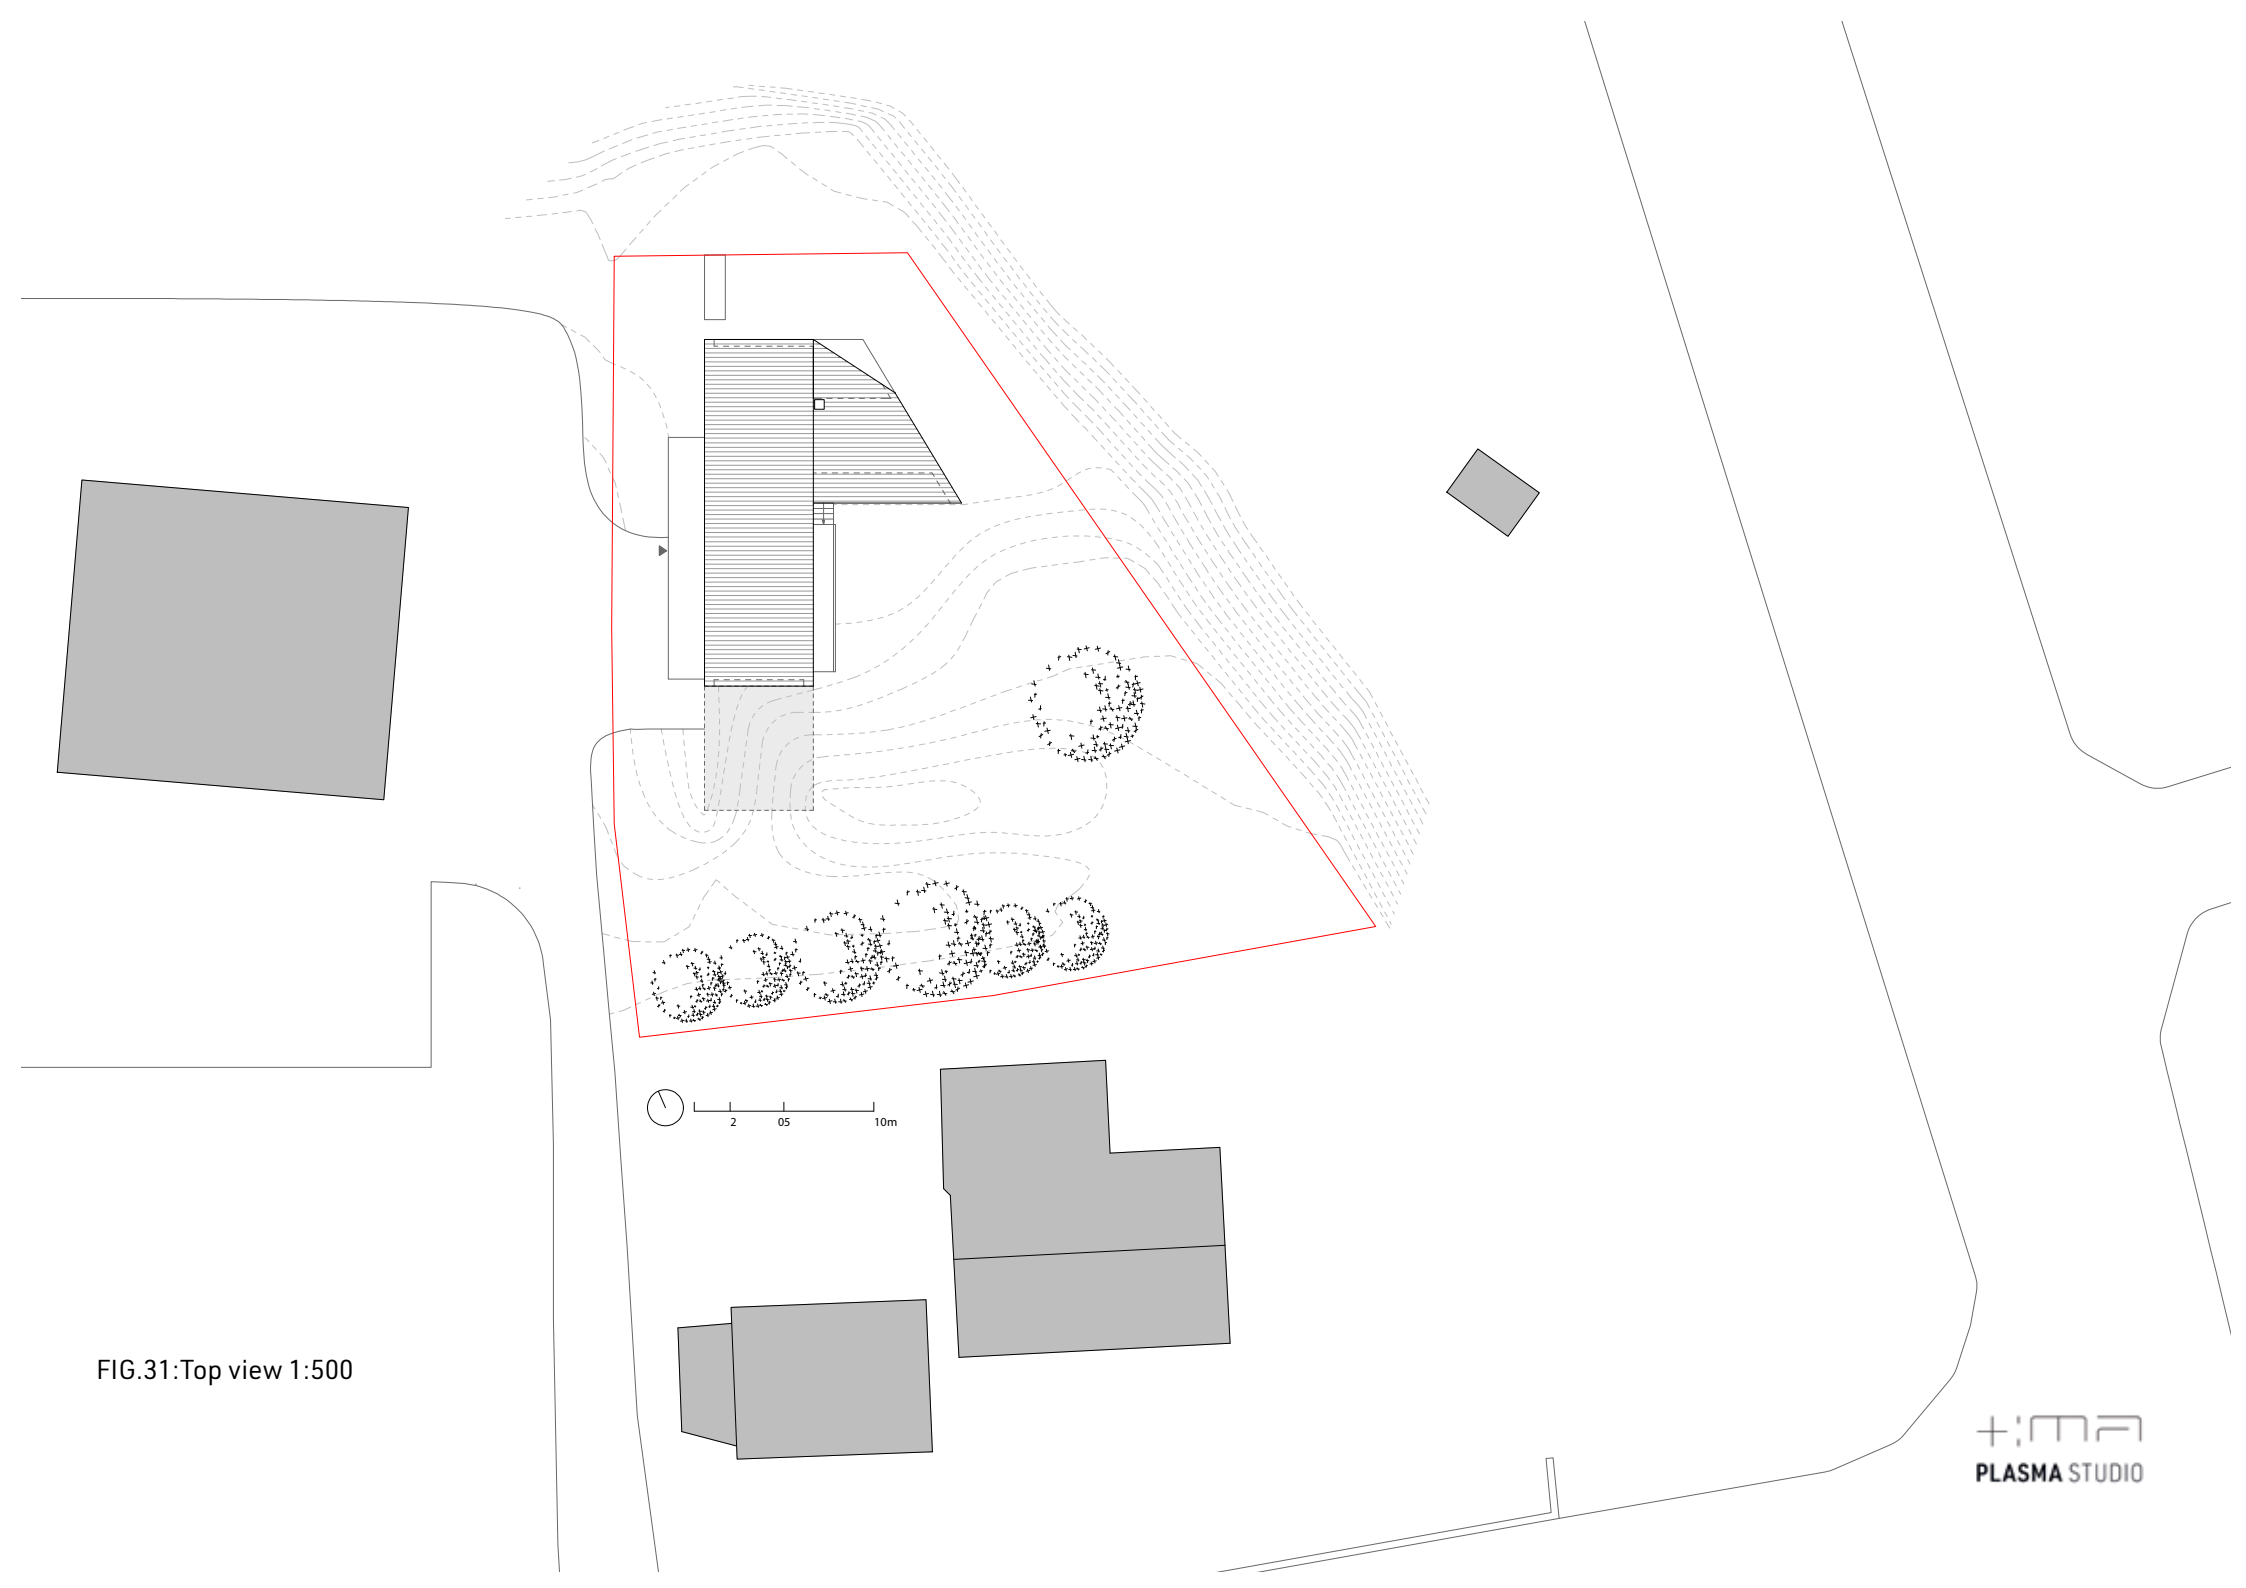


FIG.31:Top view 1:500

FIG.32: Floorplan Groundfloor
1:200

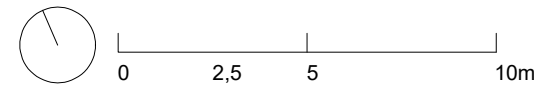

- 1 Entrance
- 2 Kitchen
- 3 Living room
- 5 Bathroom
- 6 Bedroom
- 7 Private bathroom


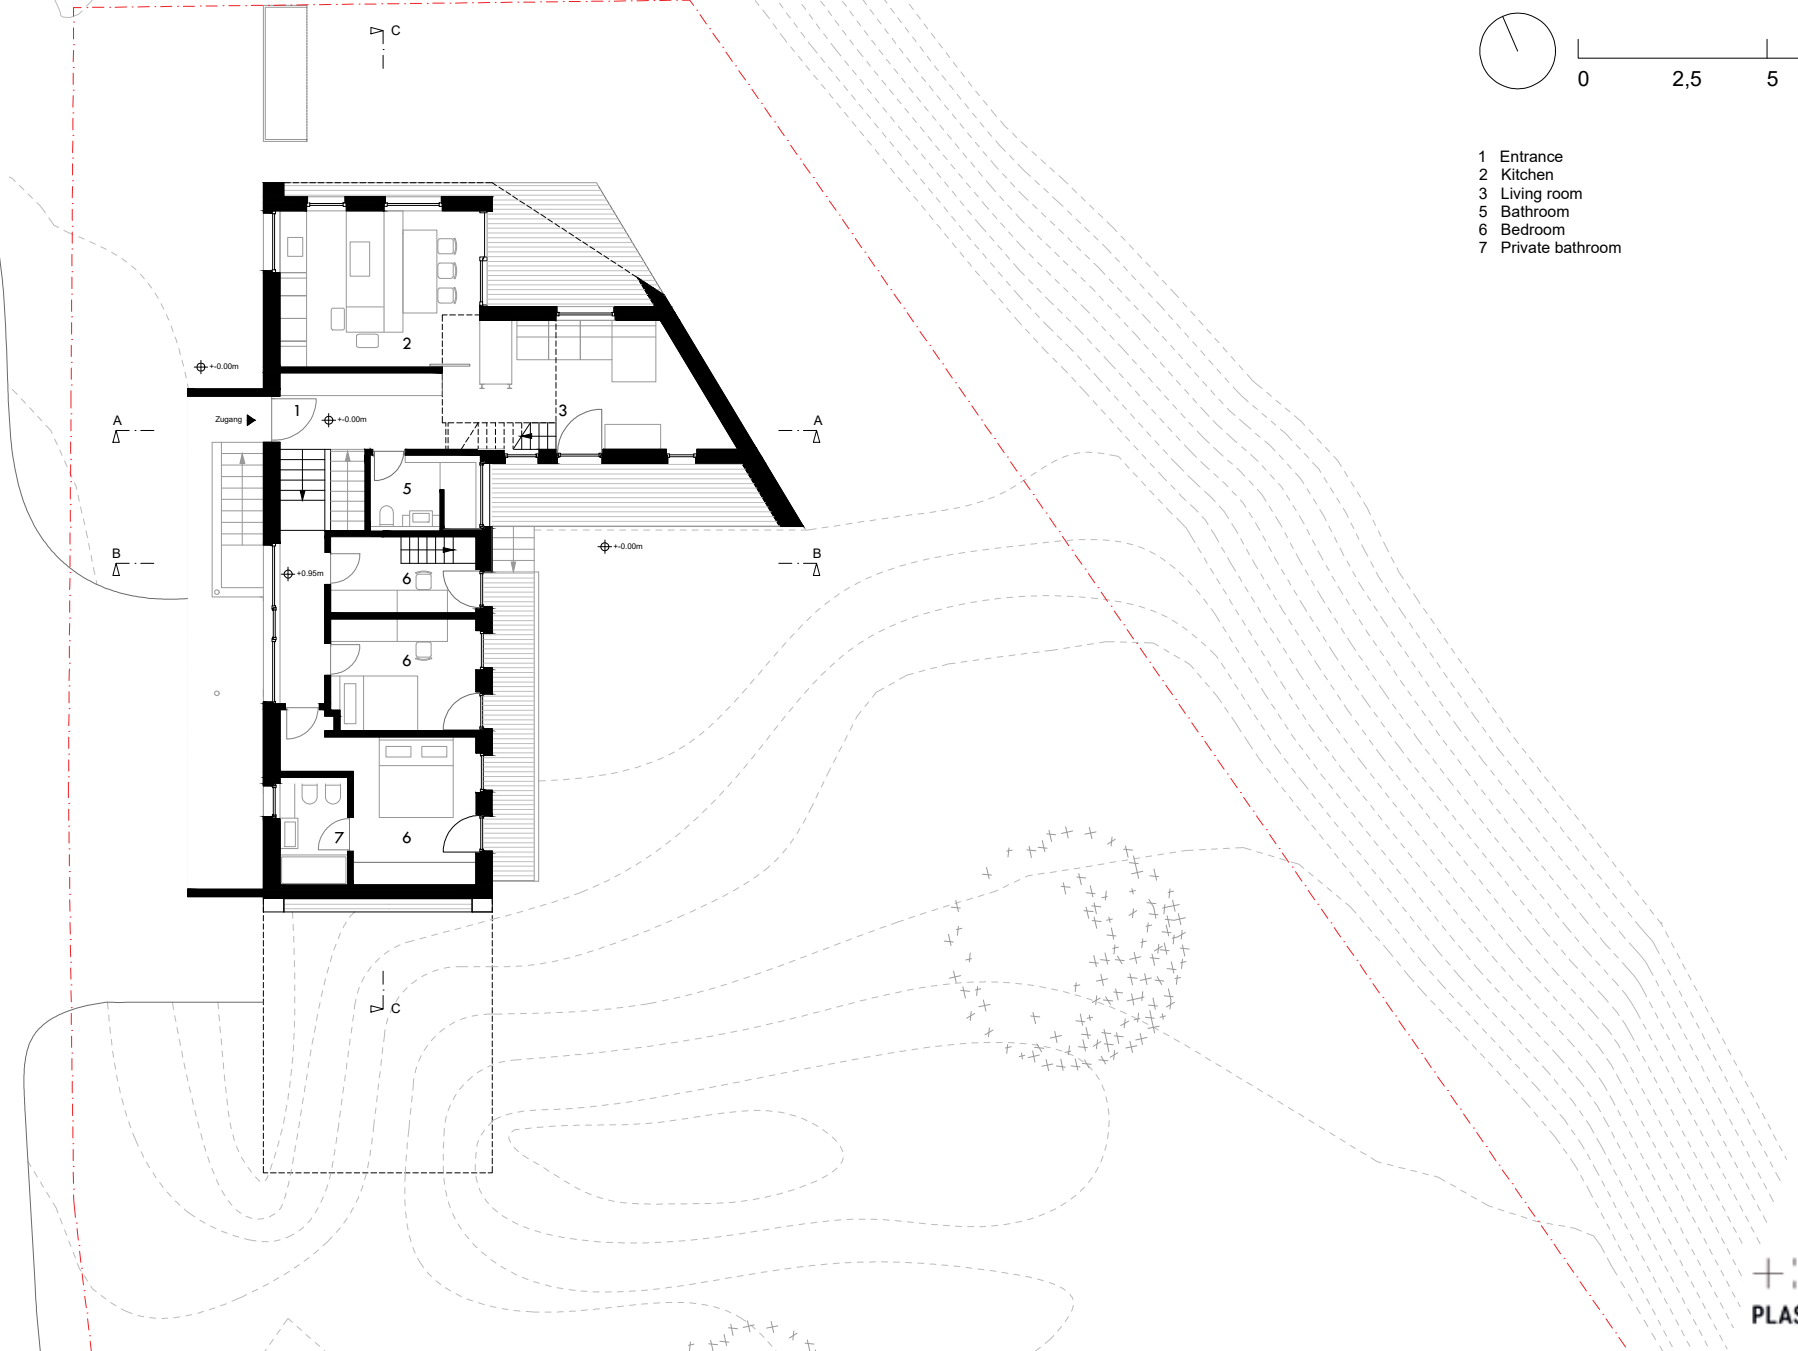


FIG.34: Floorplan +1fl
1:200

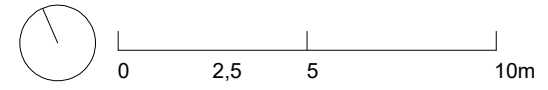

4 Studio
6 Bedroom



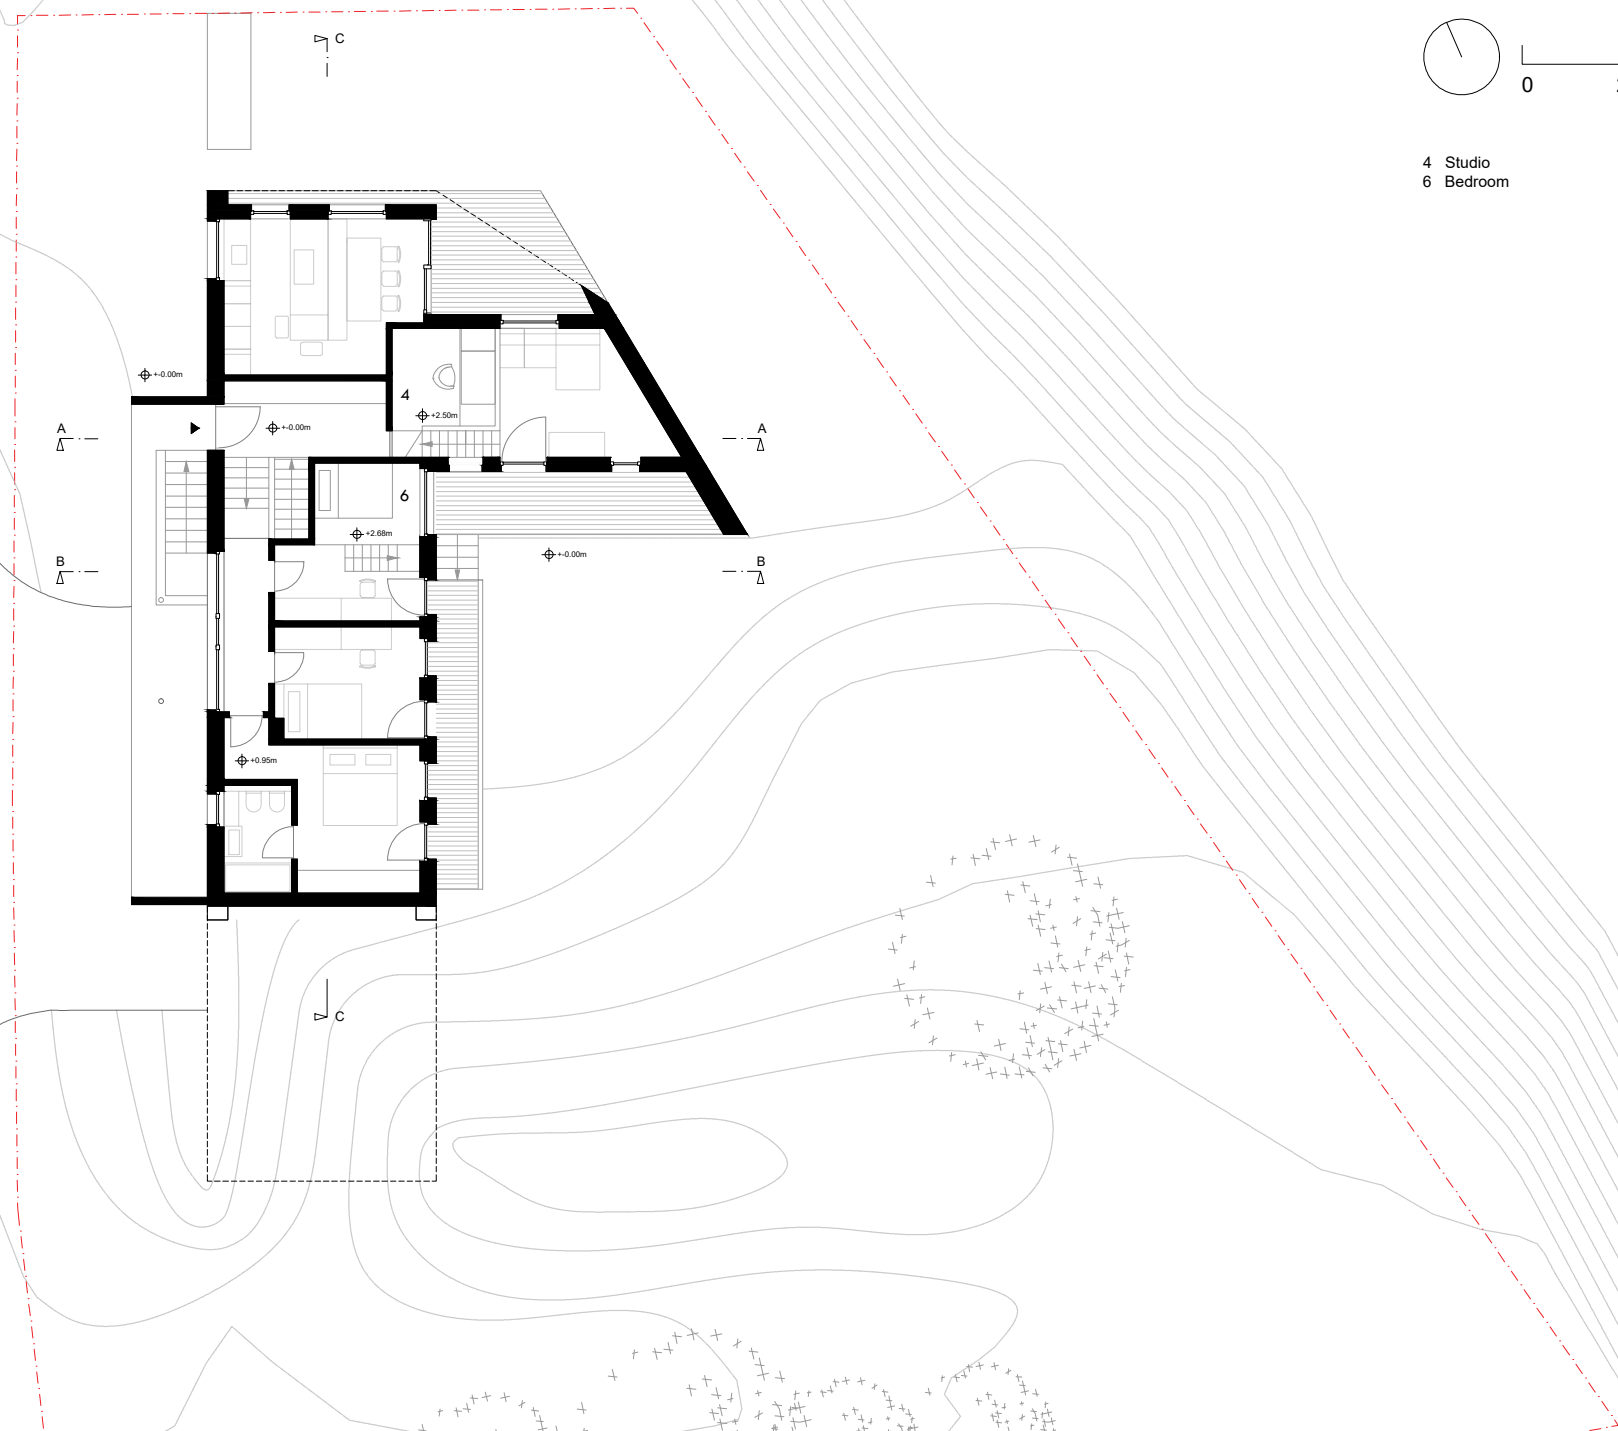


FIG.36:Floorplan -1 fl
1:200

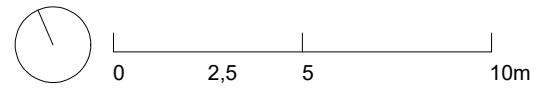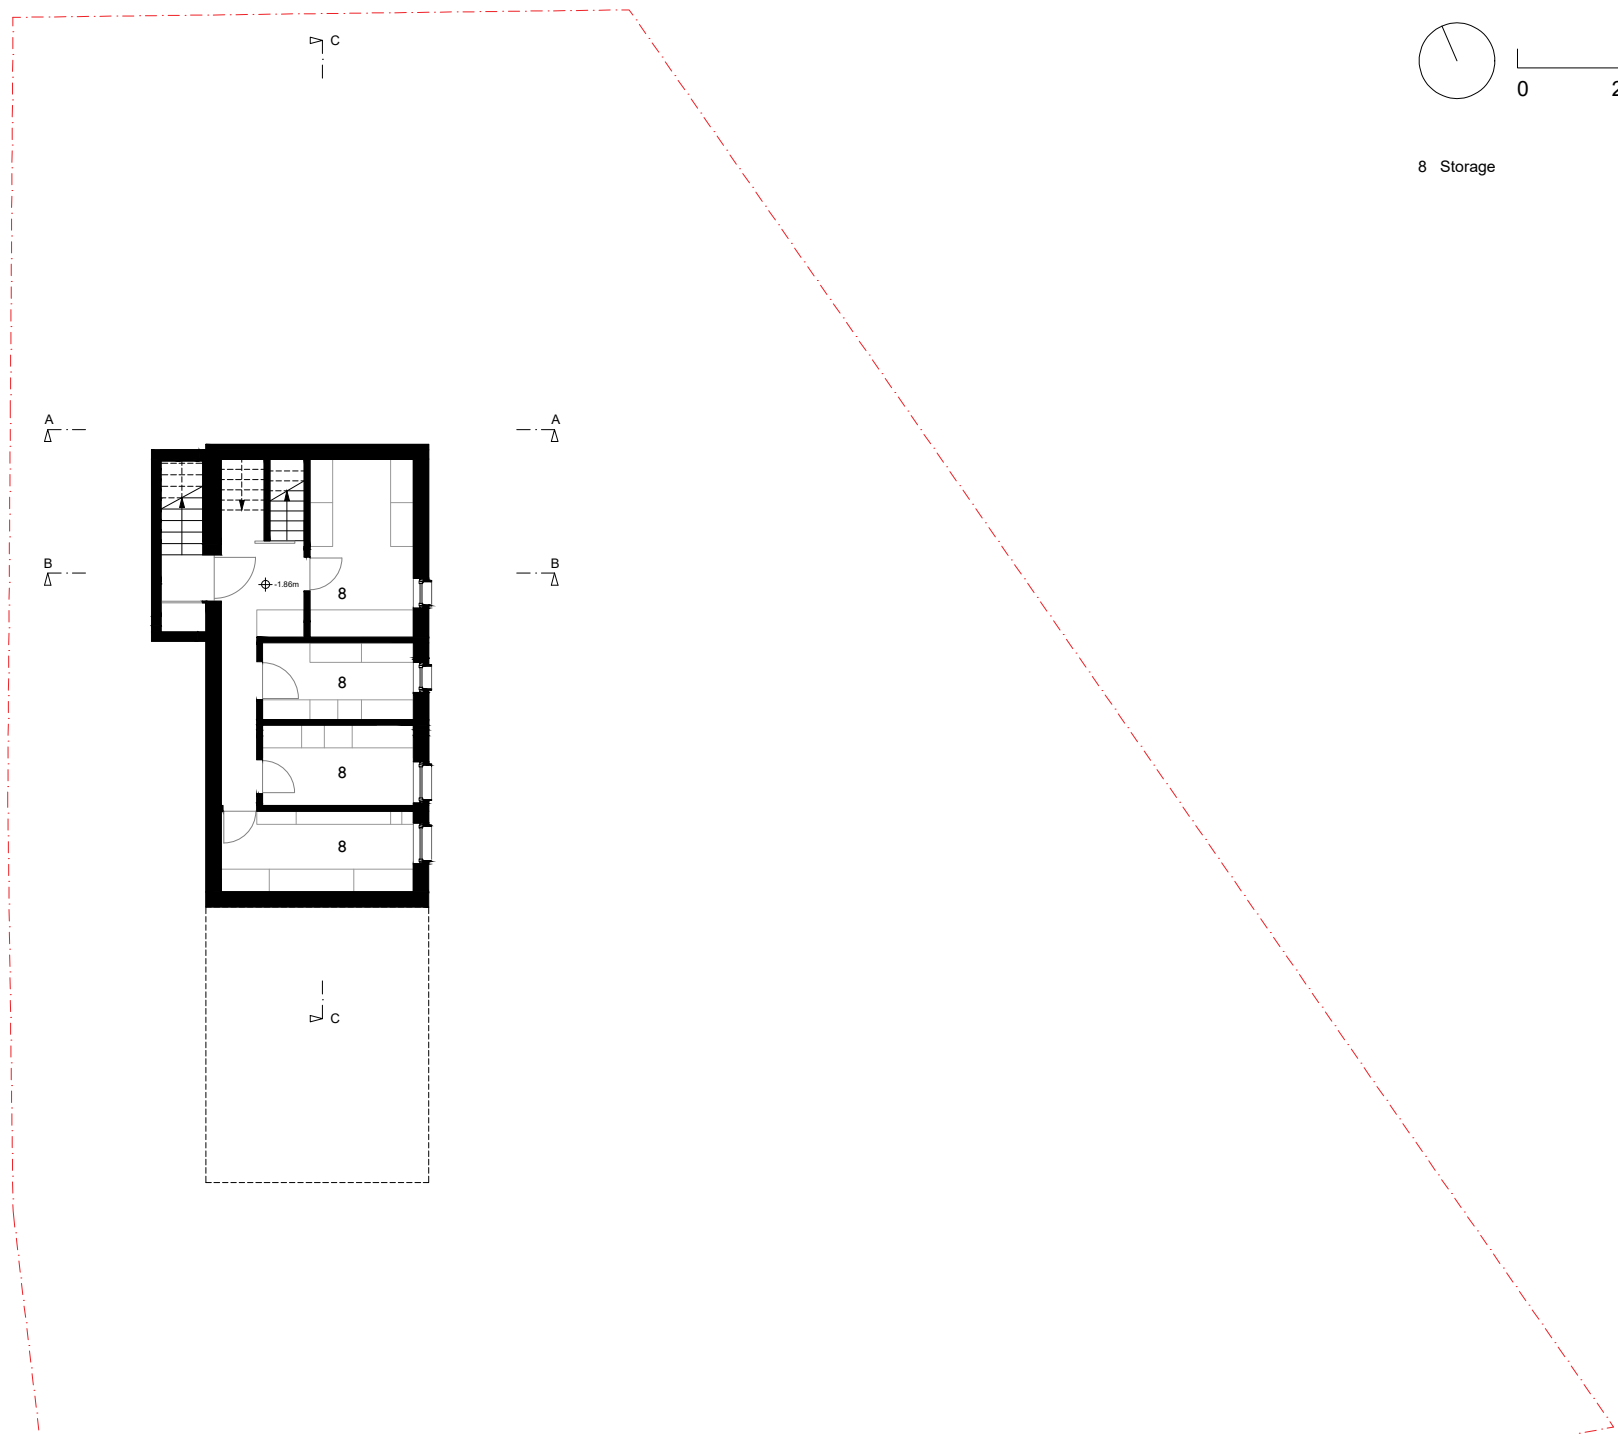

8 Storage



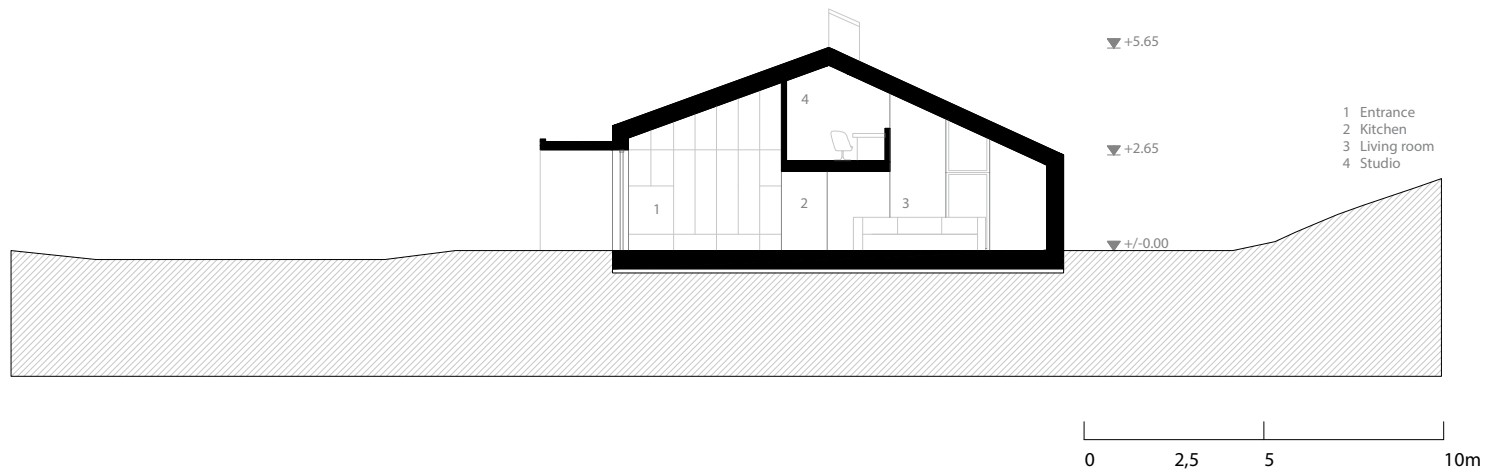


FIG.38:Section A-A 1:200

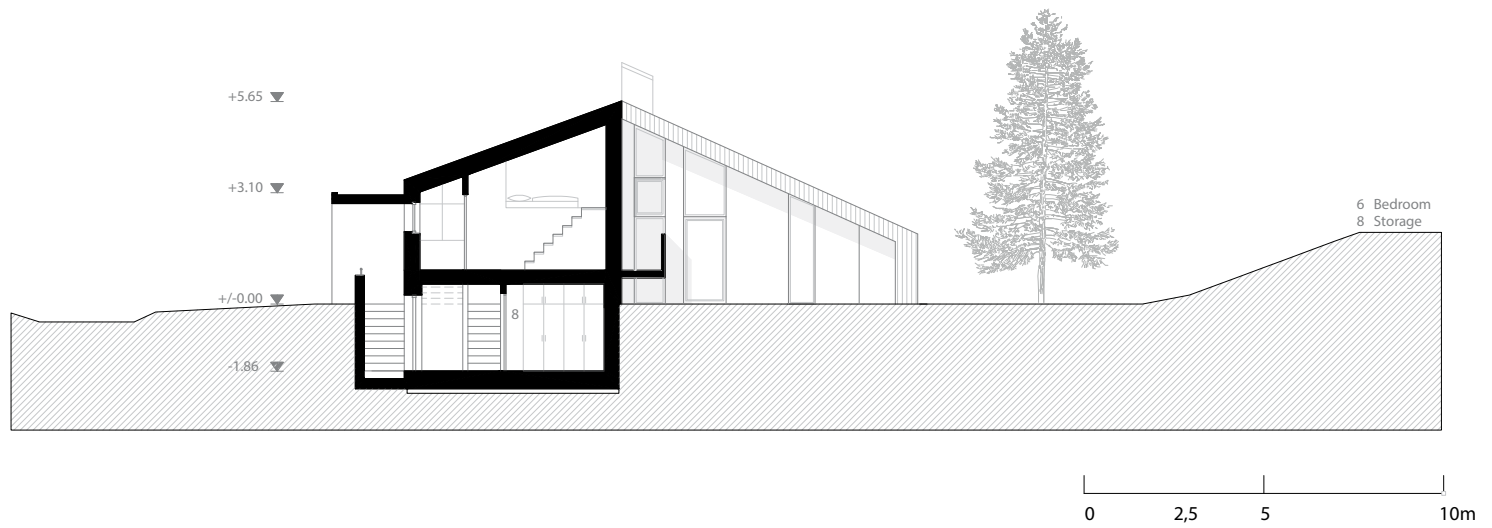


FIG.39:Section B-B 1:200

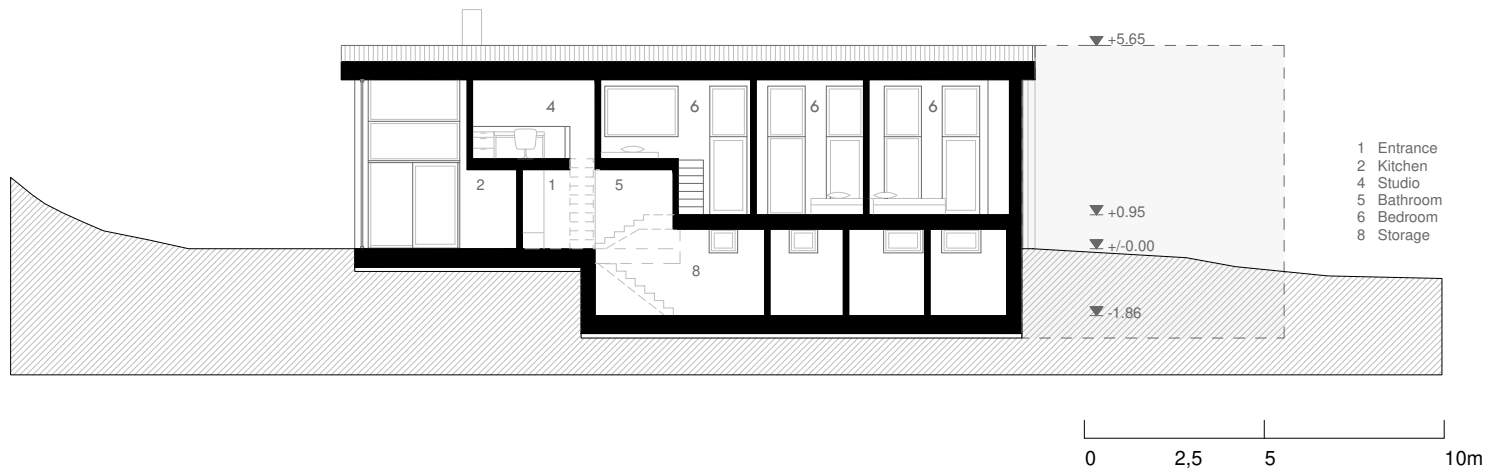


FIG.44:Section C-C 1:200

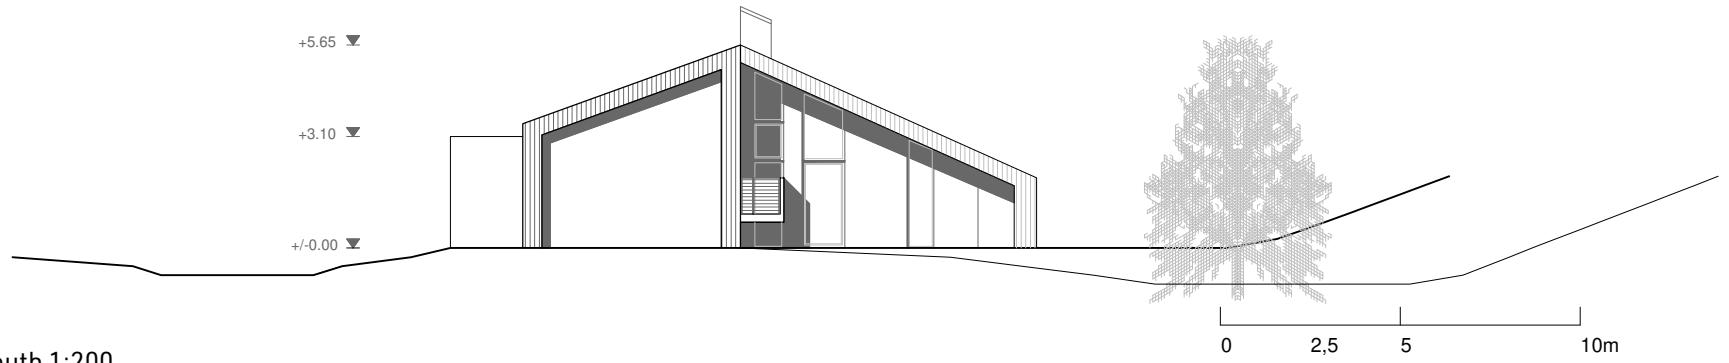


FIG.48:Elevation South 1:200

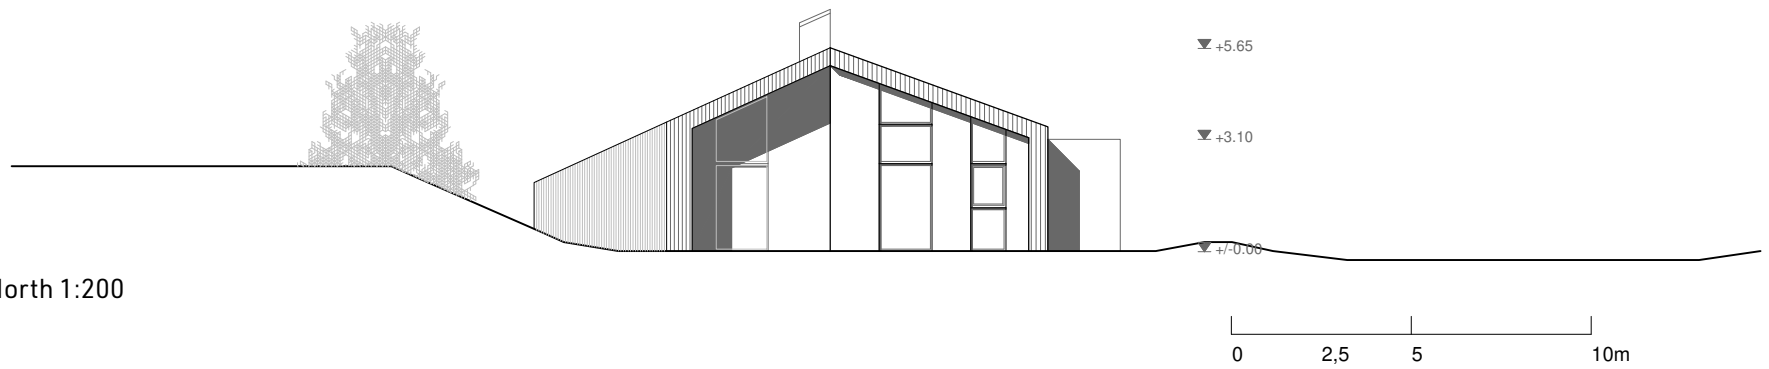


FIG.49:Elevation North 1:200

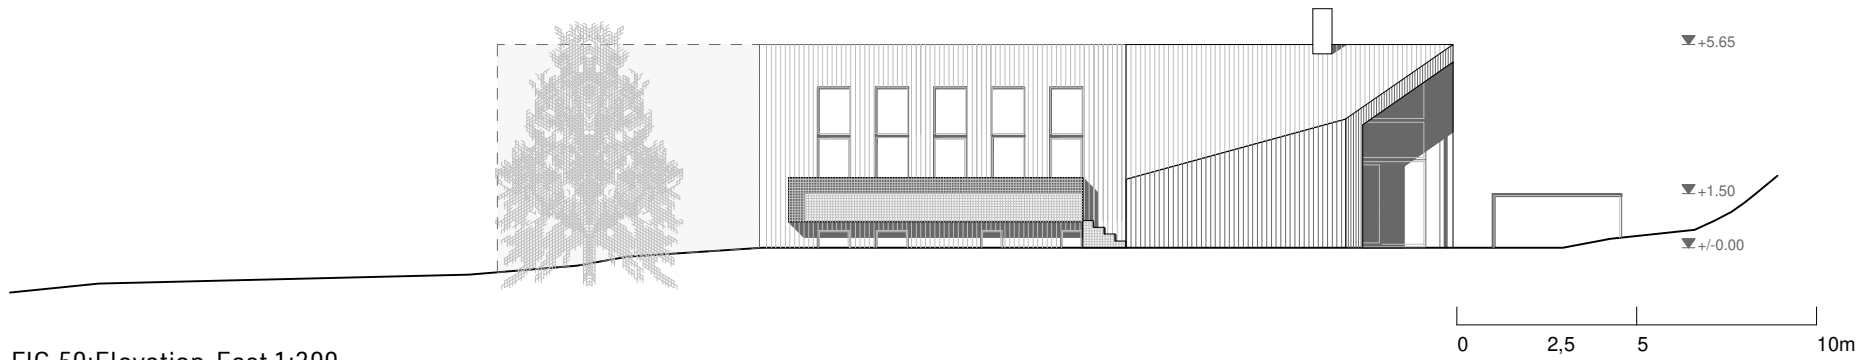


FIG.50:Elevation East 1:200

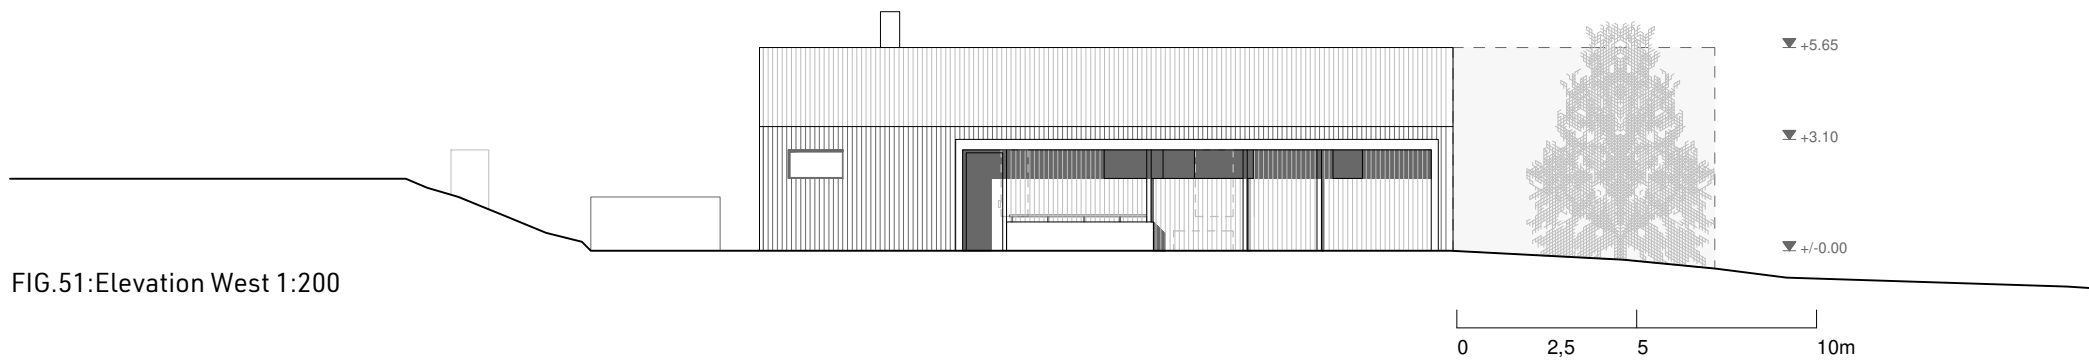


FIG.51:Elevation West 1:200