



LAGEPLAN - PLANIMETRIA
1:20

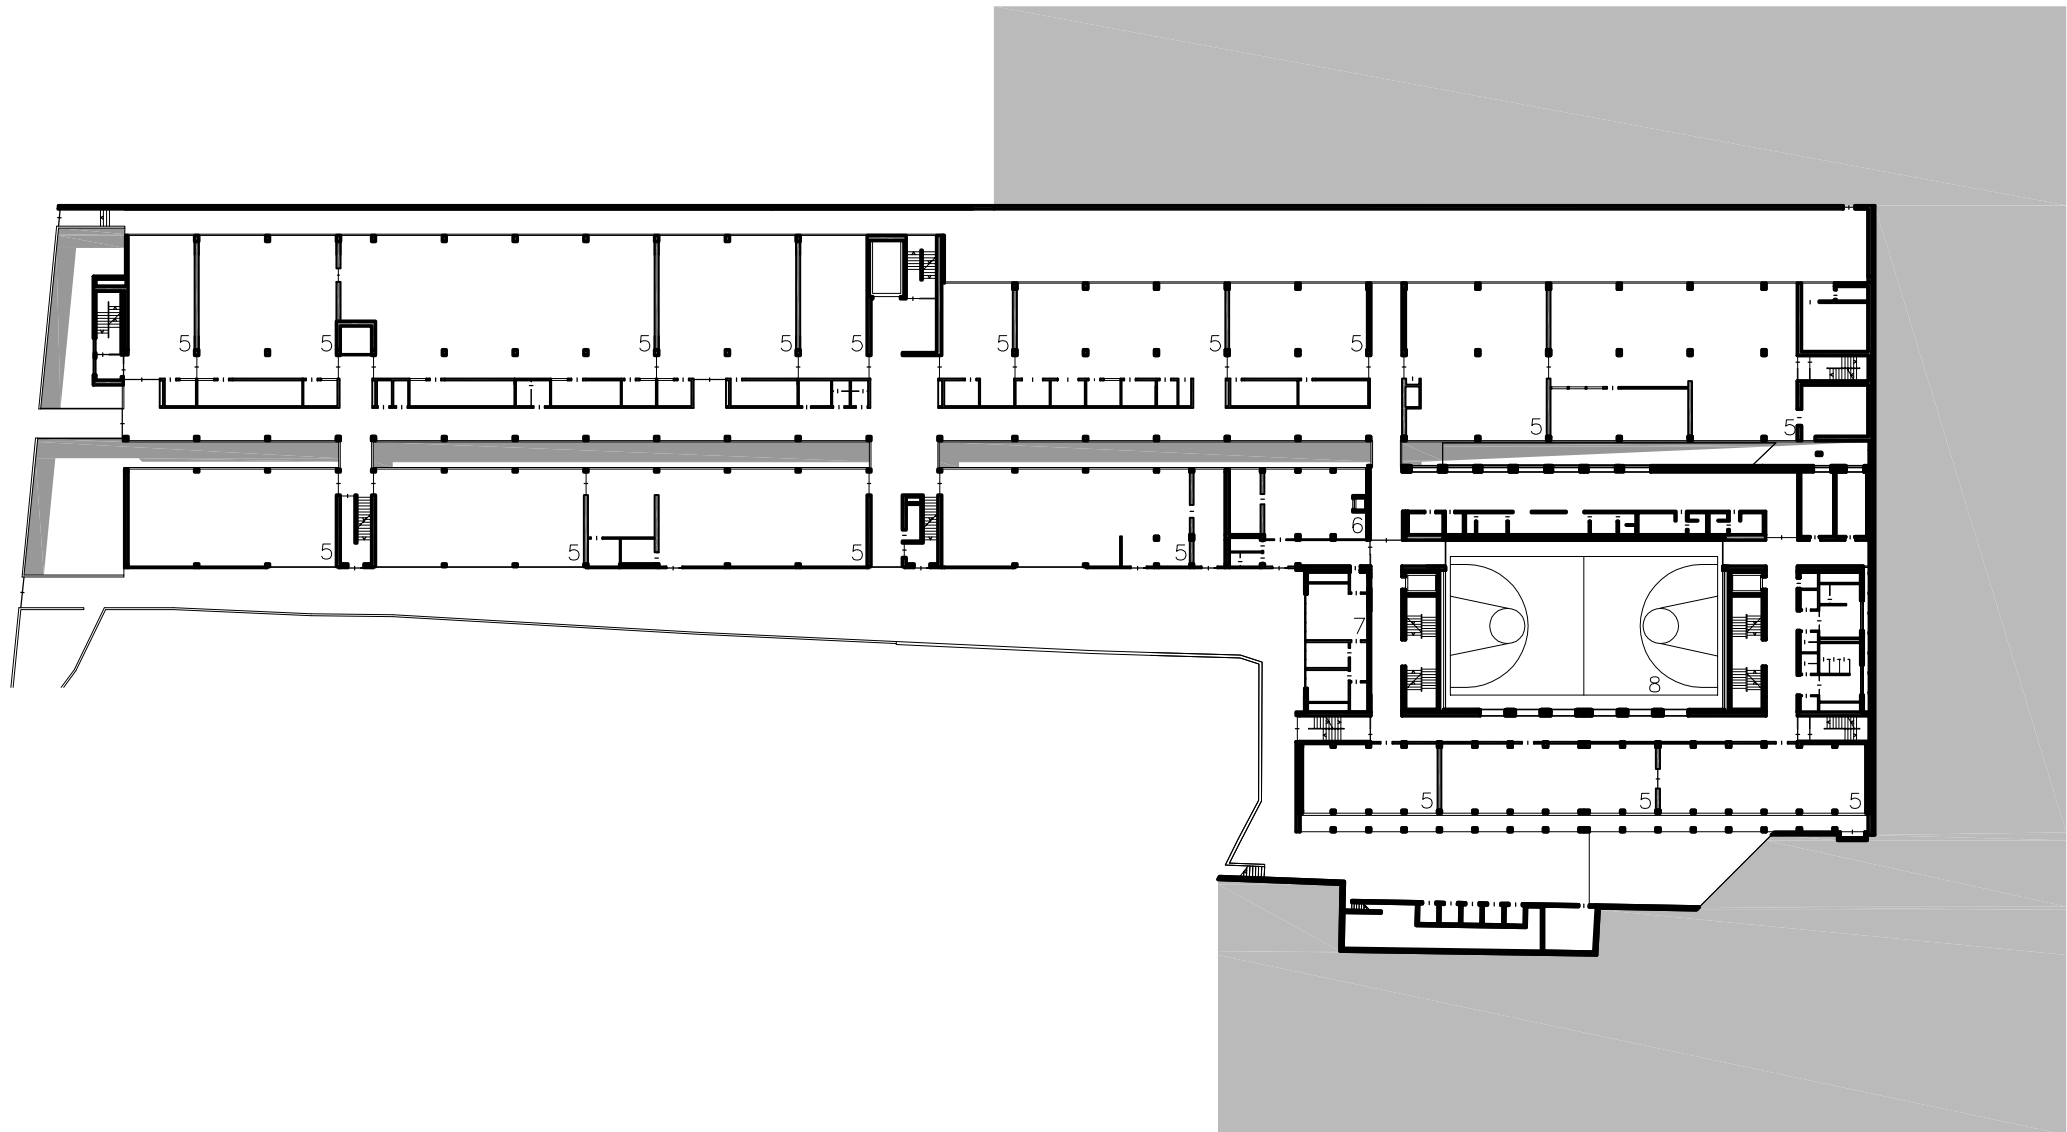

- 5 WERKSTATT / OFFICINA
- 6 MENSA KÜCHE / CUCINA MENSA
- 7 WOHNUNG HAUSMEISTER / ALLOGGIO CUSTODE
- 8 LUFTRAUM TURNHALLE / AEREO PALESTRA

GRUNDRISS EBENE -1 – PIANTA LIVELLO -1




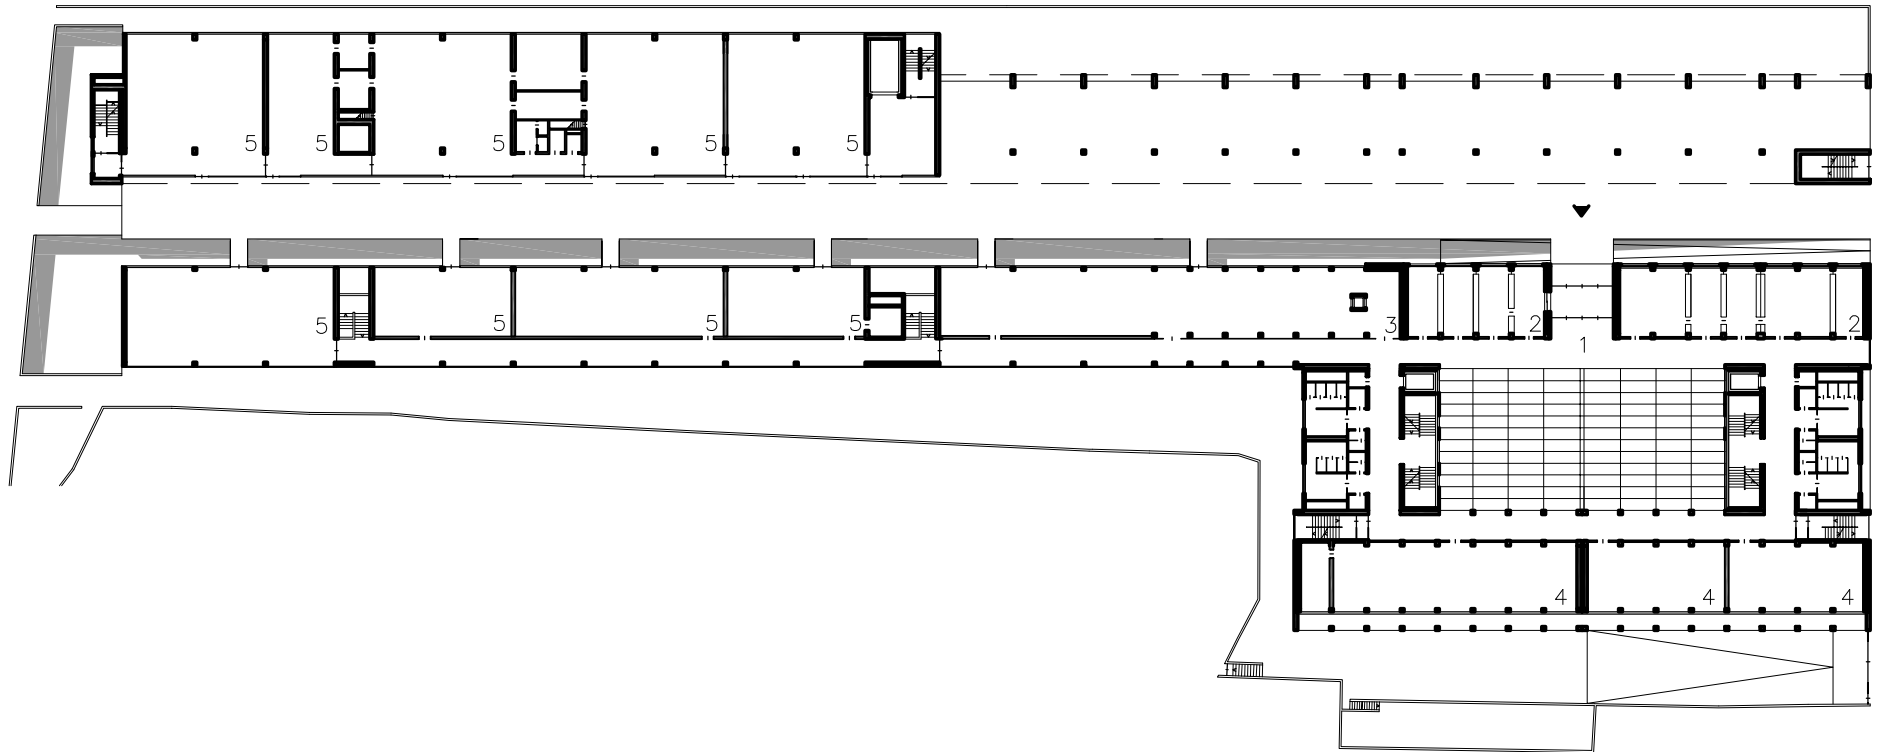

- 1 EINGANGSHALLE / AEREO ATRIO
- 2 VERWALTUNG / AMMINISTRAZIONE
- 3 MENSA
- 4 KLASSE / AULA
- 5 WERKSTATT / AEREO OFFICINA

GRUNDRISS ERDGESCHOSS – PIANTA PIANO TERRA




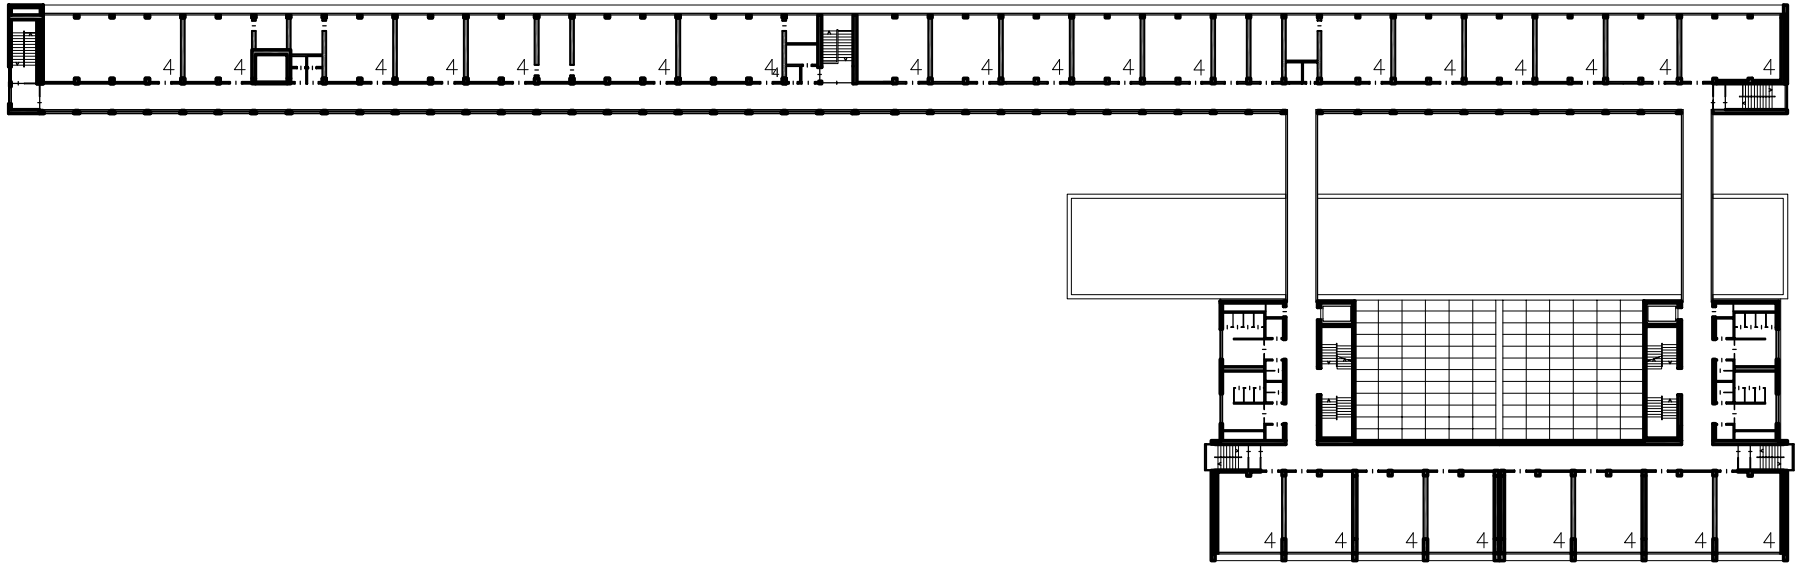

4 KLASSE / AULA

GRUNDRISS EBENE 4 – PIANTA LIVELLO 4



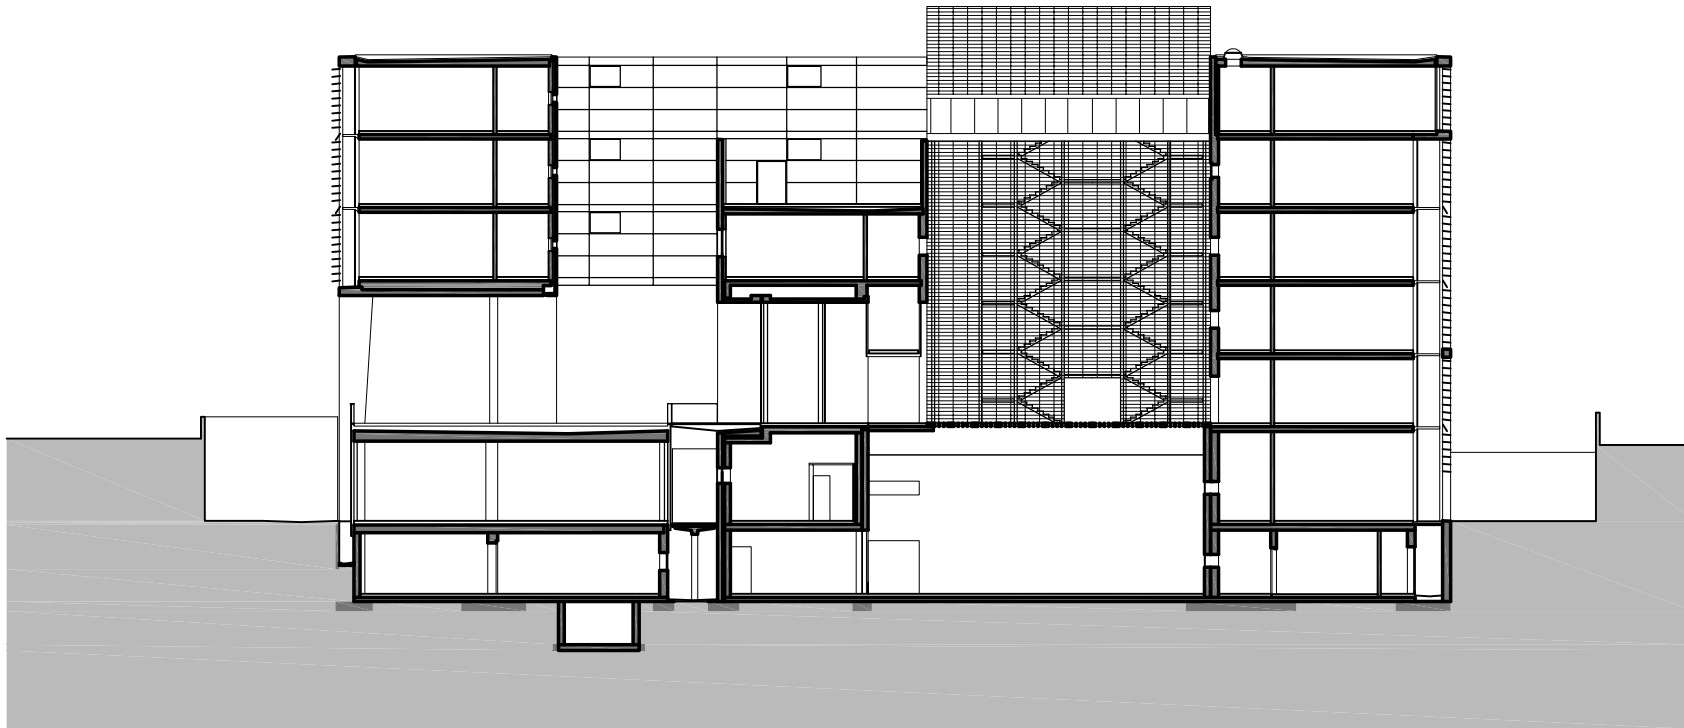

SCHNITT - SEZIONE

