



LAGEPLAN - PLANIMETRIA
0 20

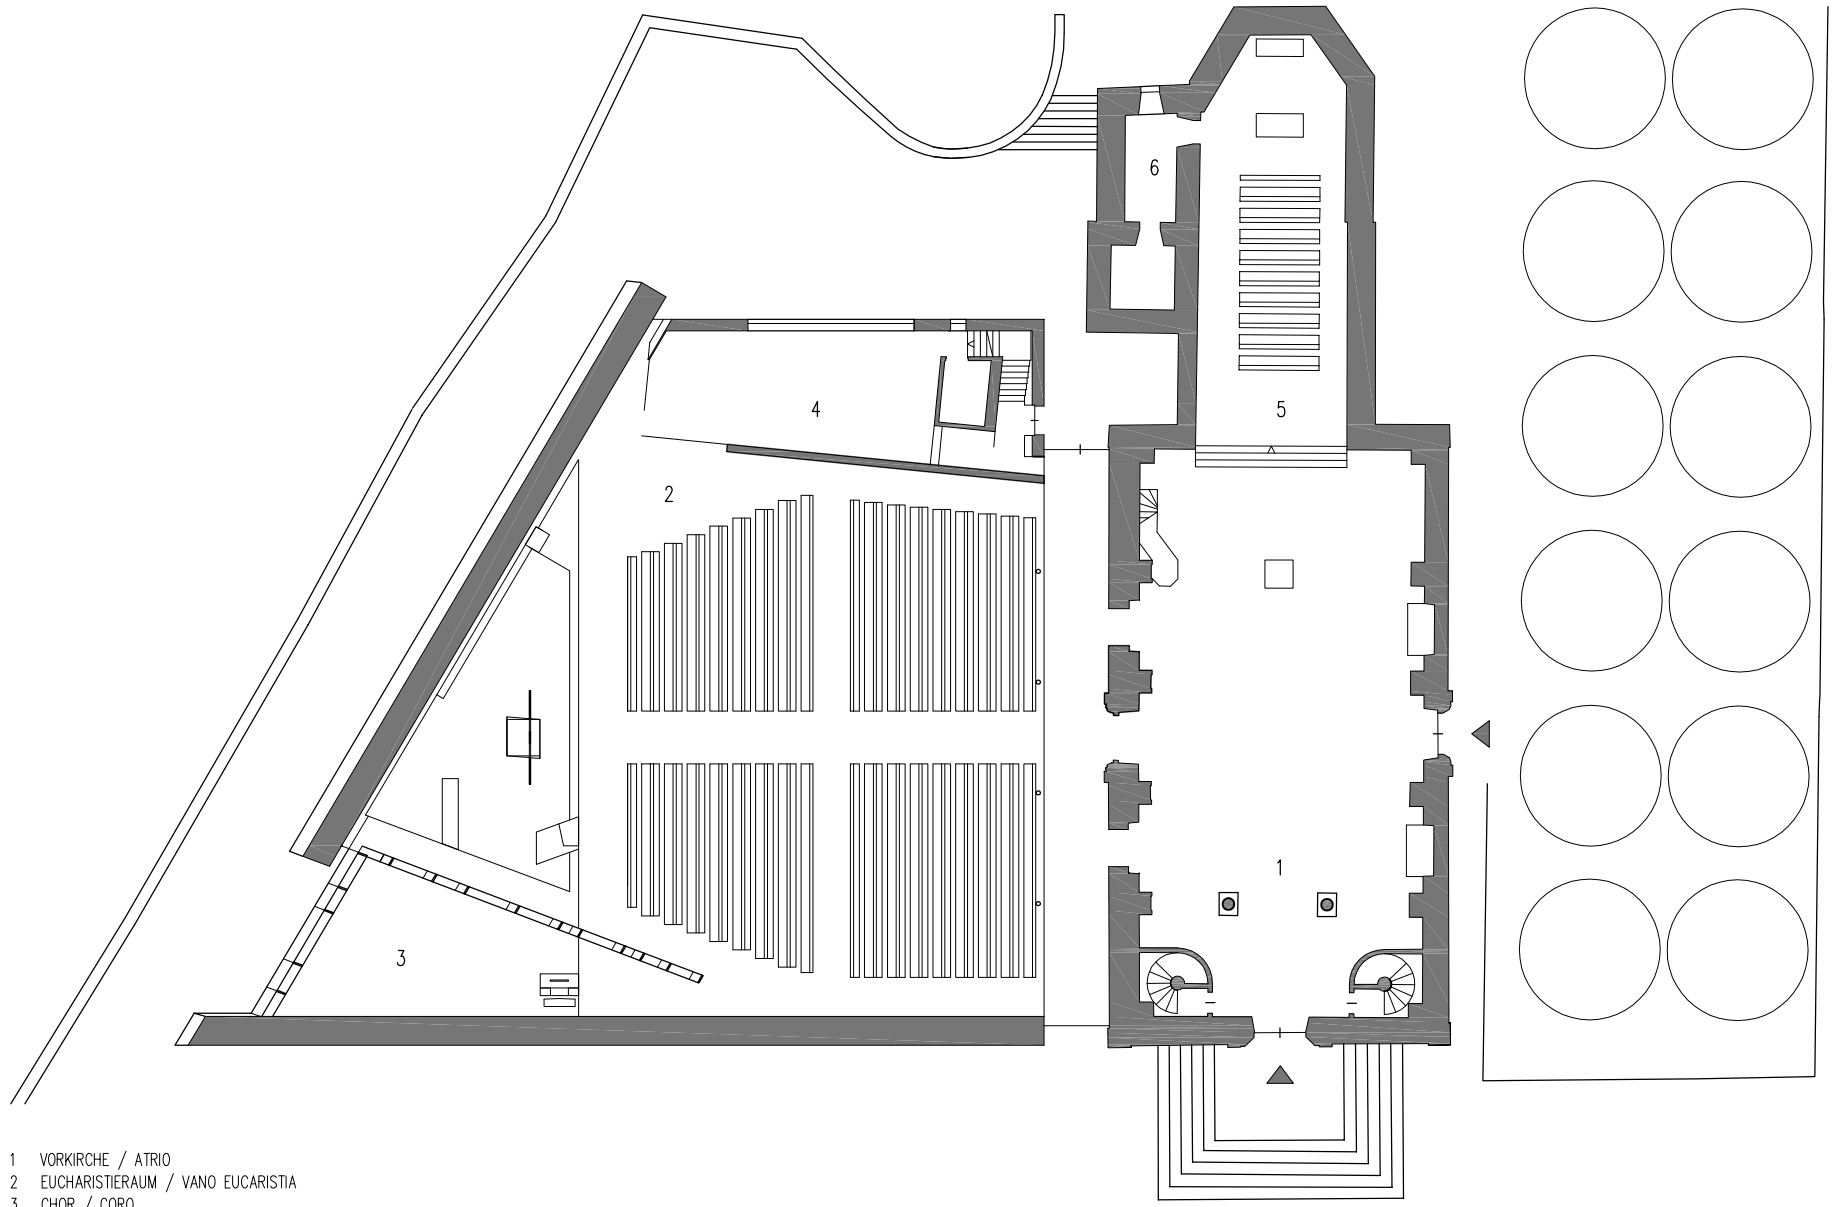

- 1 VORKIRCHE / ATRIO
- 2 EUCHARISTIERAUM / VANO EUCARISTIA
- 3 CHOR / CORO
- 4 SAKRESTEI / SAGRESTIA
- 5 WERKTAGSKAPELLE / CAPPELLA FERIALE
- 6 BEICHTRAUM / VANO CONFESSIONE

GRUNDRISS – PIANTA



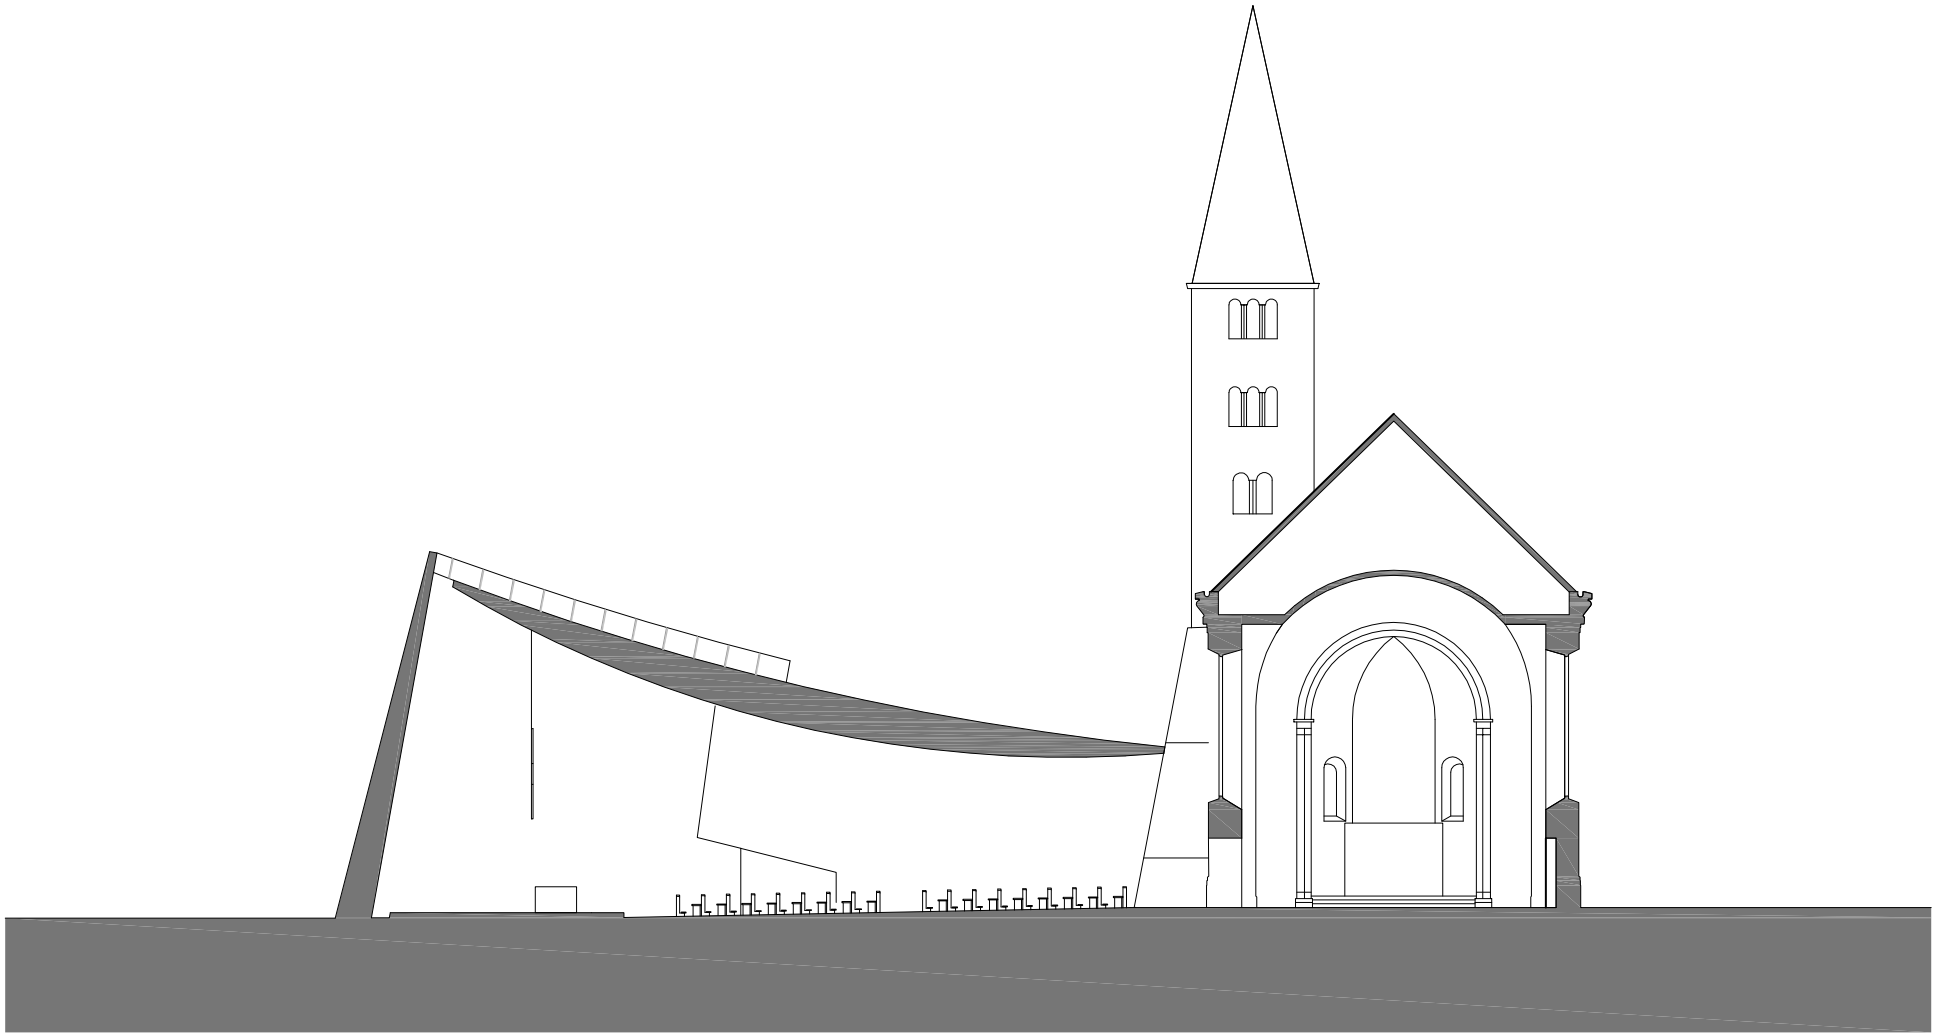

SCHNITT - SEZIONE

