


1. new wooden roof


2. existing wing

3. original core


4. new west wing


5. new wooden colonnade
south facade

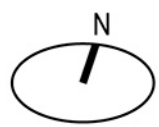

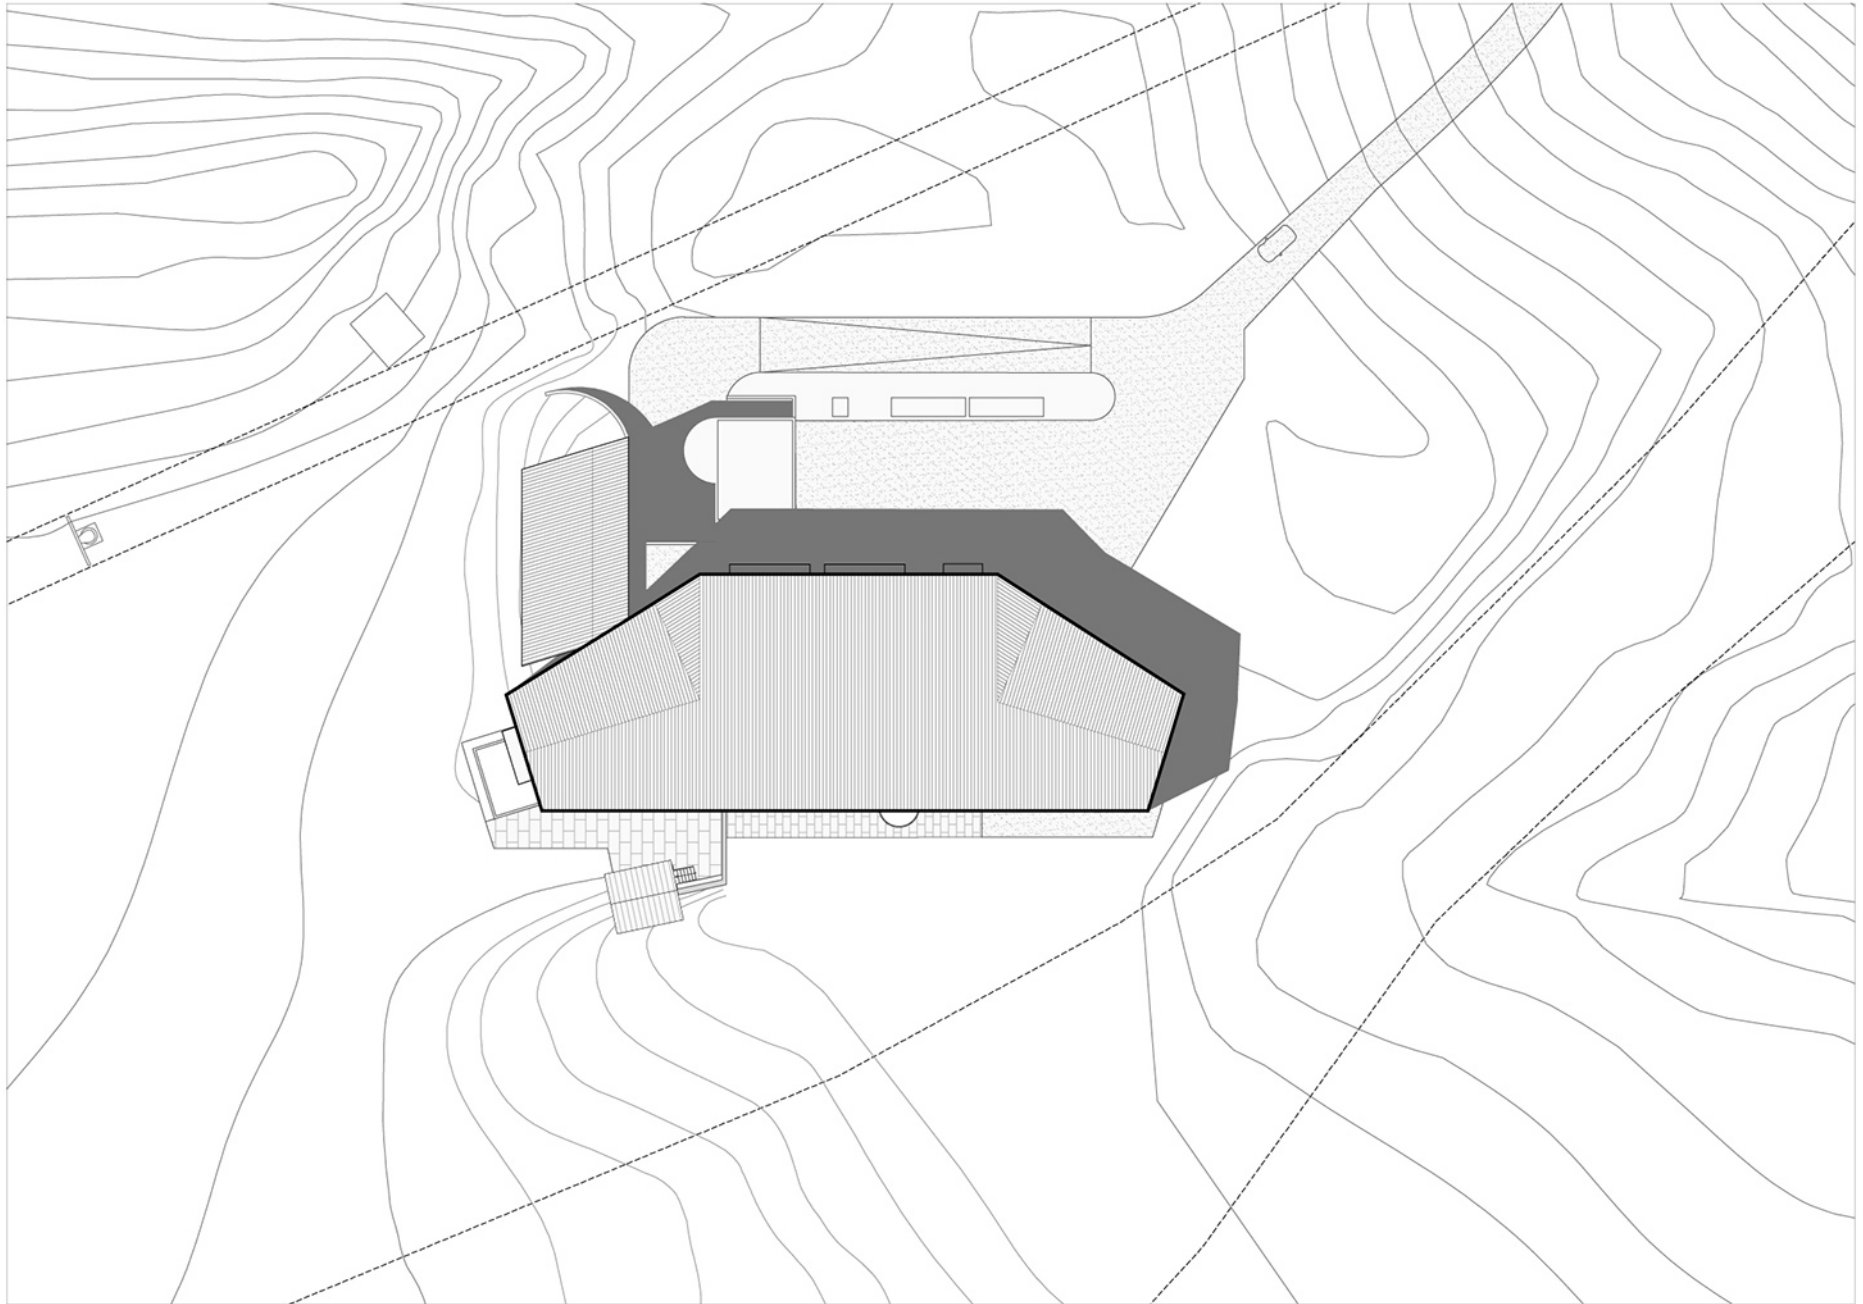



SITEPLAN

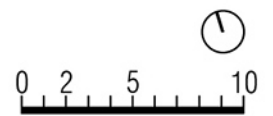

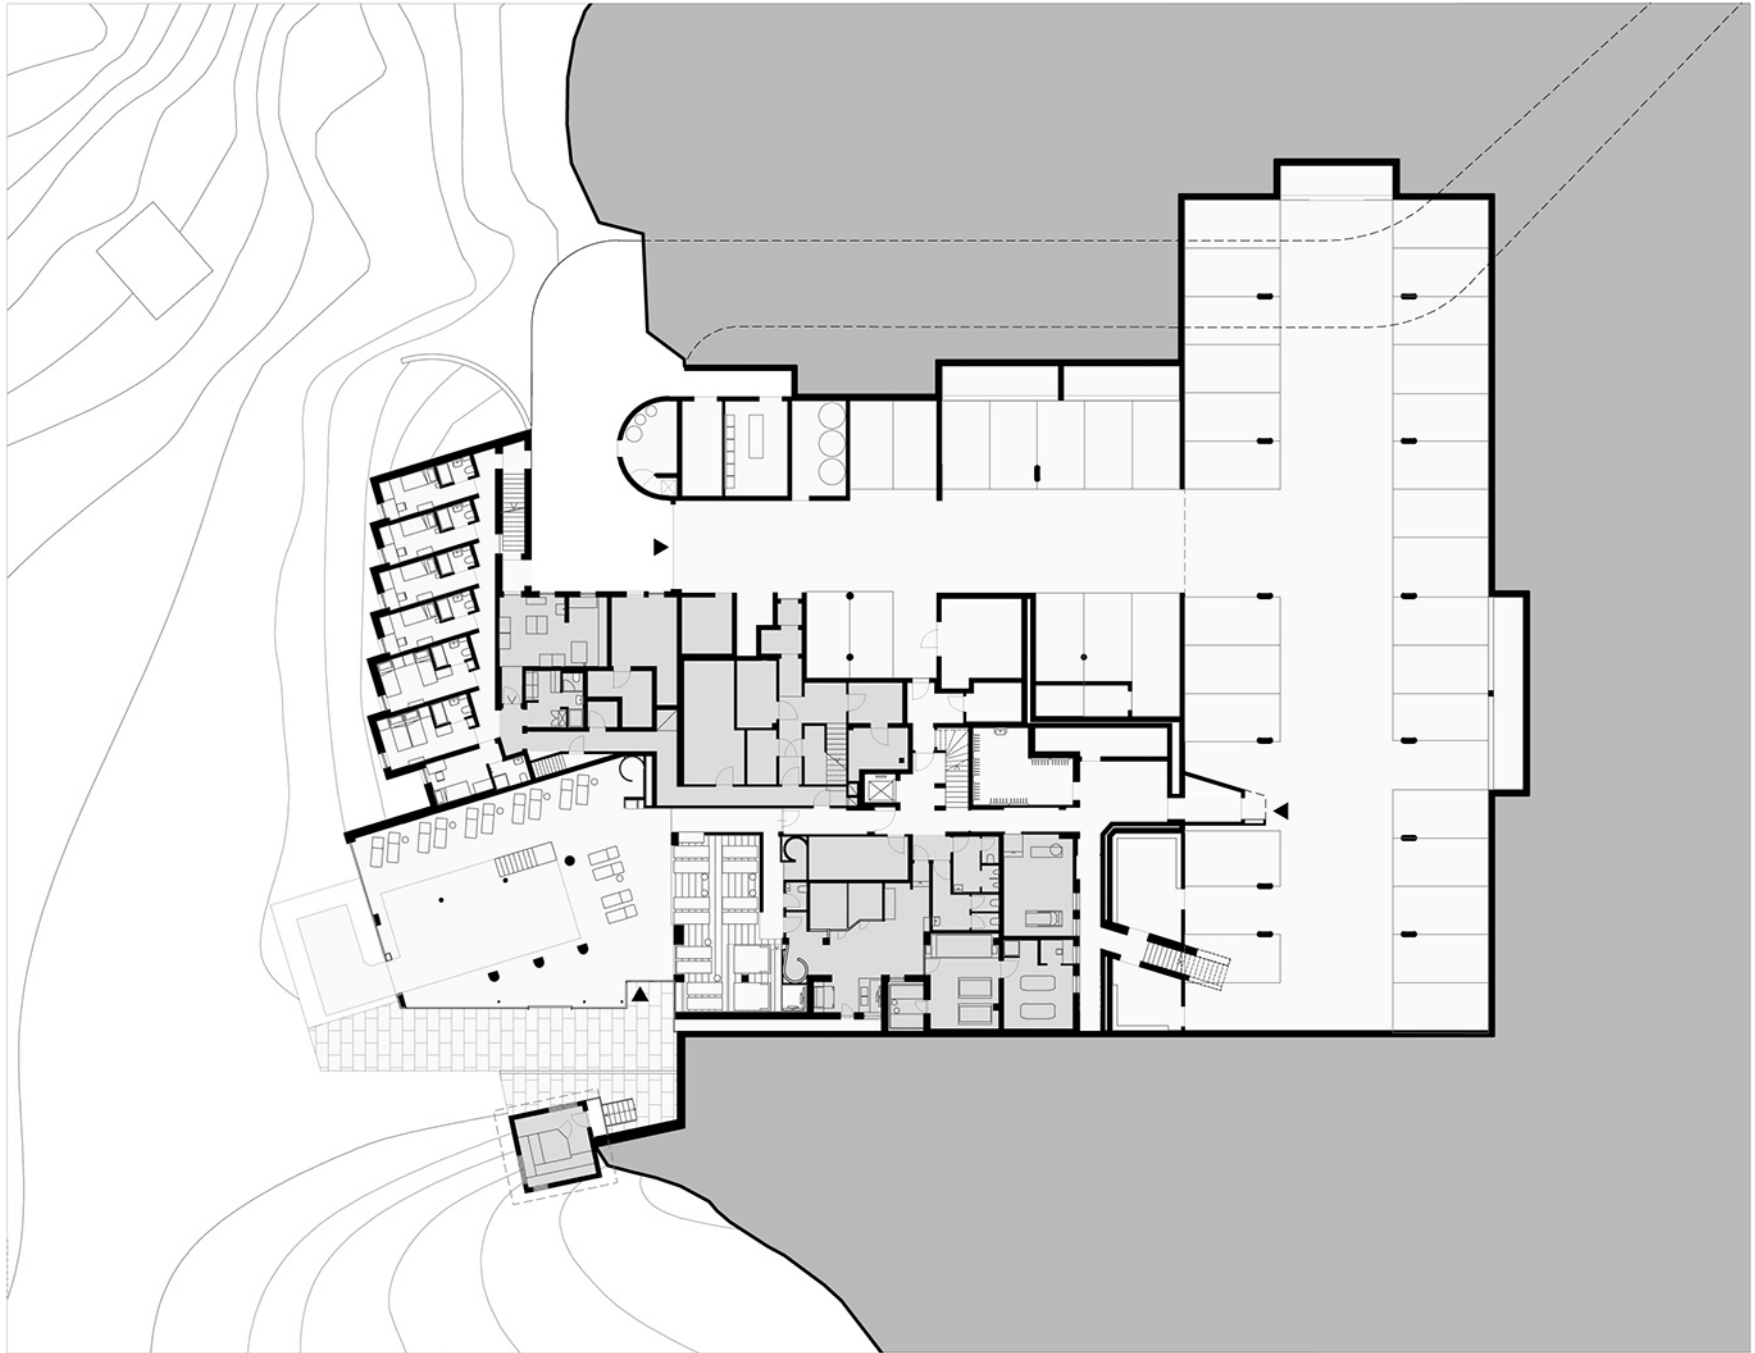


L-1 UNDERGROUND LEVEL
-2,90 m

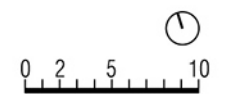

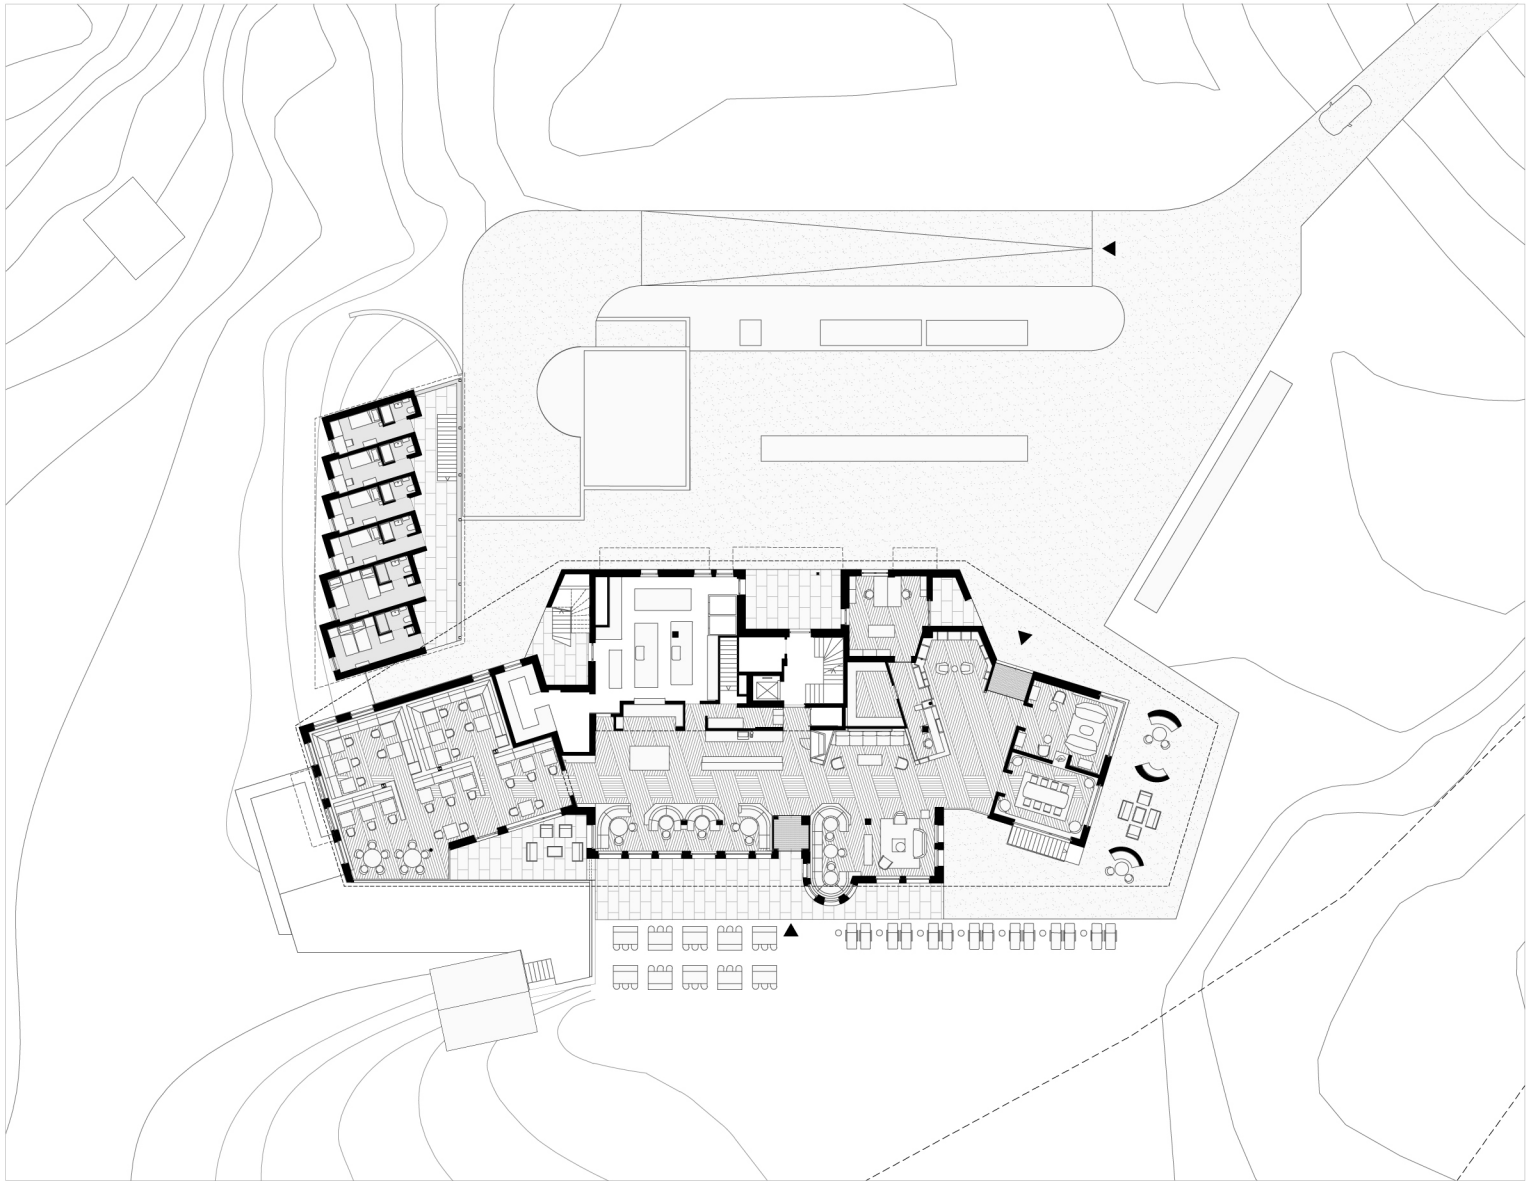


L 0 GROUND FLOOR LEVEL
±0,00

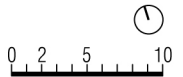





L+1 FIRST FLOOR LEVEL
+3,10



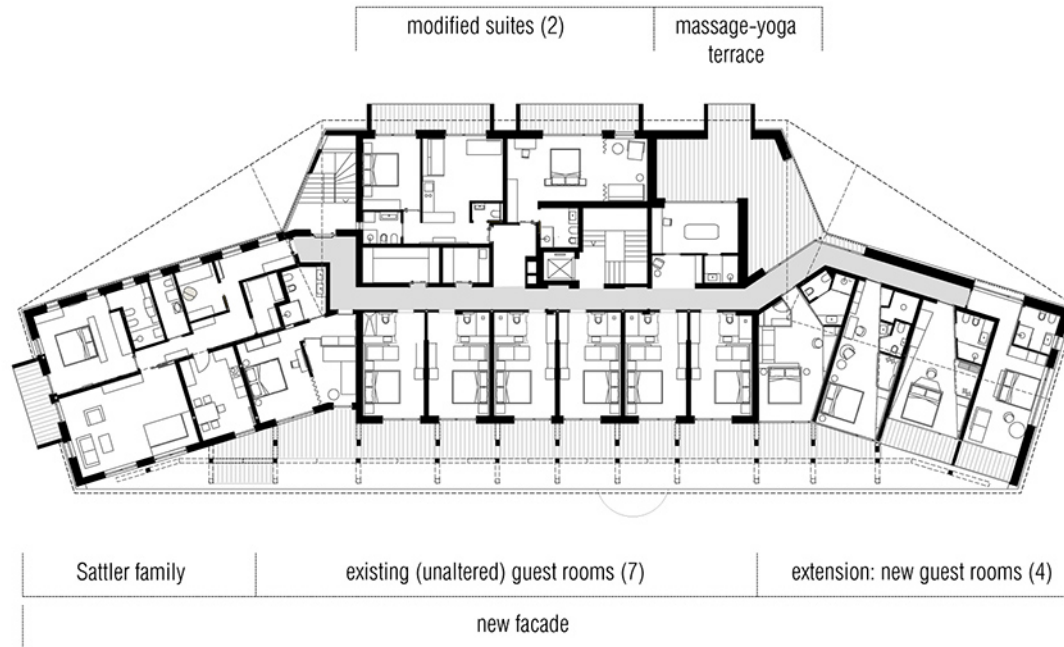

L+2 SECOND FLOOR LEVEL
+5,90

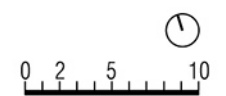

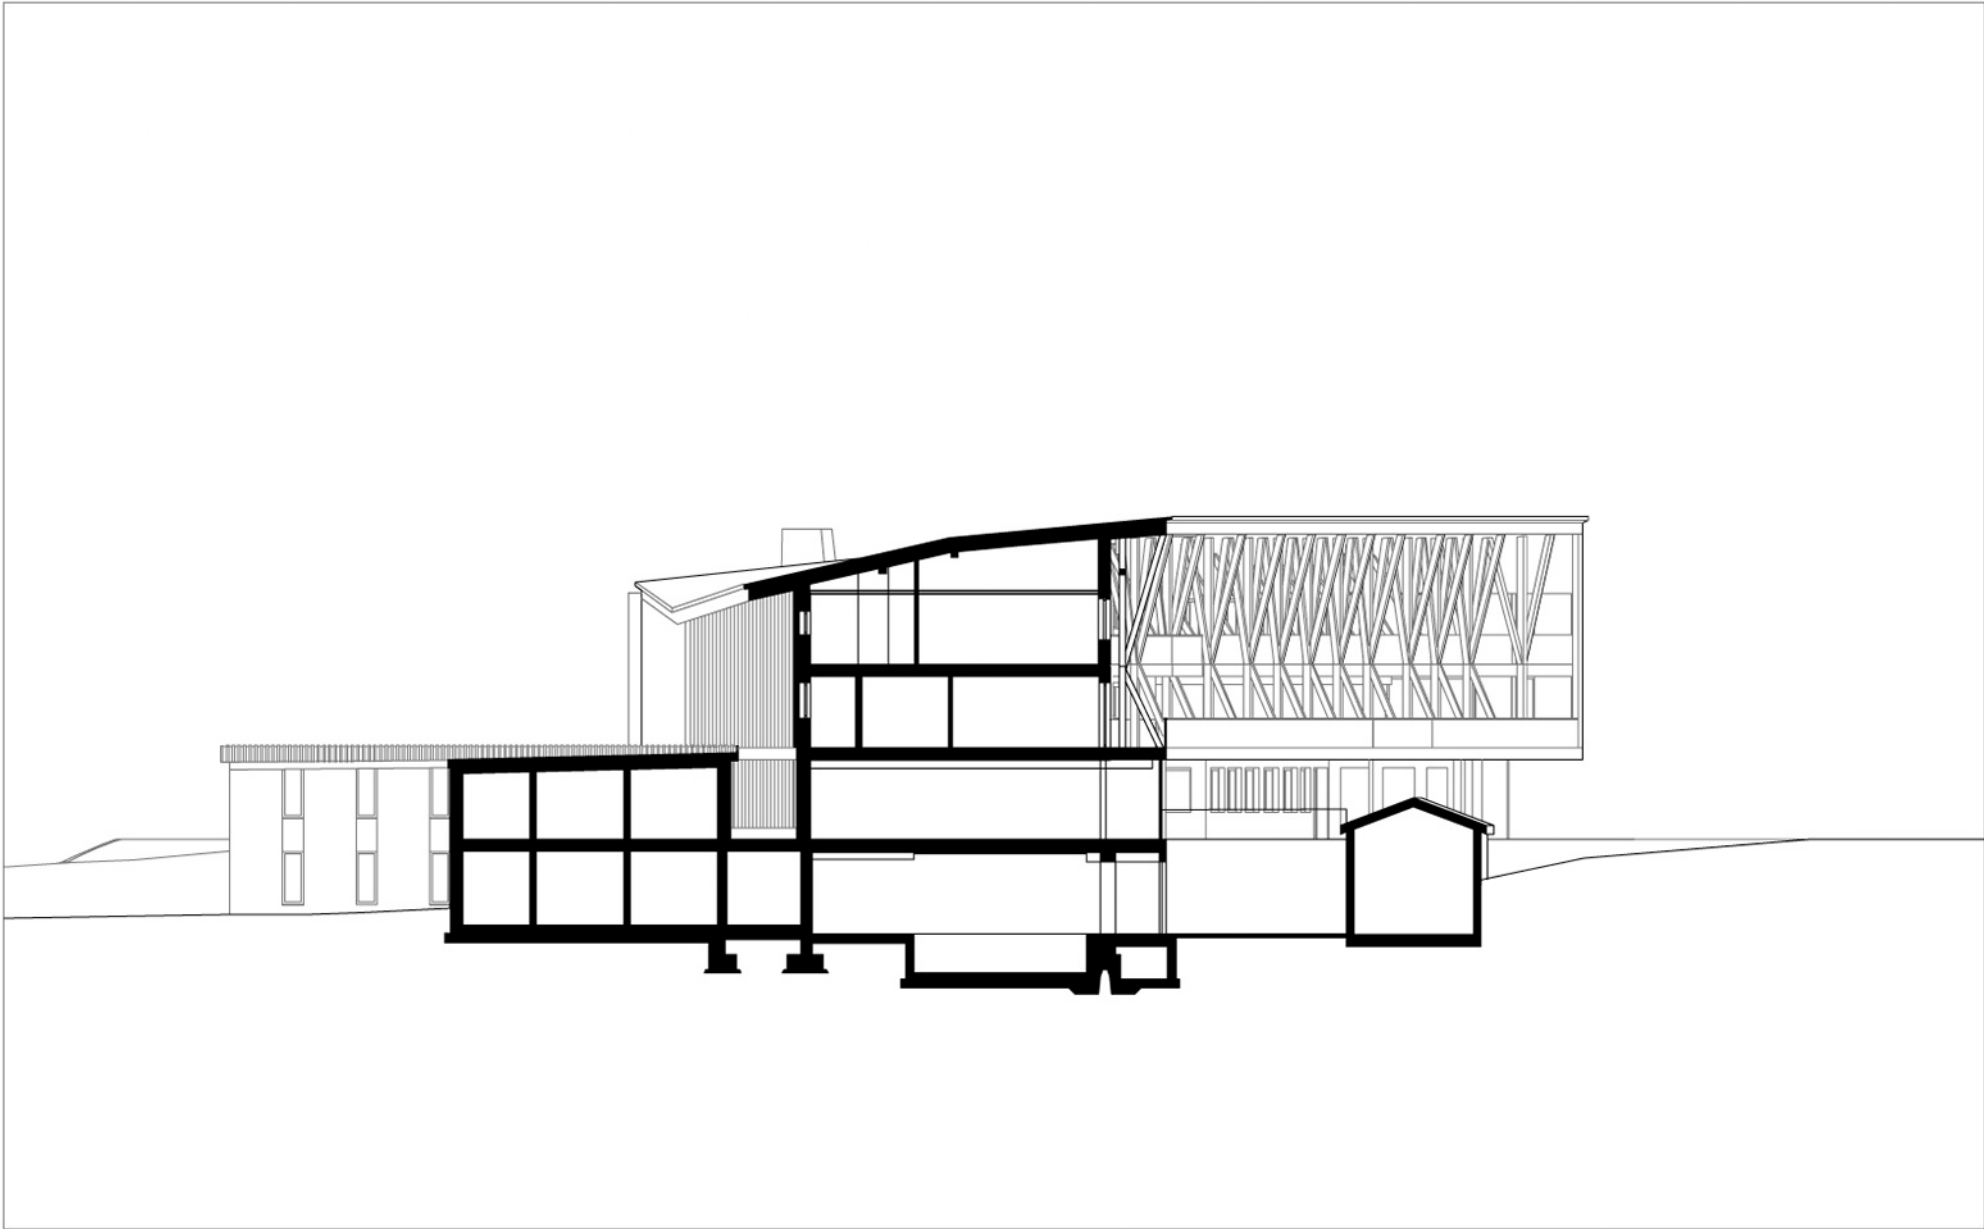

SECTION

