



Lageplan
M 1:100





Untergeschoss
M 1:100

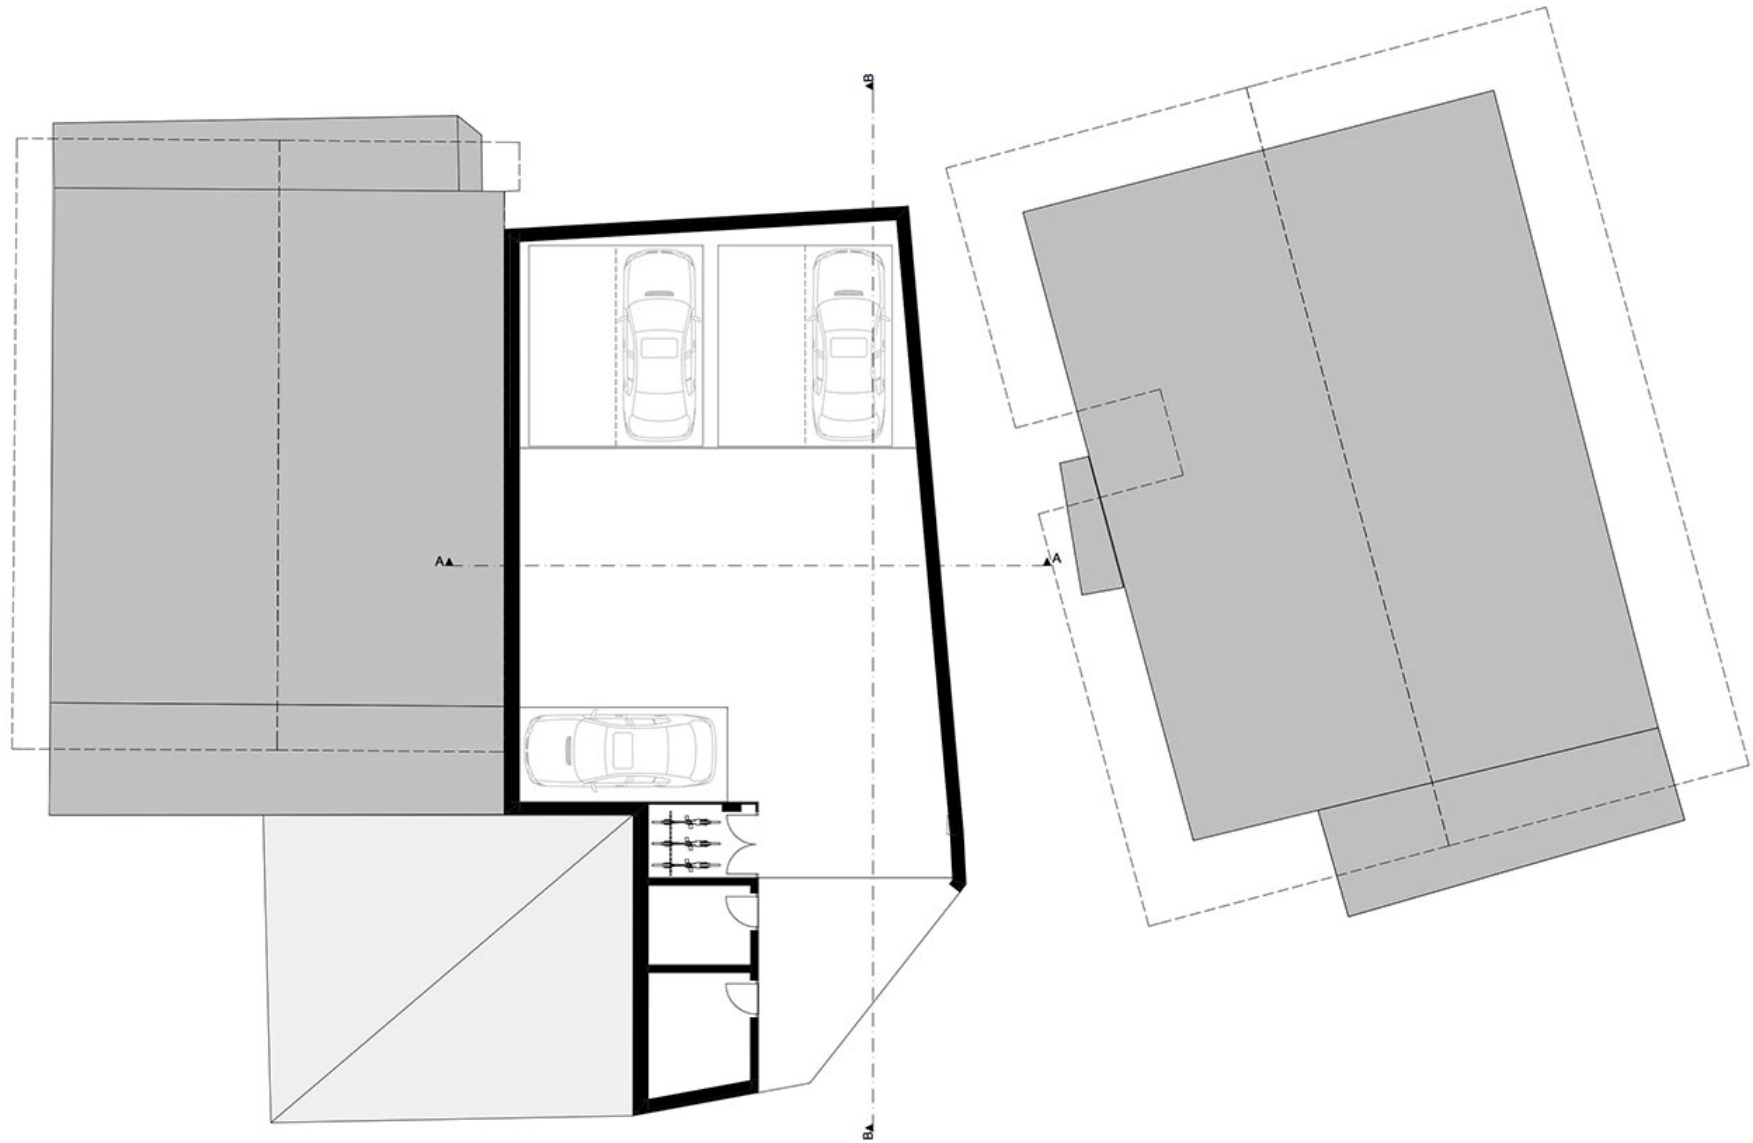


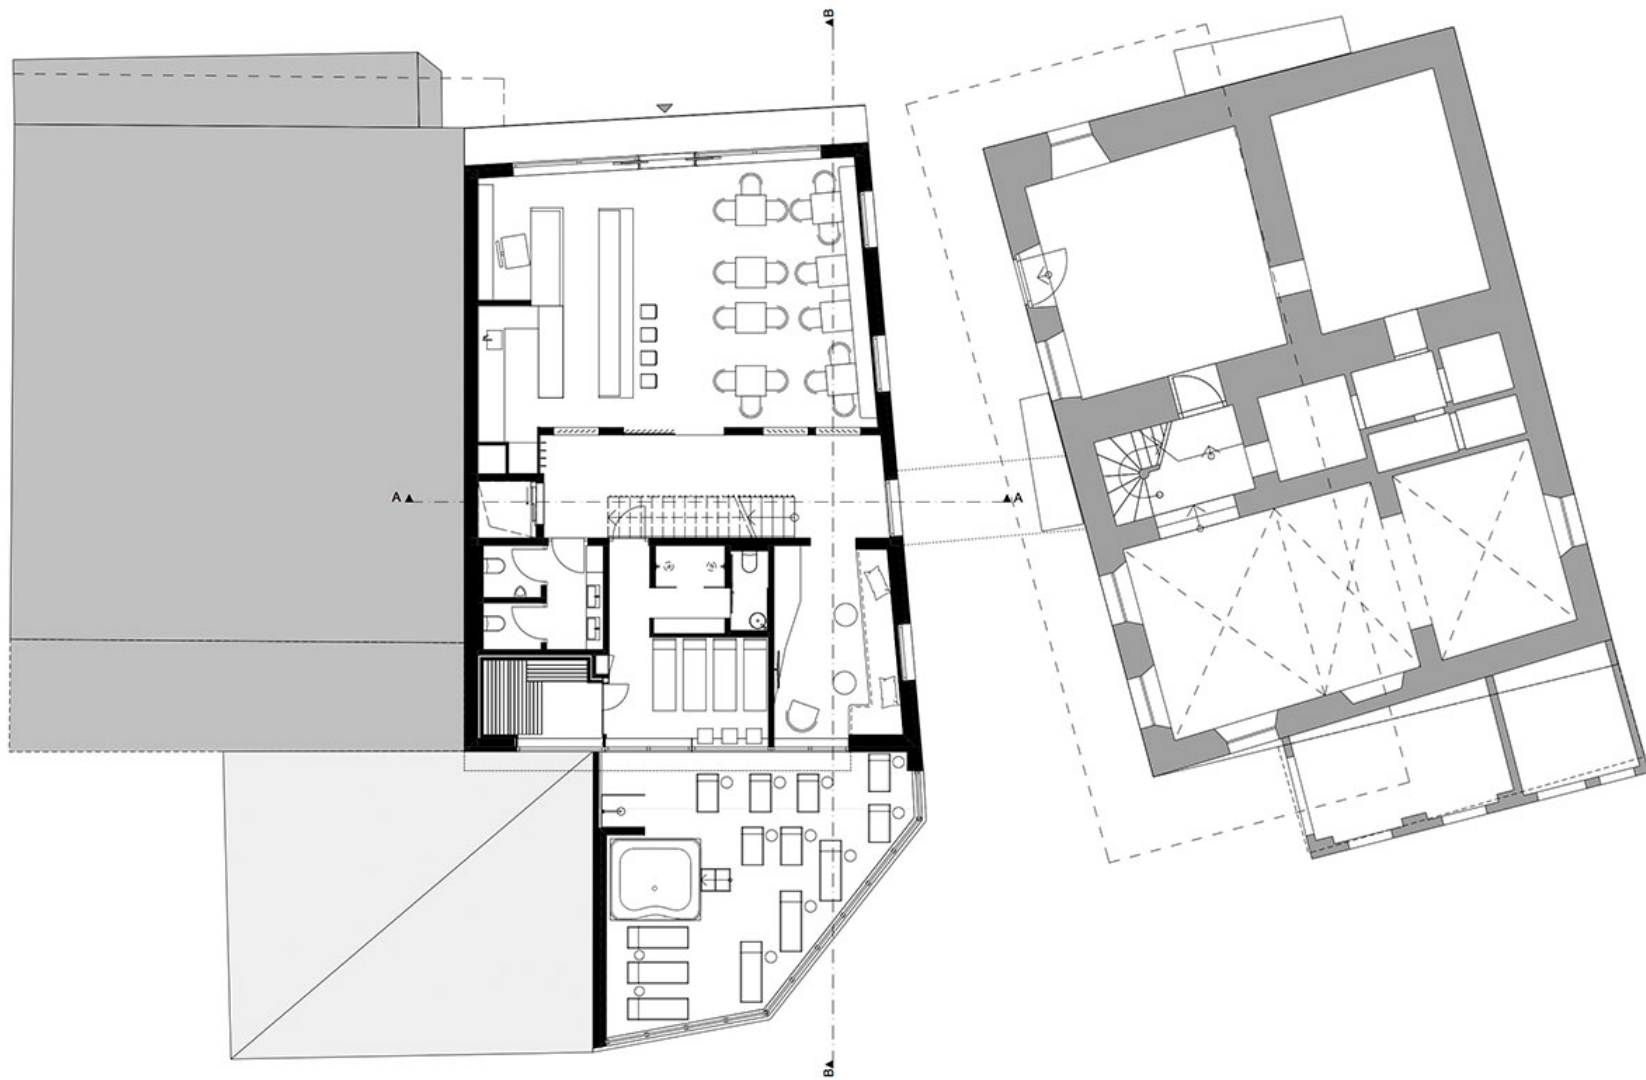

Erdgeschoss
M 1:100



0 1 2 3

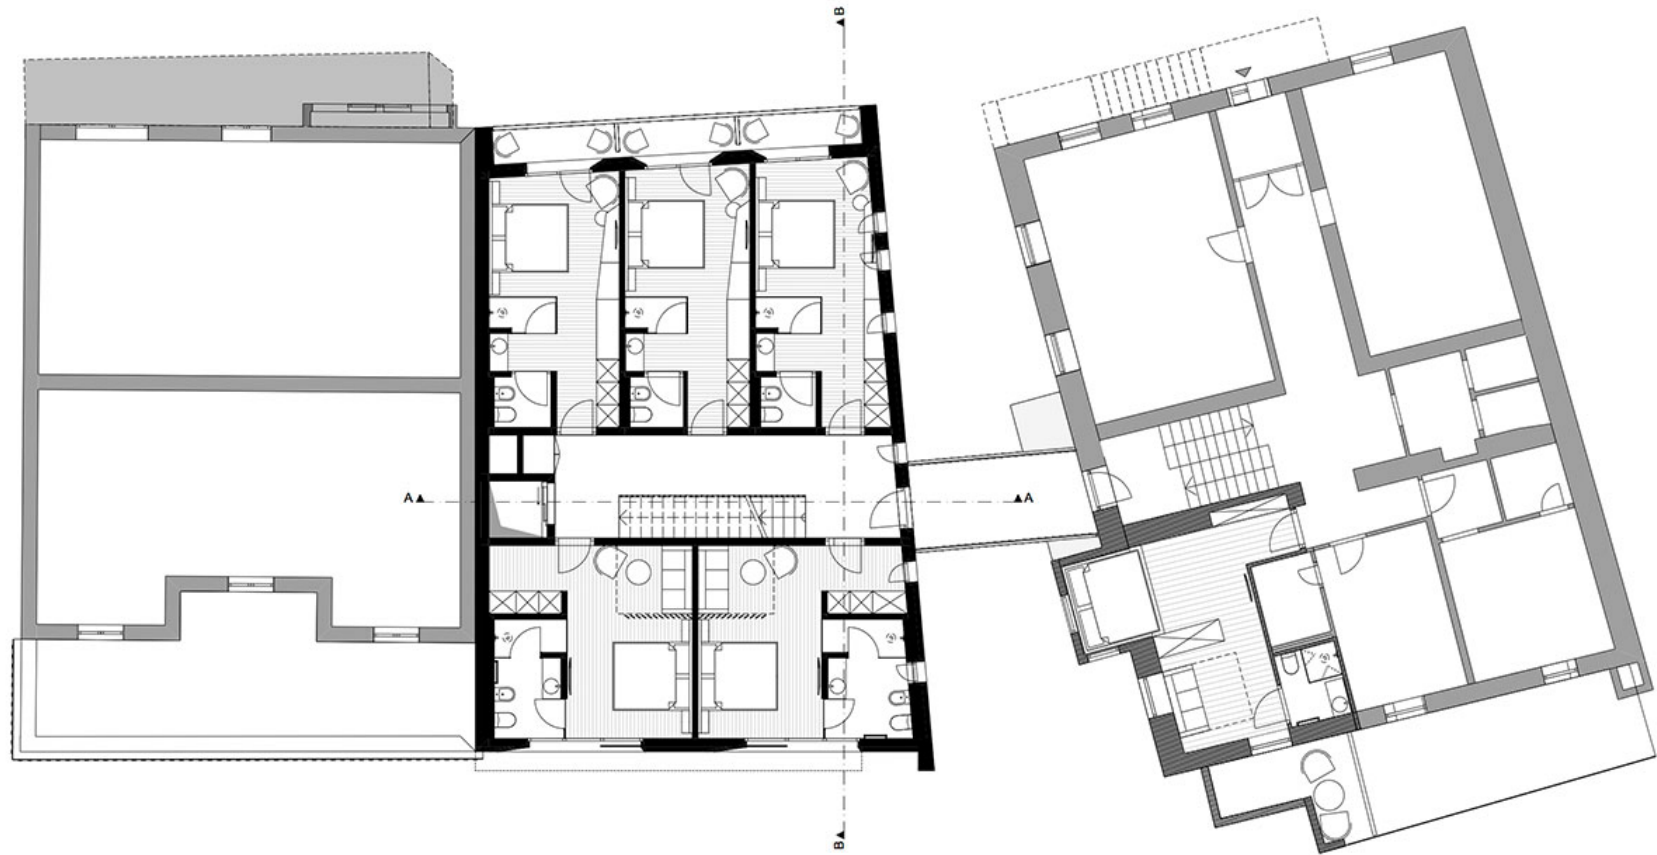

1. Obergeschoss
M 1:100






2. Obergeschoss
M 1:100



0 1 5

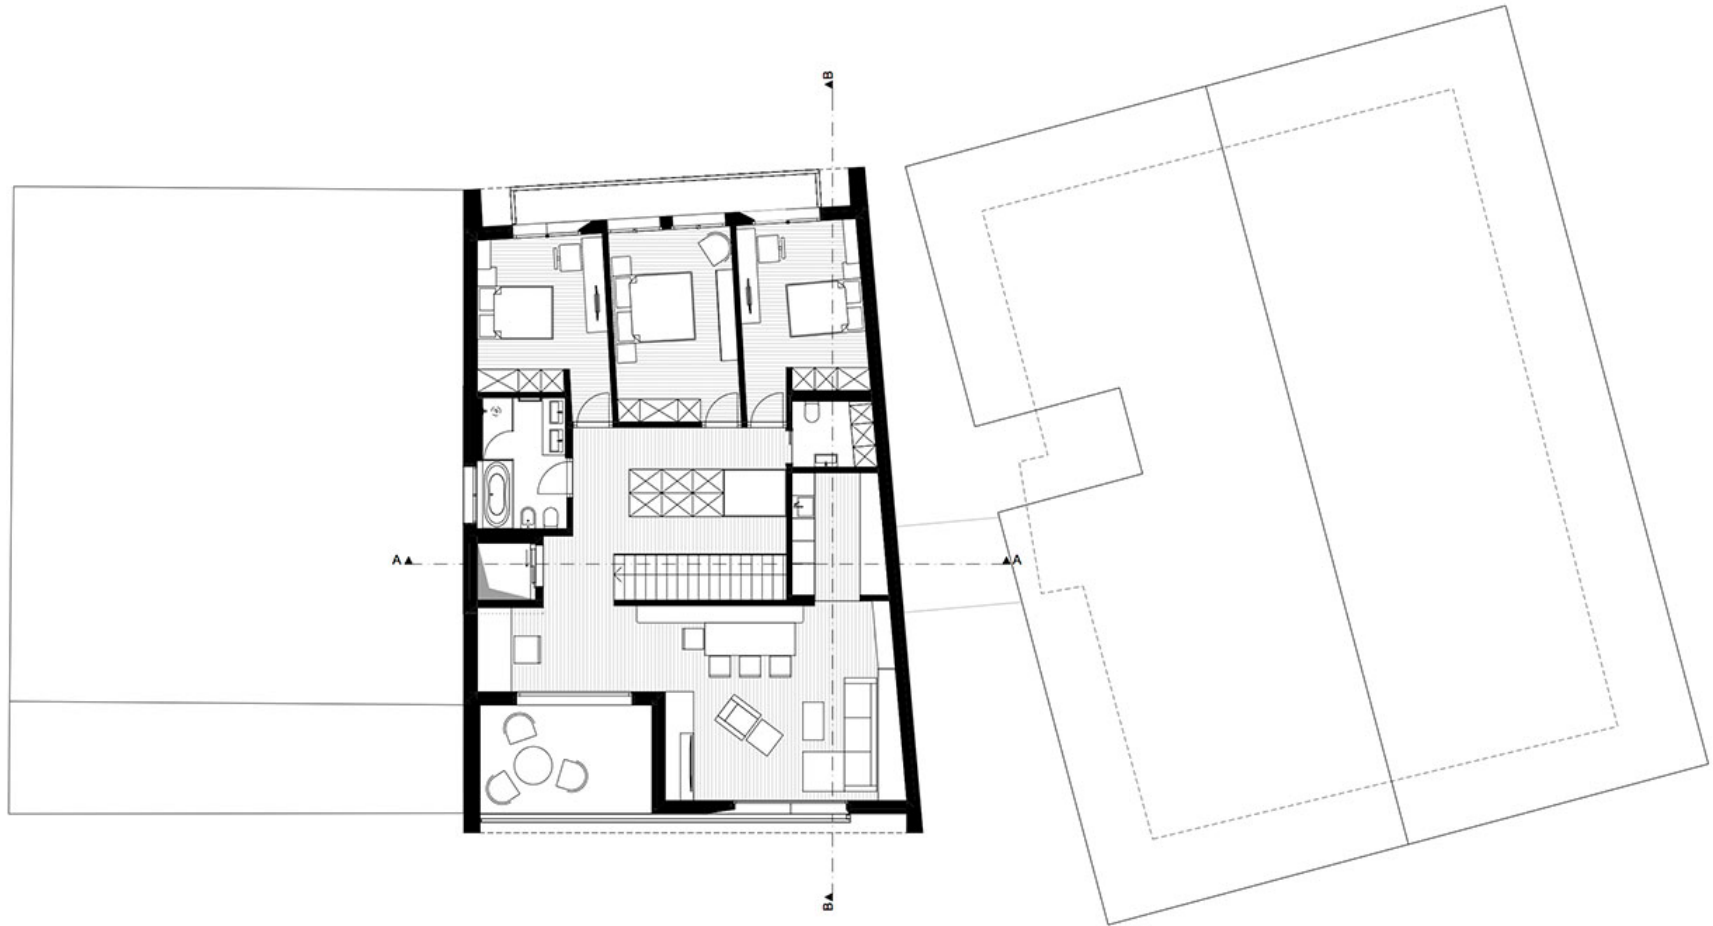

Dachgeschoss
M 1:100




0 1 5



Ansicht Nord
M 1:100



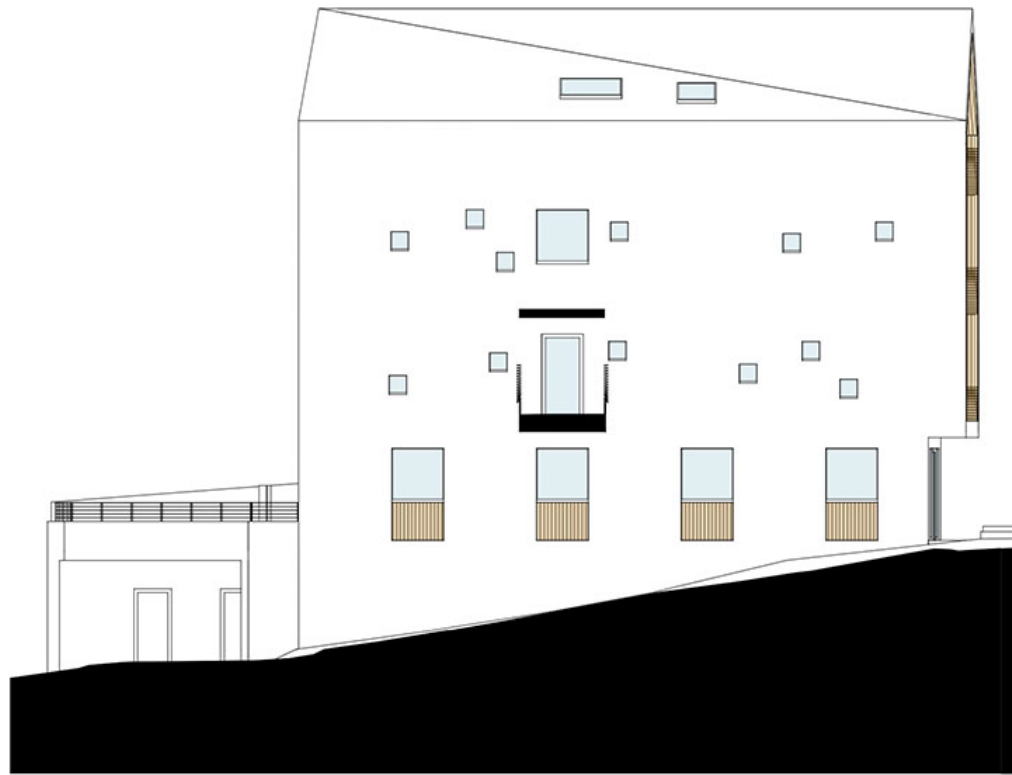


Ansicht Ost
M 1:100






Ansicht Süd
M 1:100

0 1 5

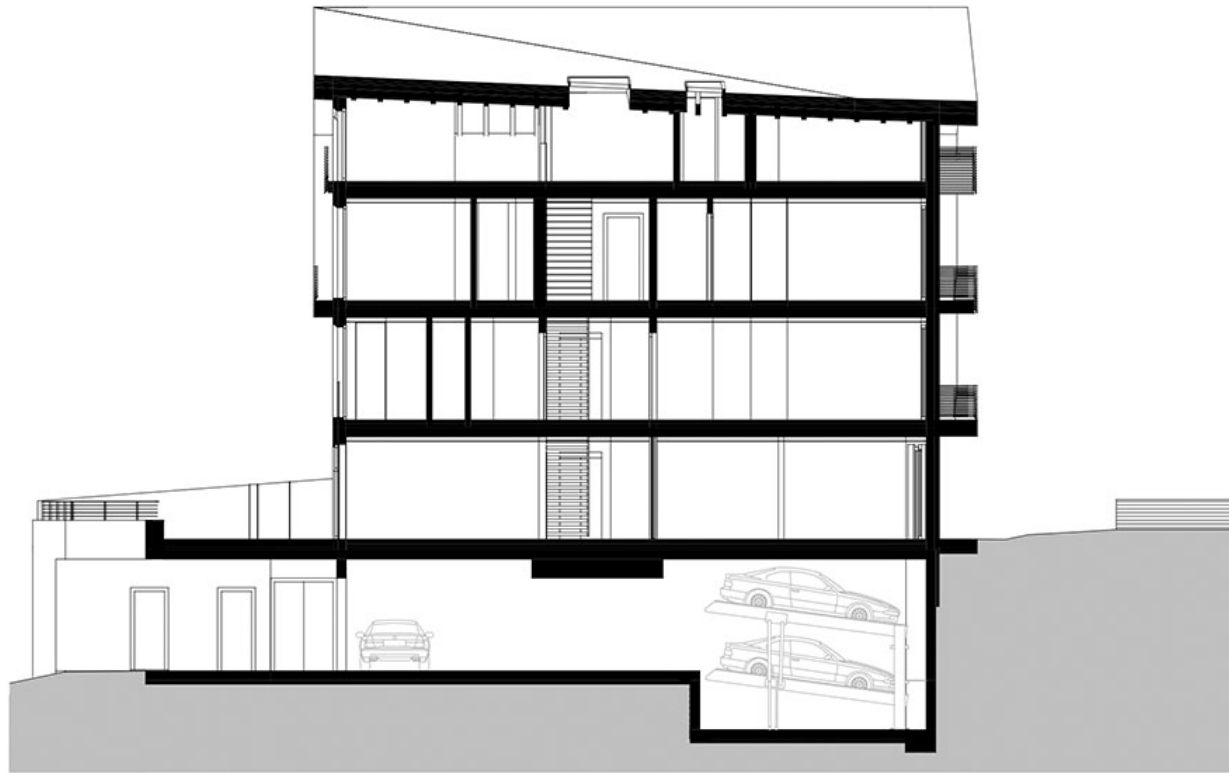

Schnitt B-B
M 1:100



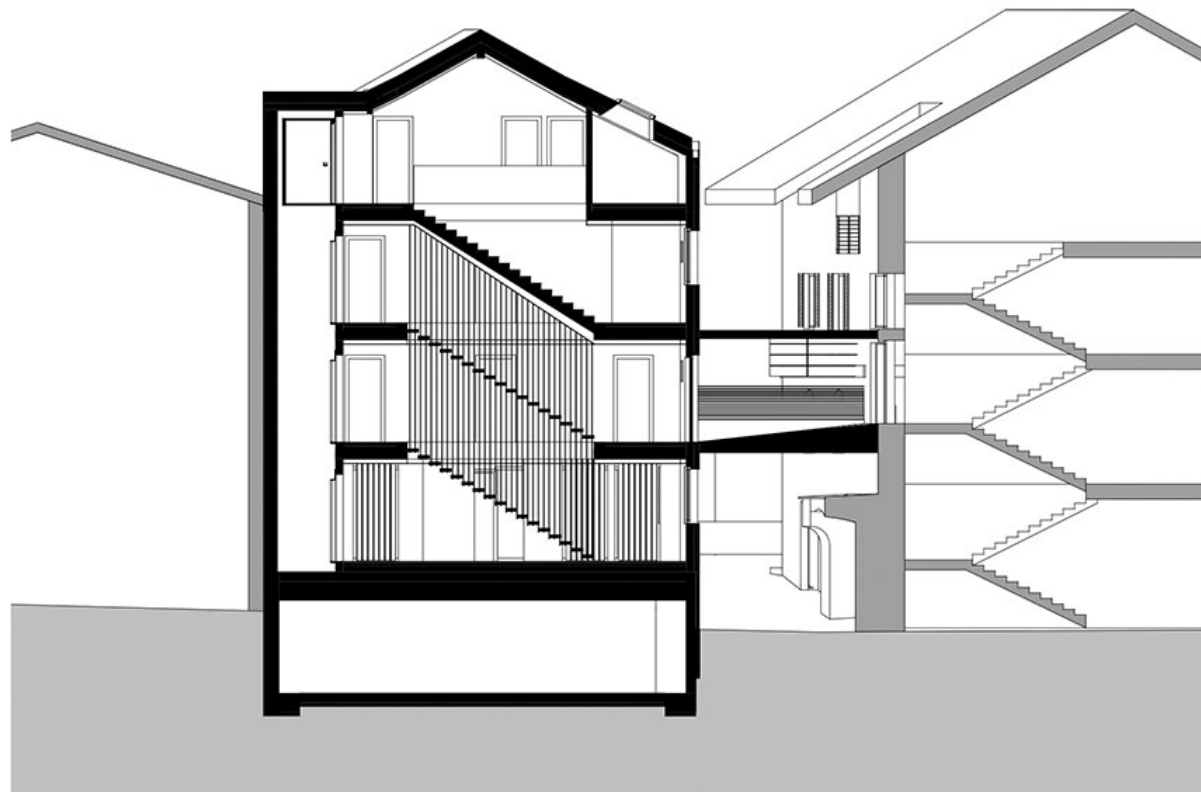

Schnitt A-A
M 1:100

