


TOP VIEW 1:200




GROUND FLOOR 1:200




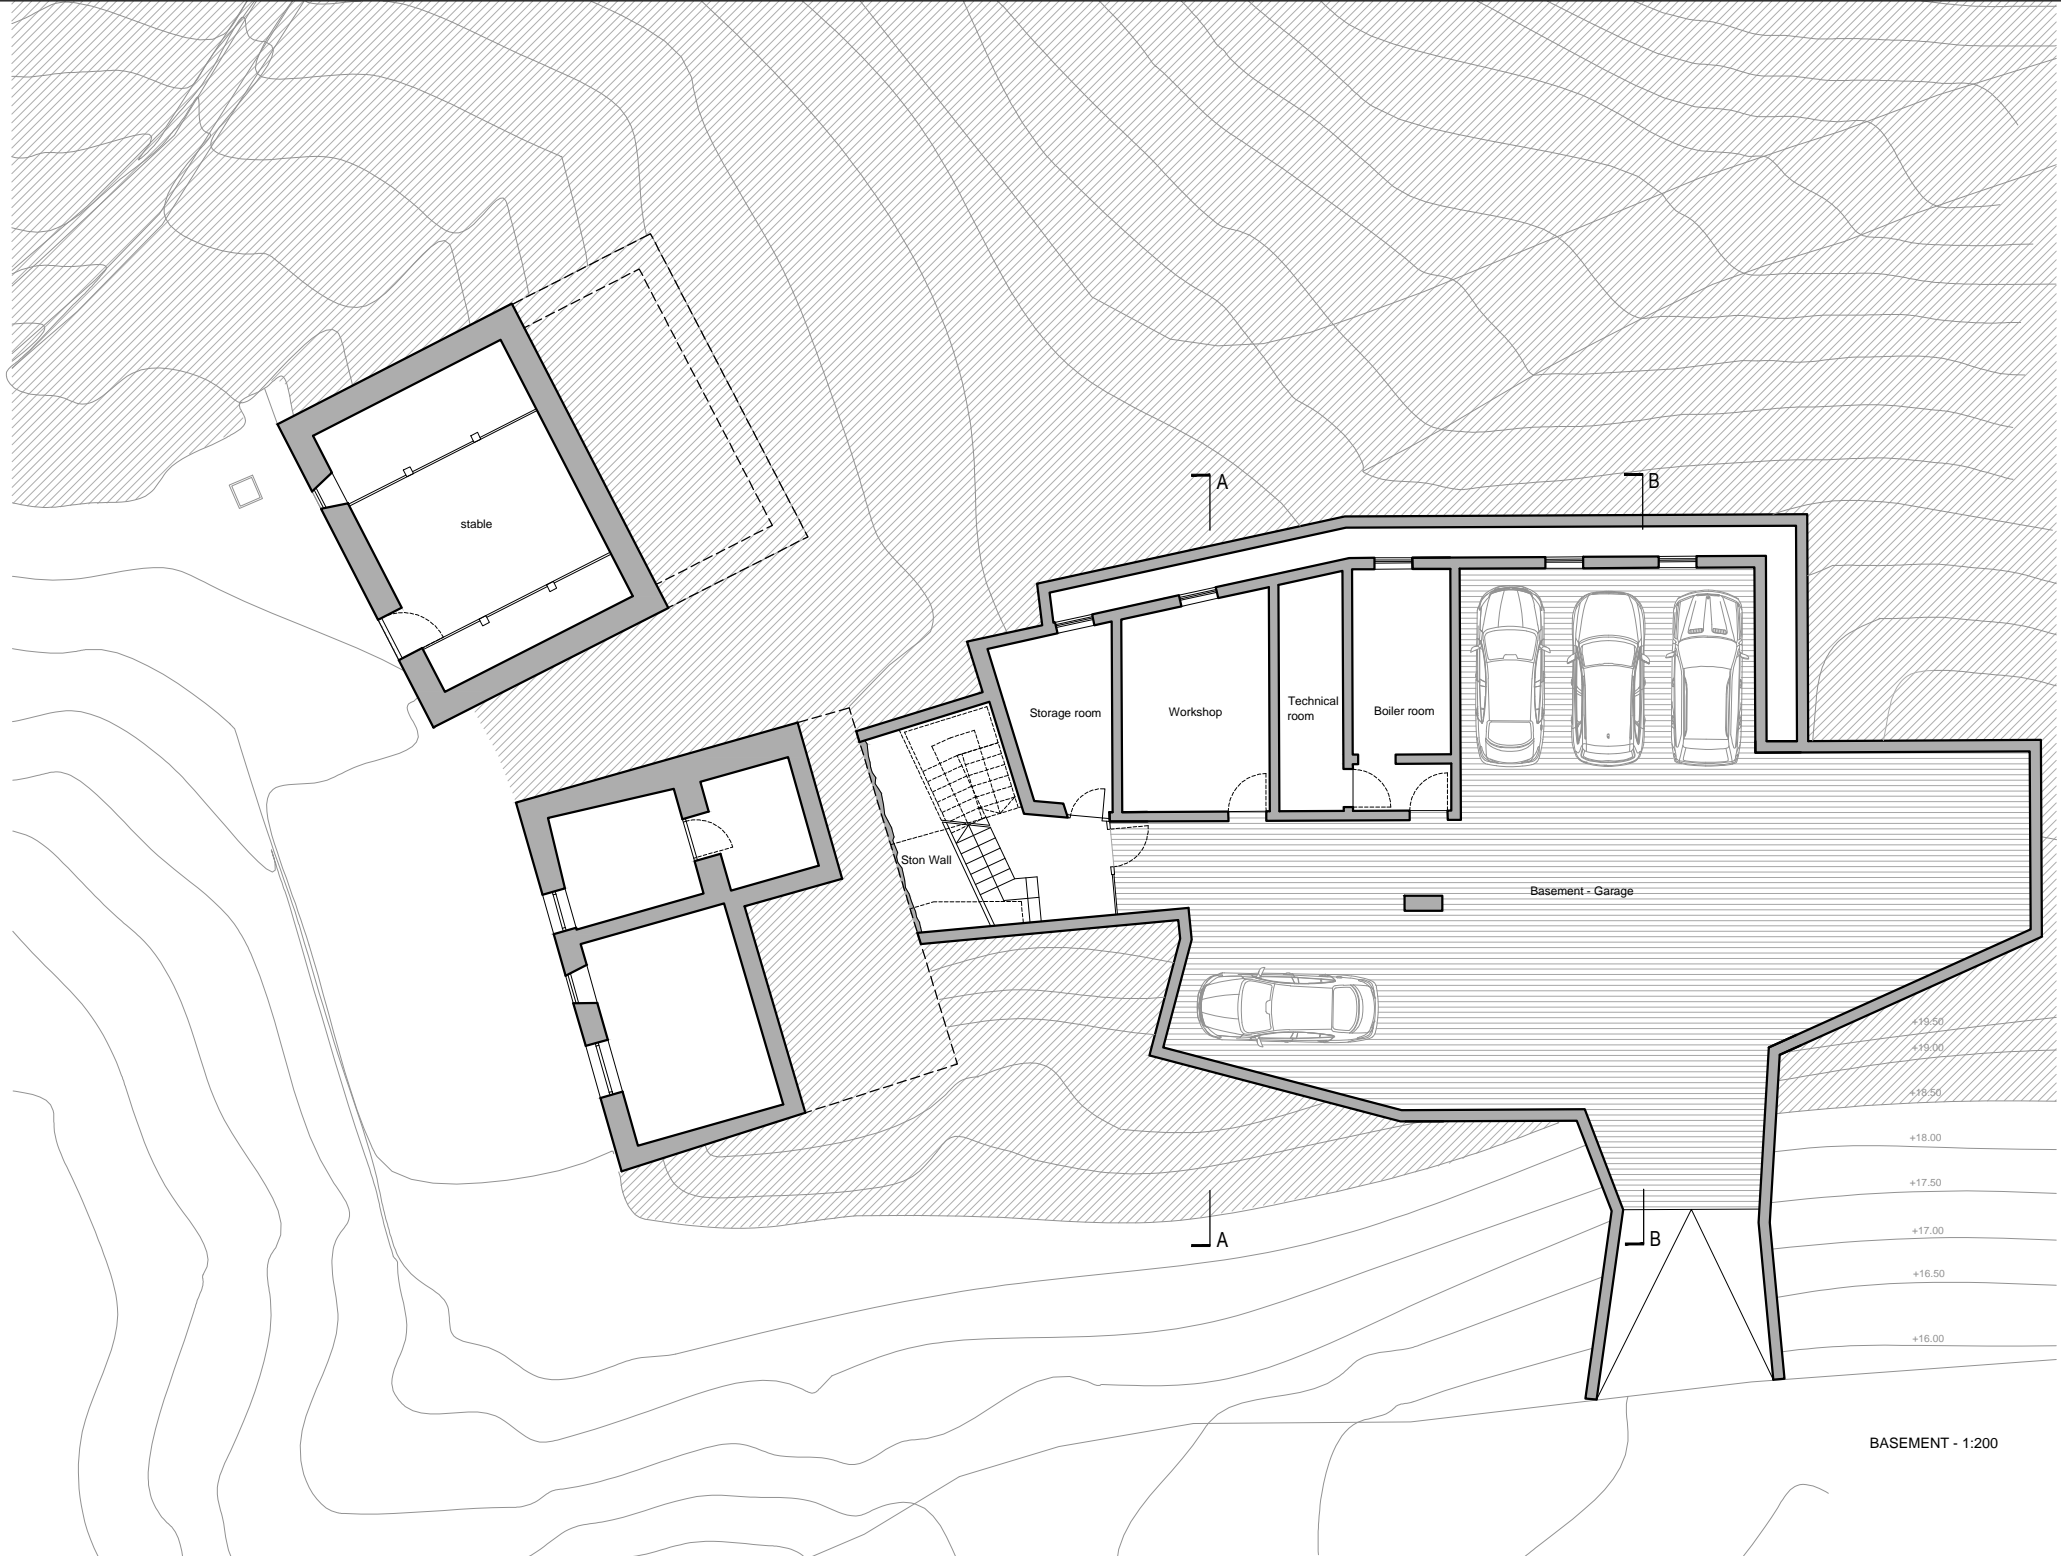


BASEMENT - 1:200

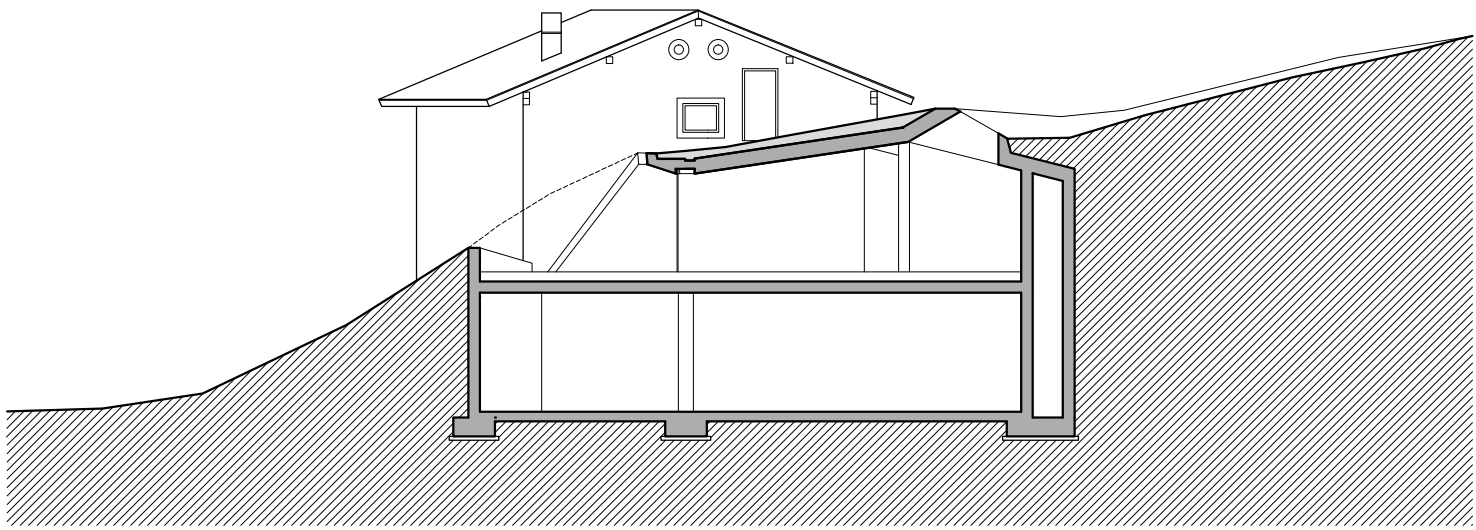

SECTION A-A 1:200

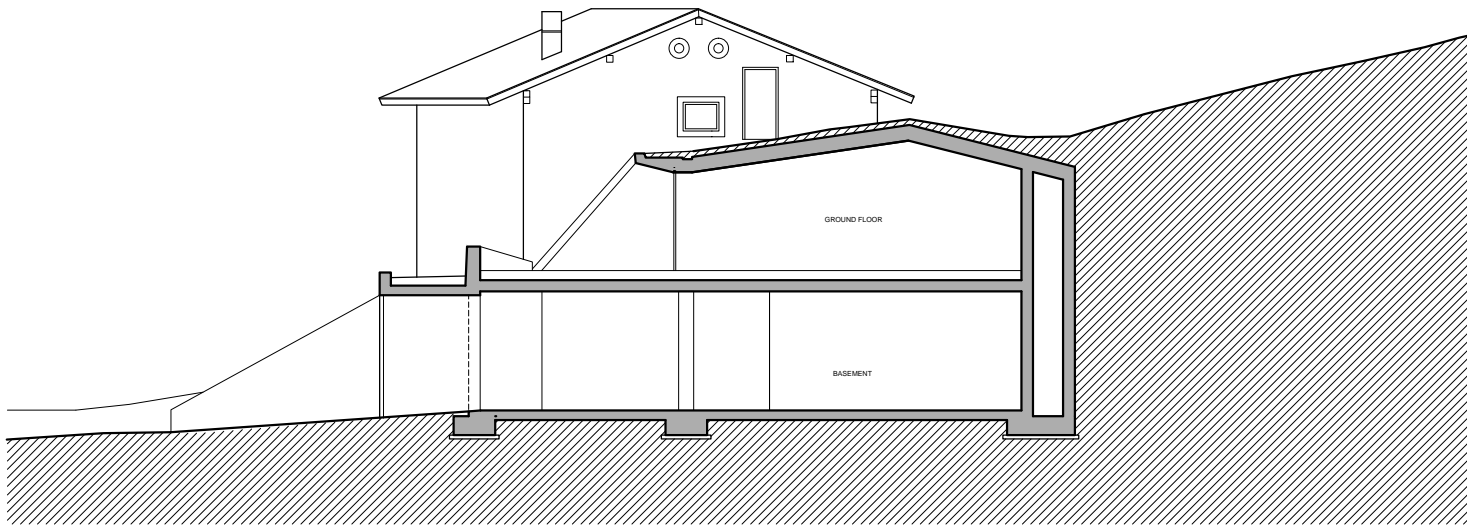

SECTION B-B 1:200

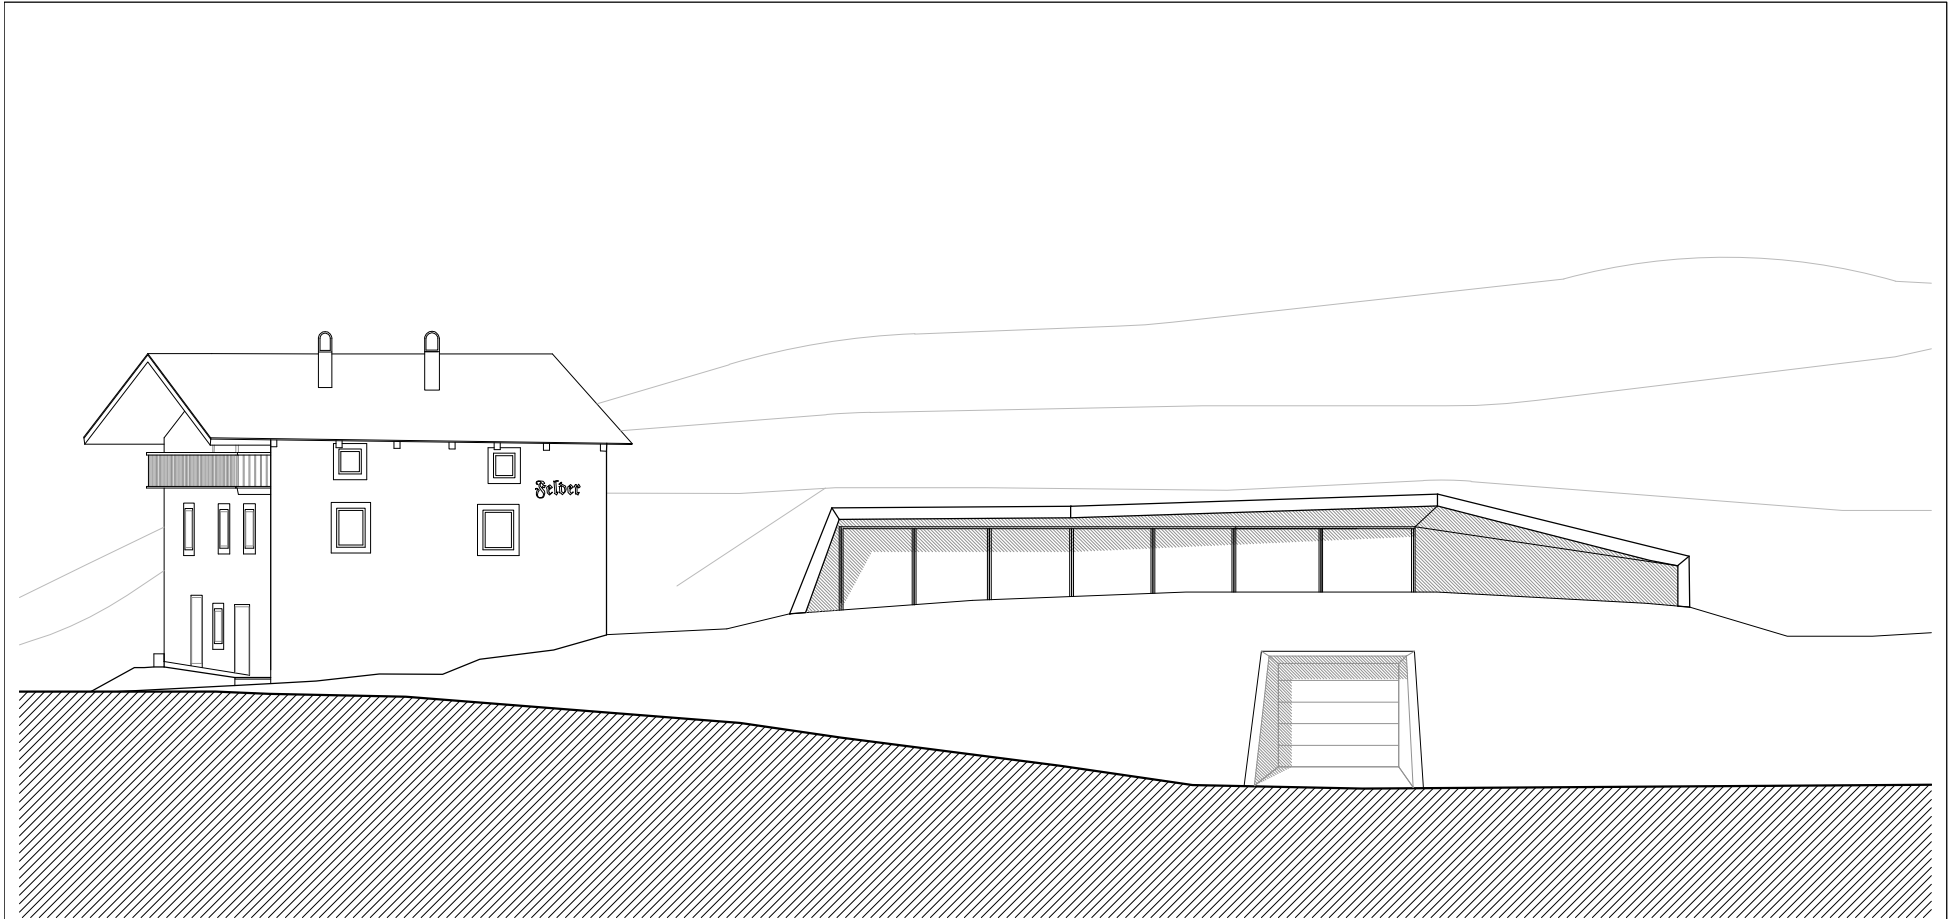

FRONT VIEW 1:200