




UPPER LEVEL

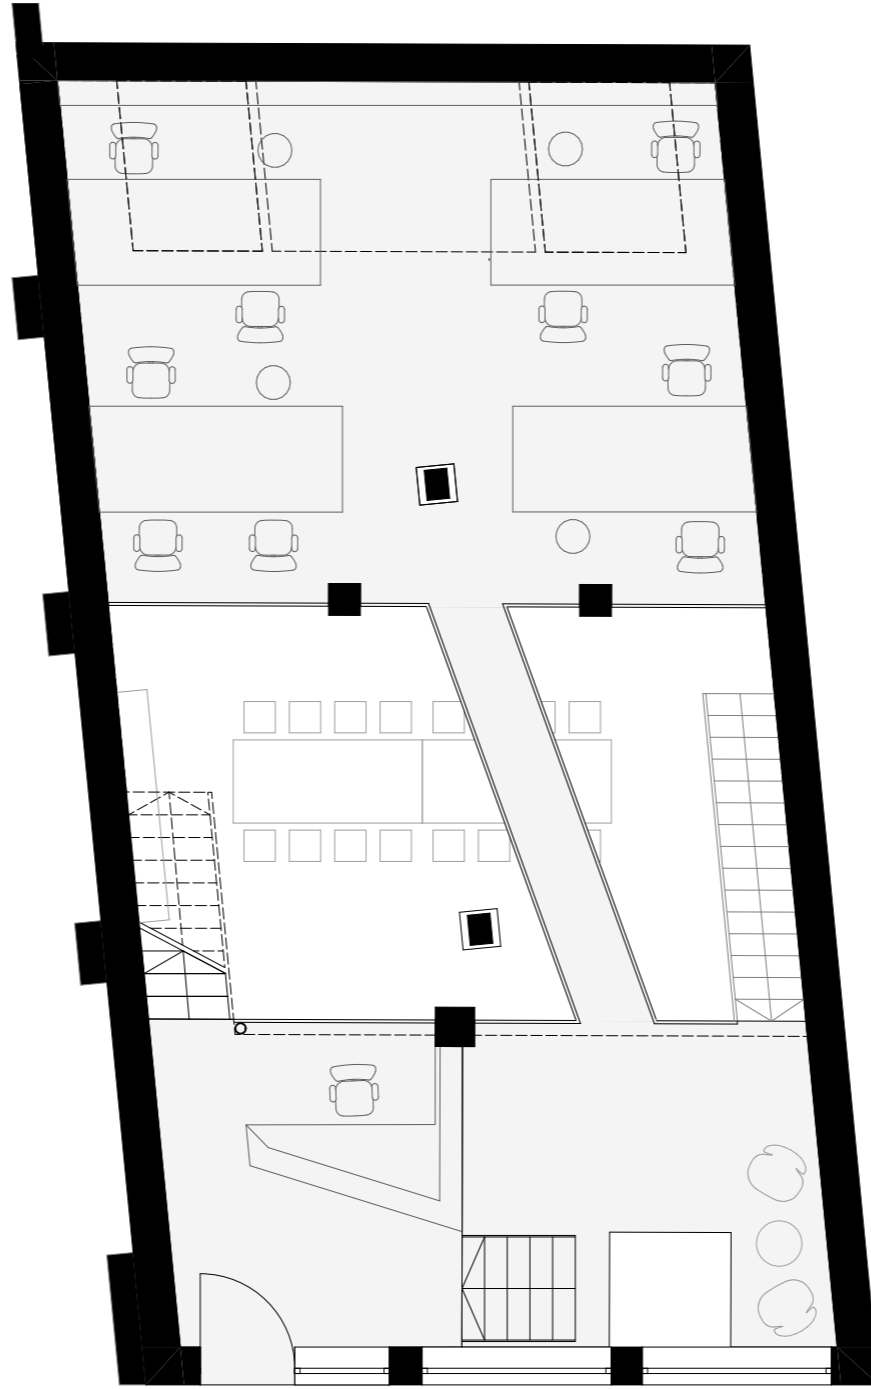


GROUND LEVEL

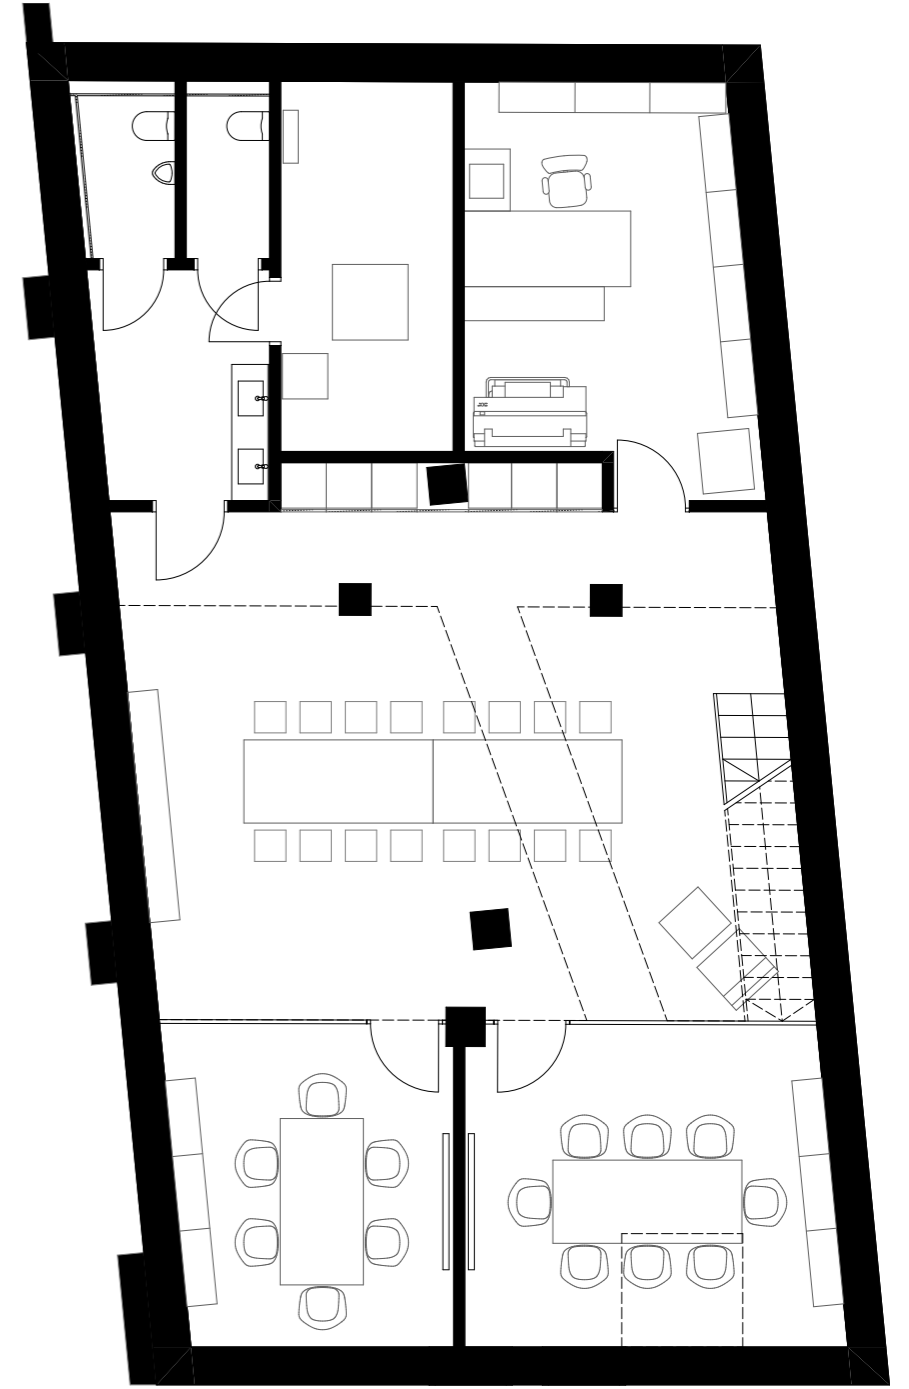

LOWER LEVEL

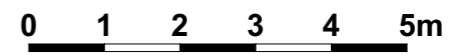

FLOOR PLANS

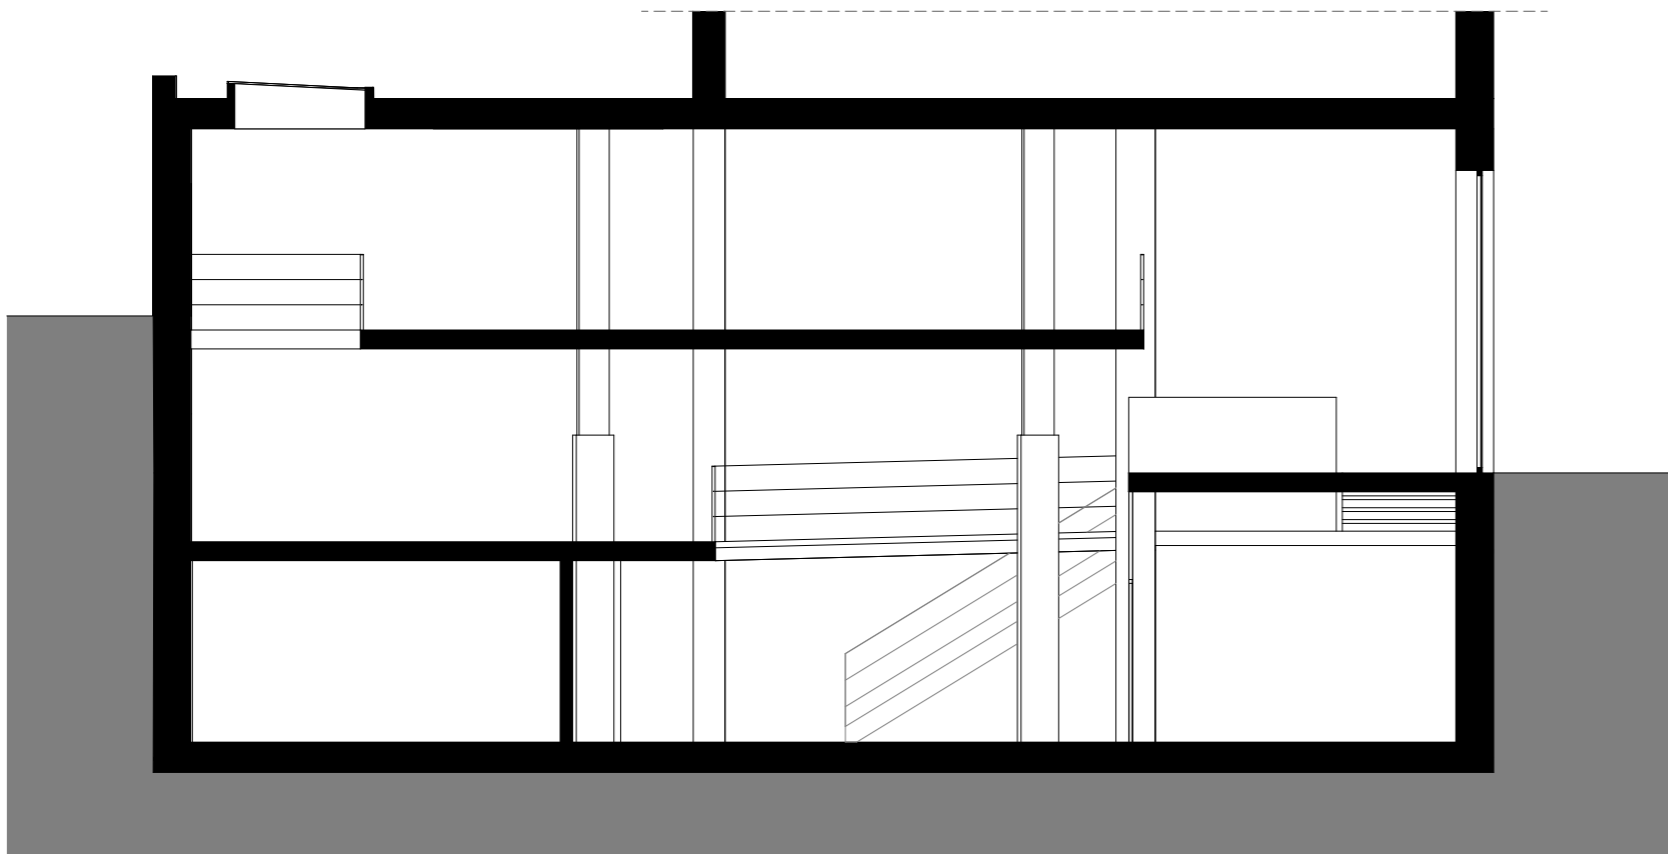

SECTION



ELEVATION

