


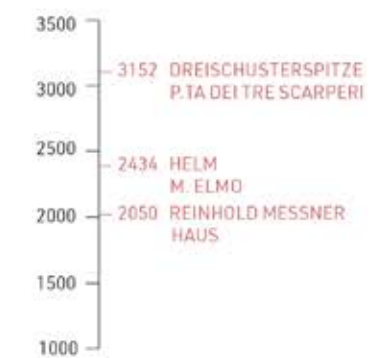
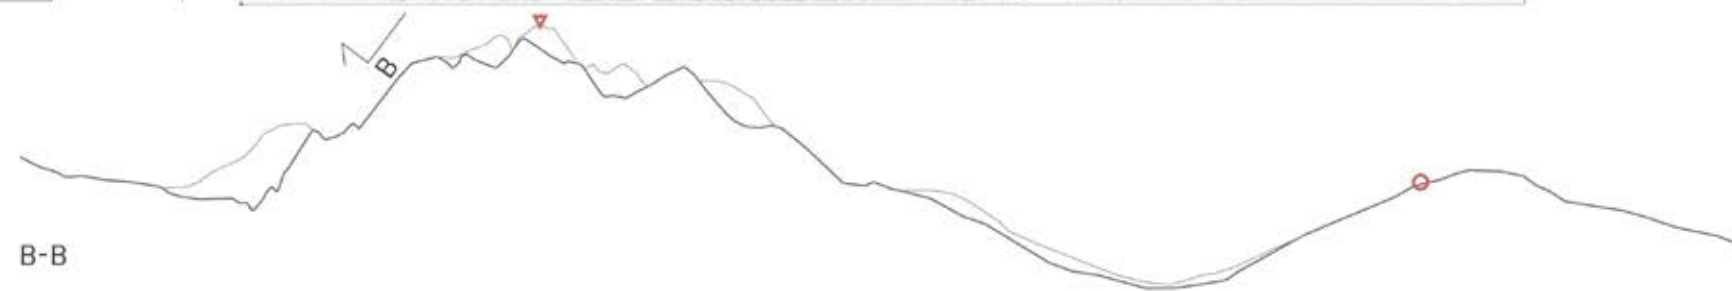
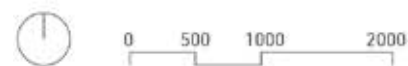
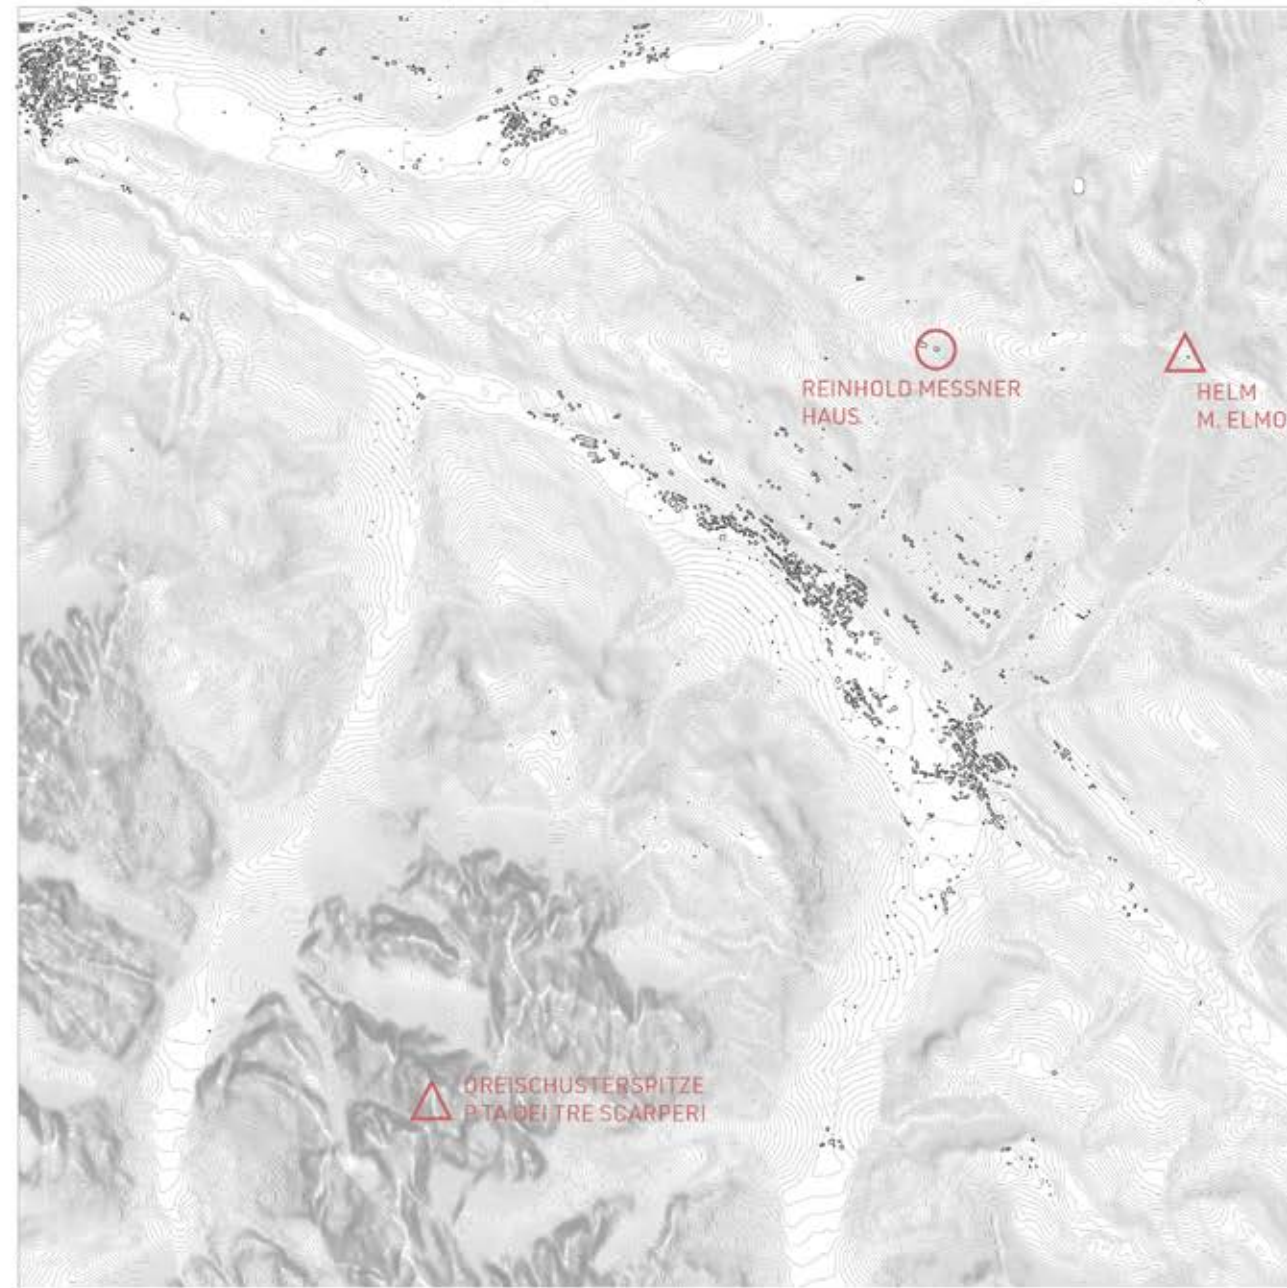


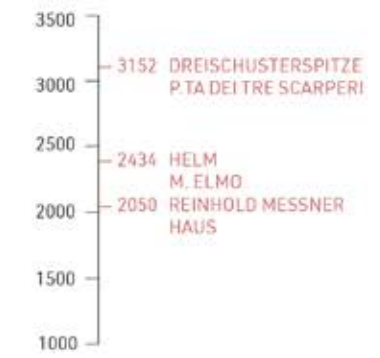


01.
INITIAL SITUATION

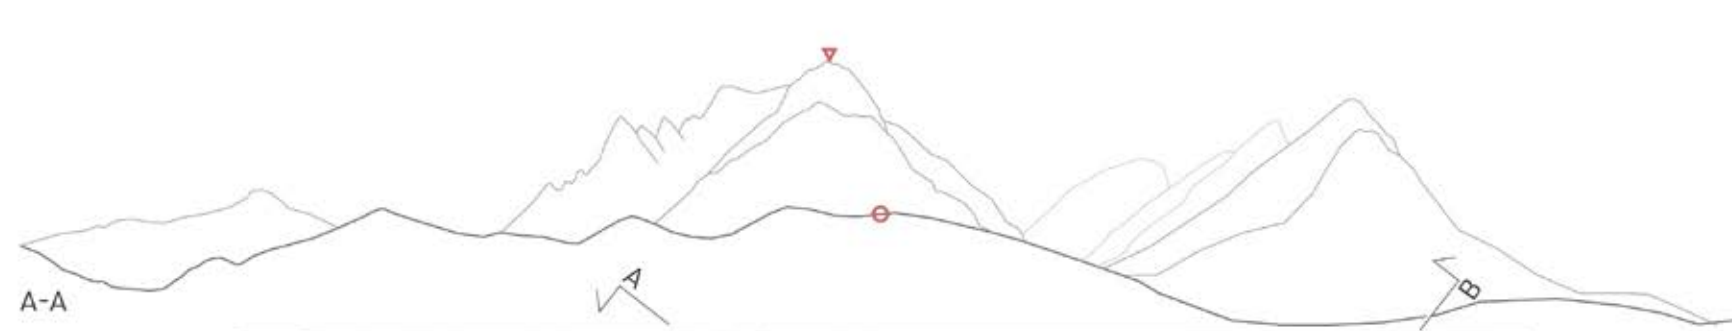


02.
INTERVENTIONS

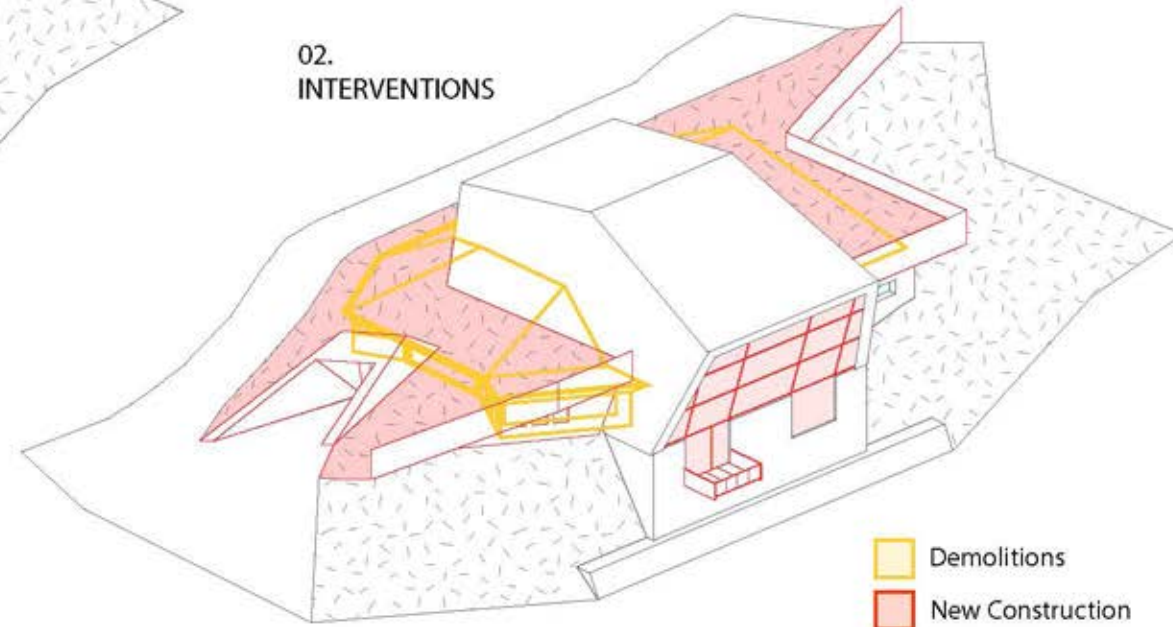


03.
FINAL SITUATION

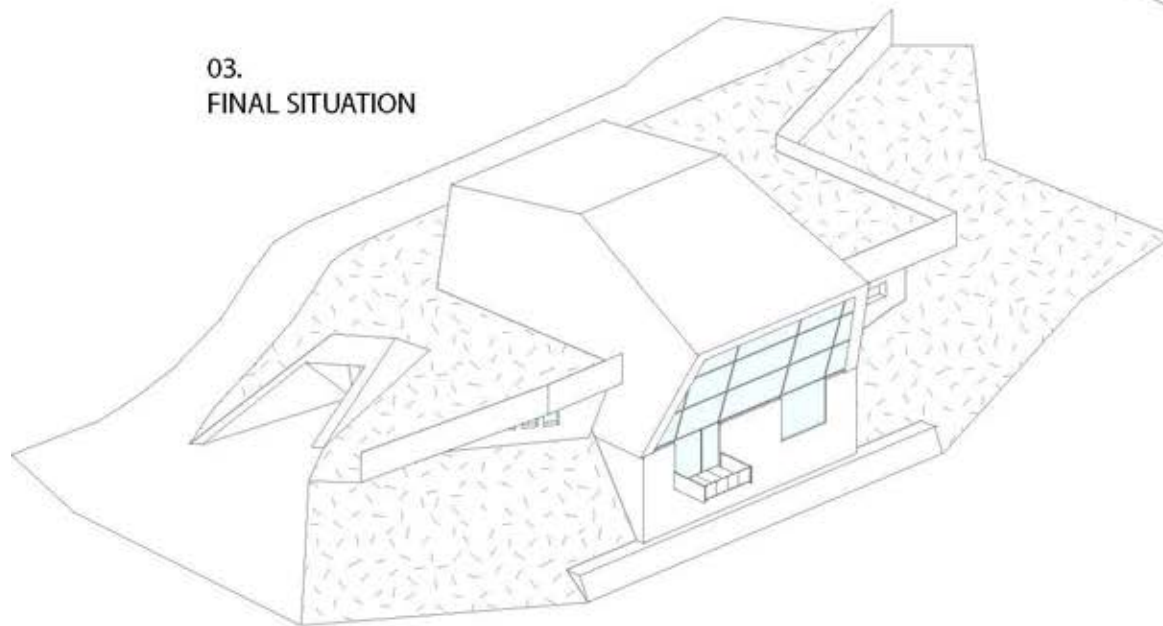

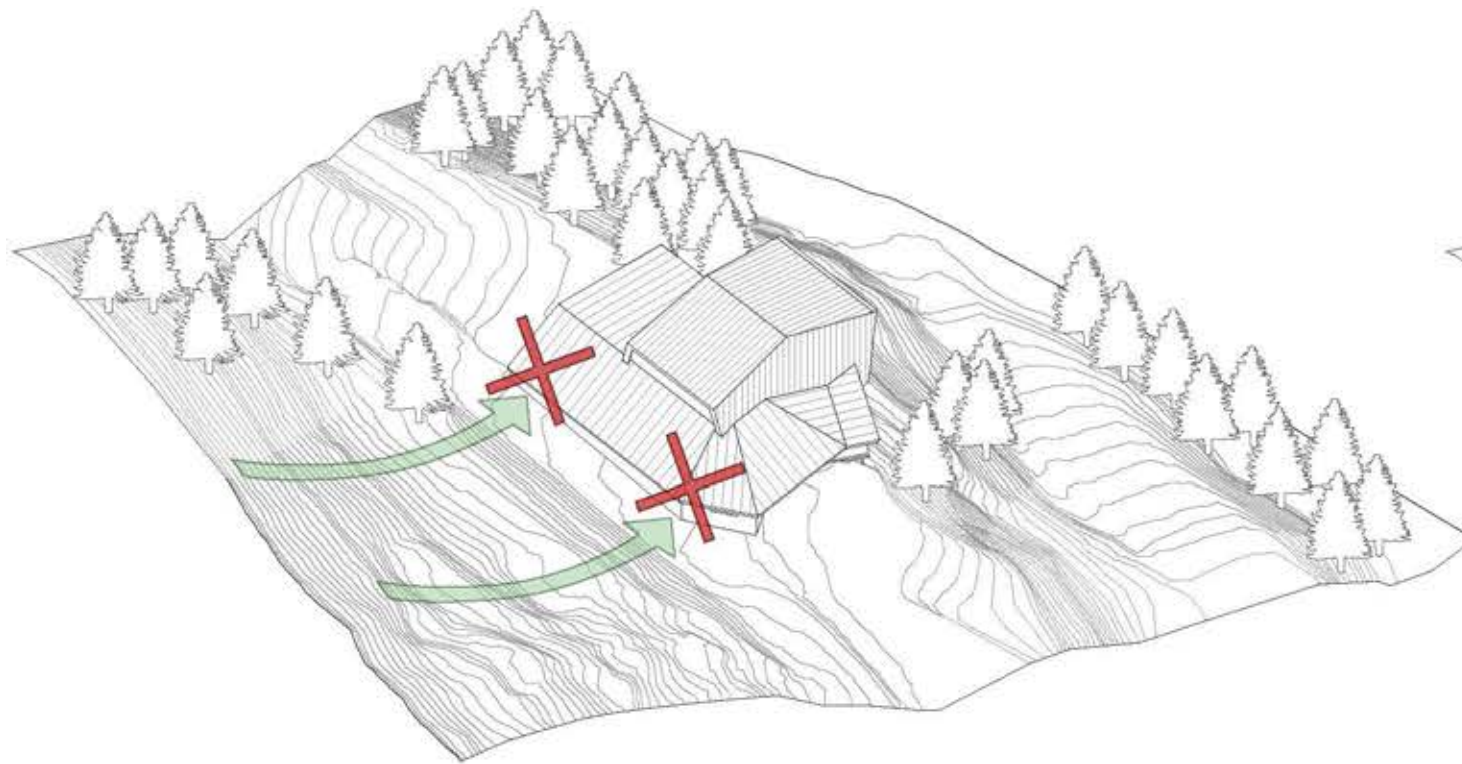

BEFORE INTERVENTION

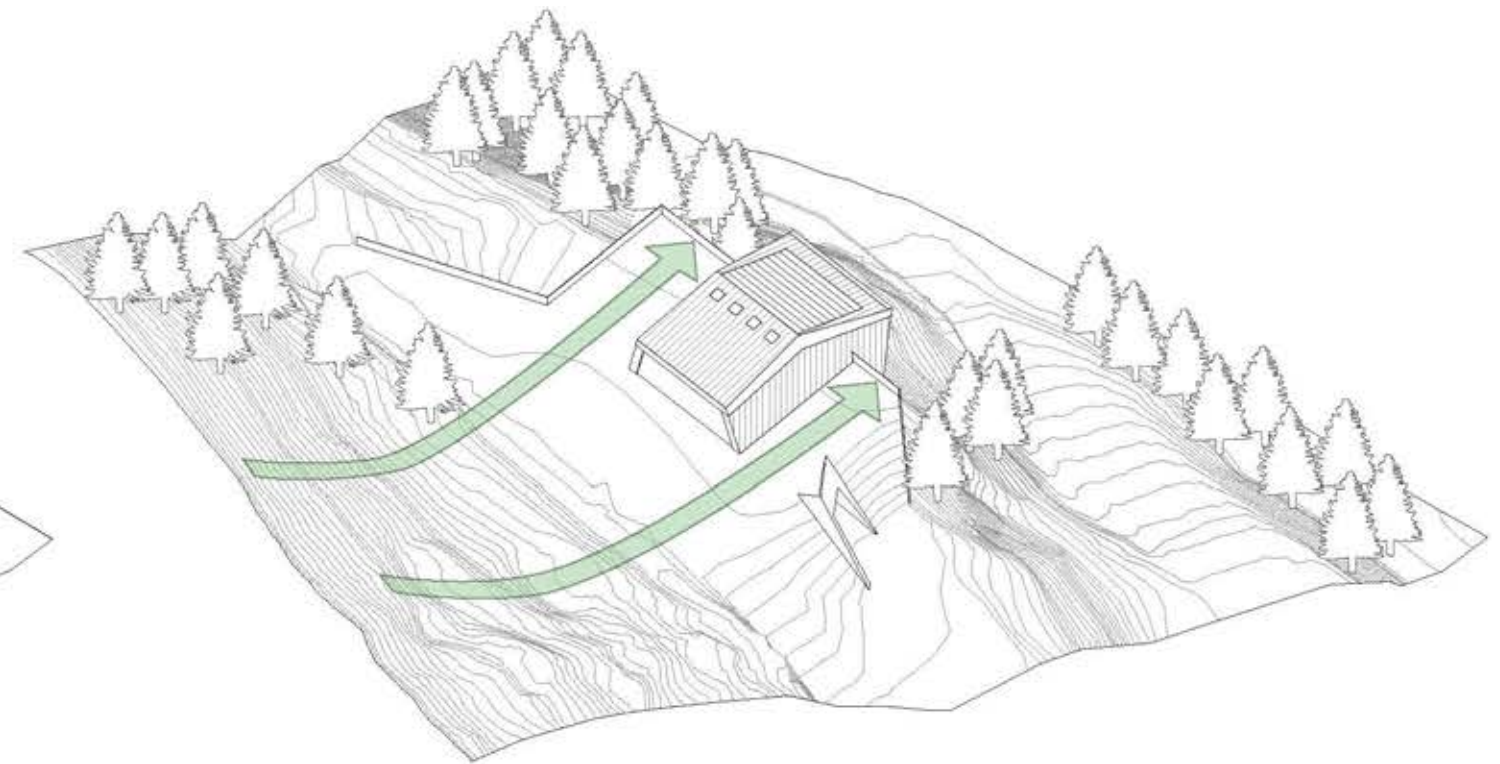


AFTER INTERVENTION

COVER

LEVEL +01



LEVEL 00

LEVEL -01

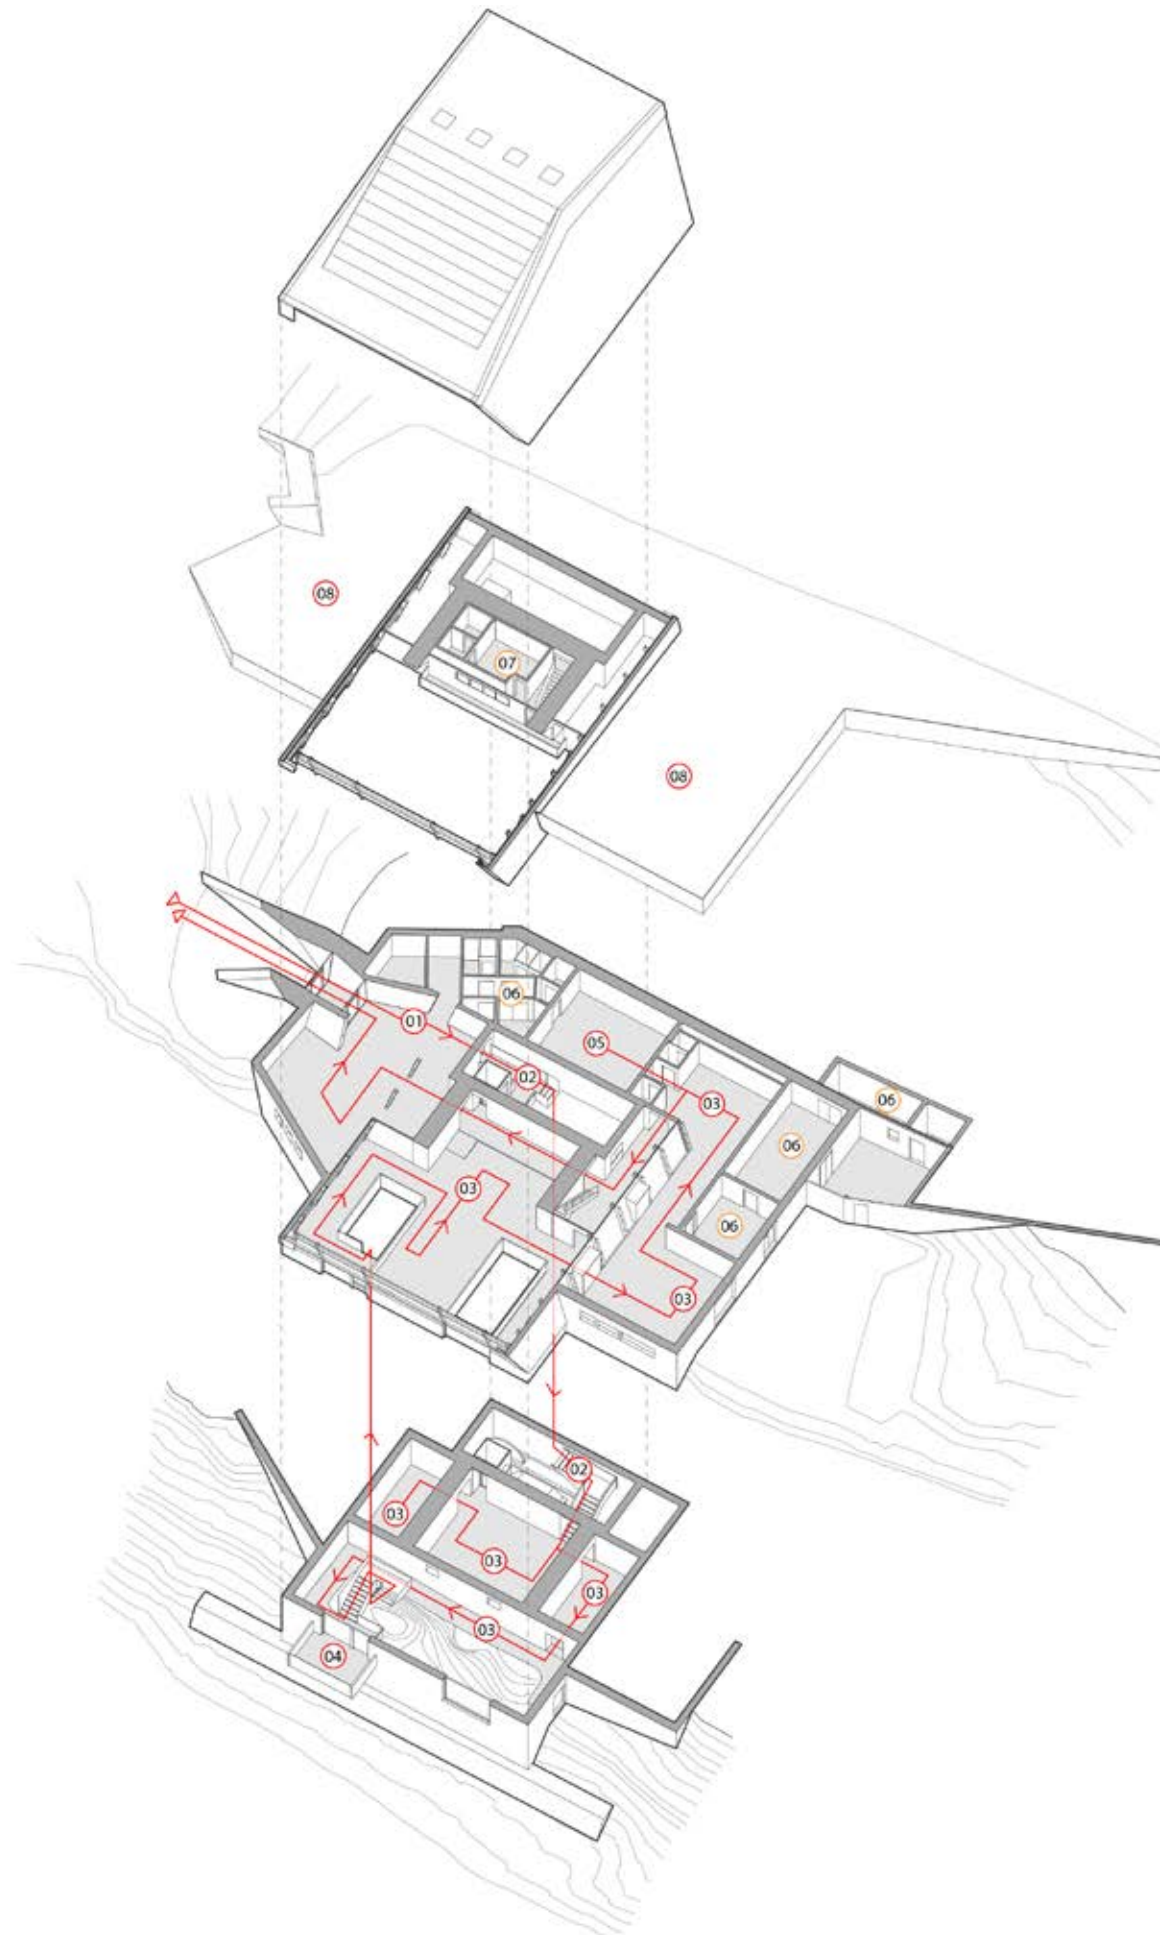




PROGRAM DIAGRAM

- 01 Entrance shop / exit
- 02 Vertical circulation
- 03 Exhibition
- 04 Mirador
- 05 Cinema
- 06 Service rooms
- 07 Private room - non accessible for visitors
- 08 Landscape roof

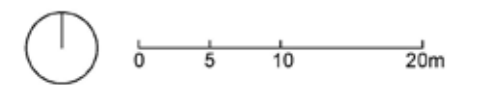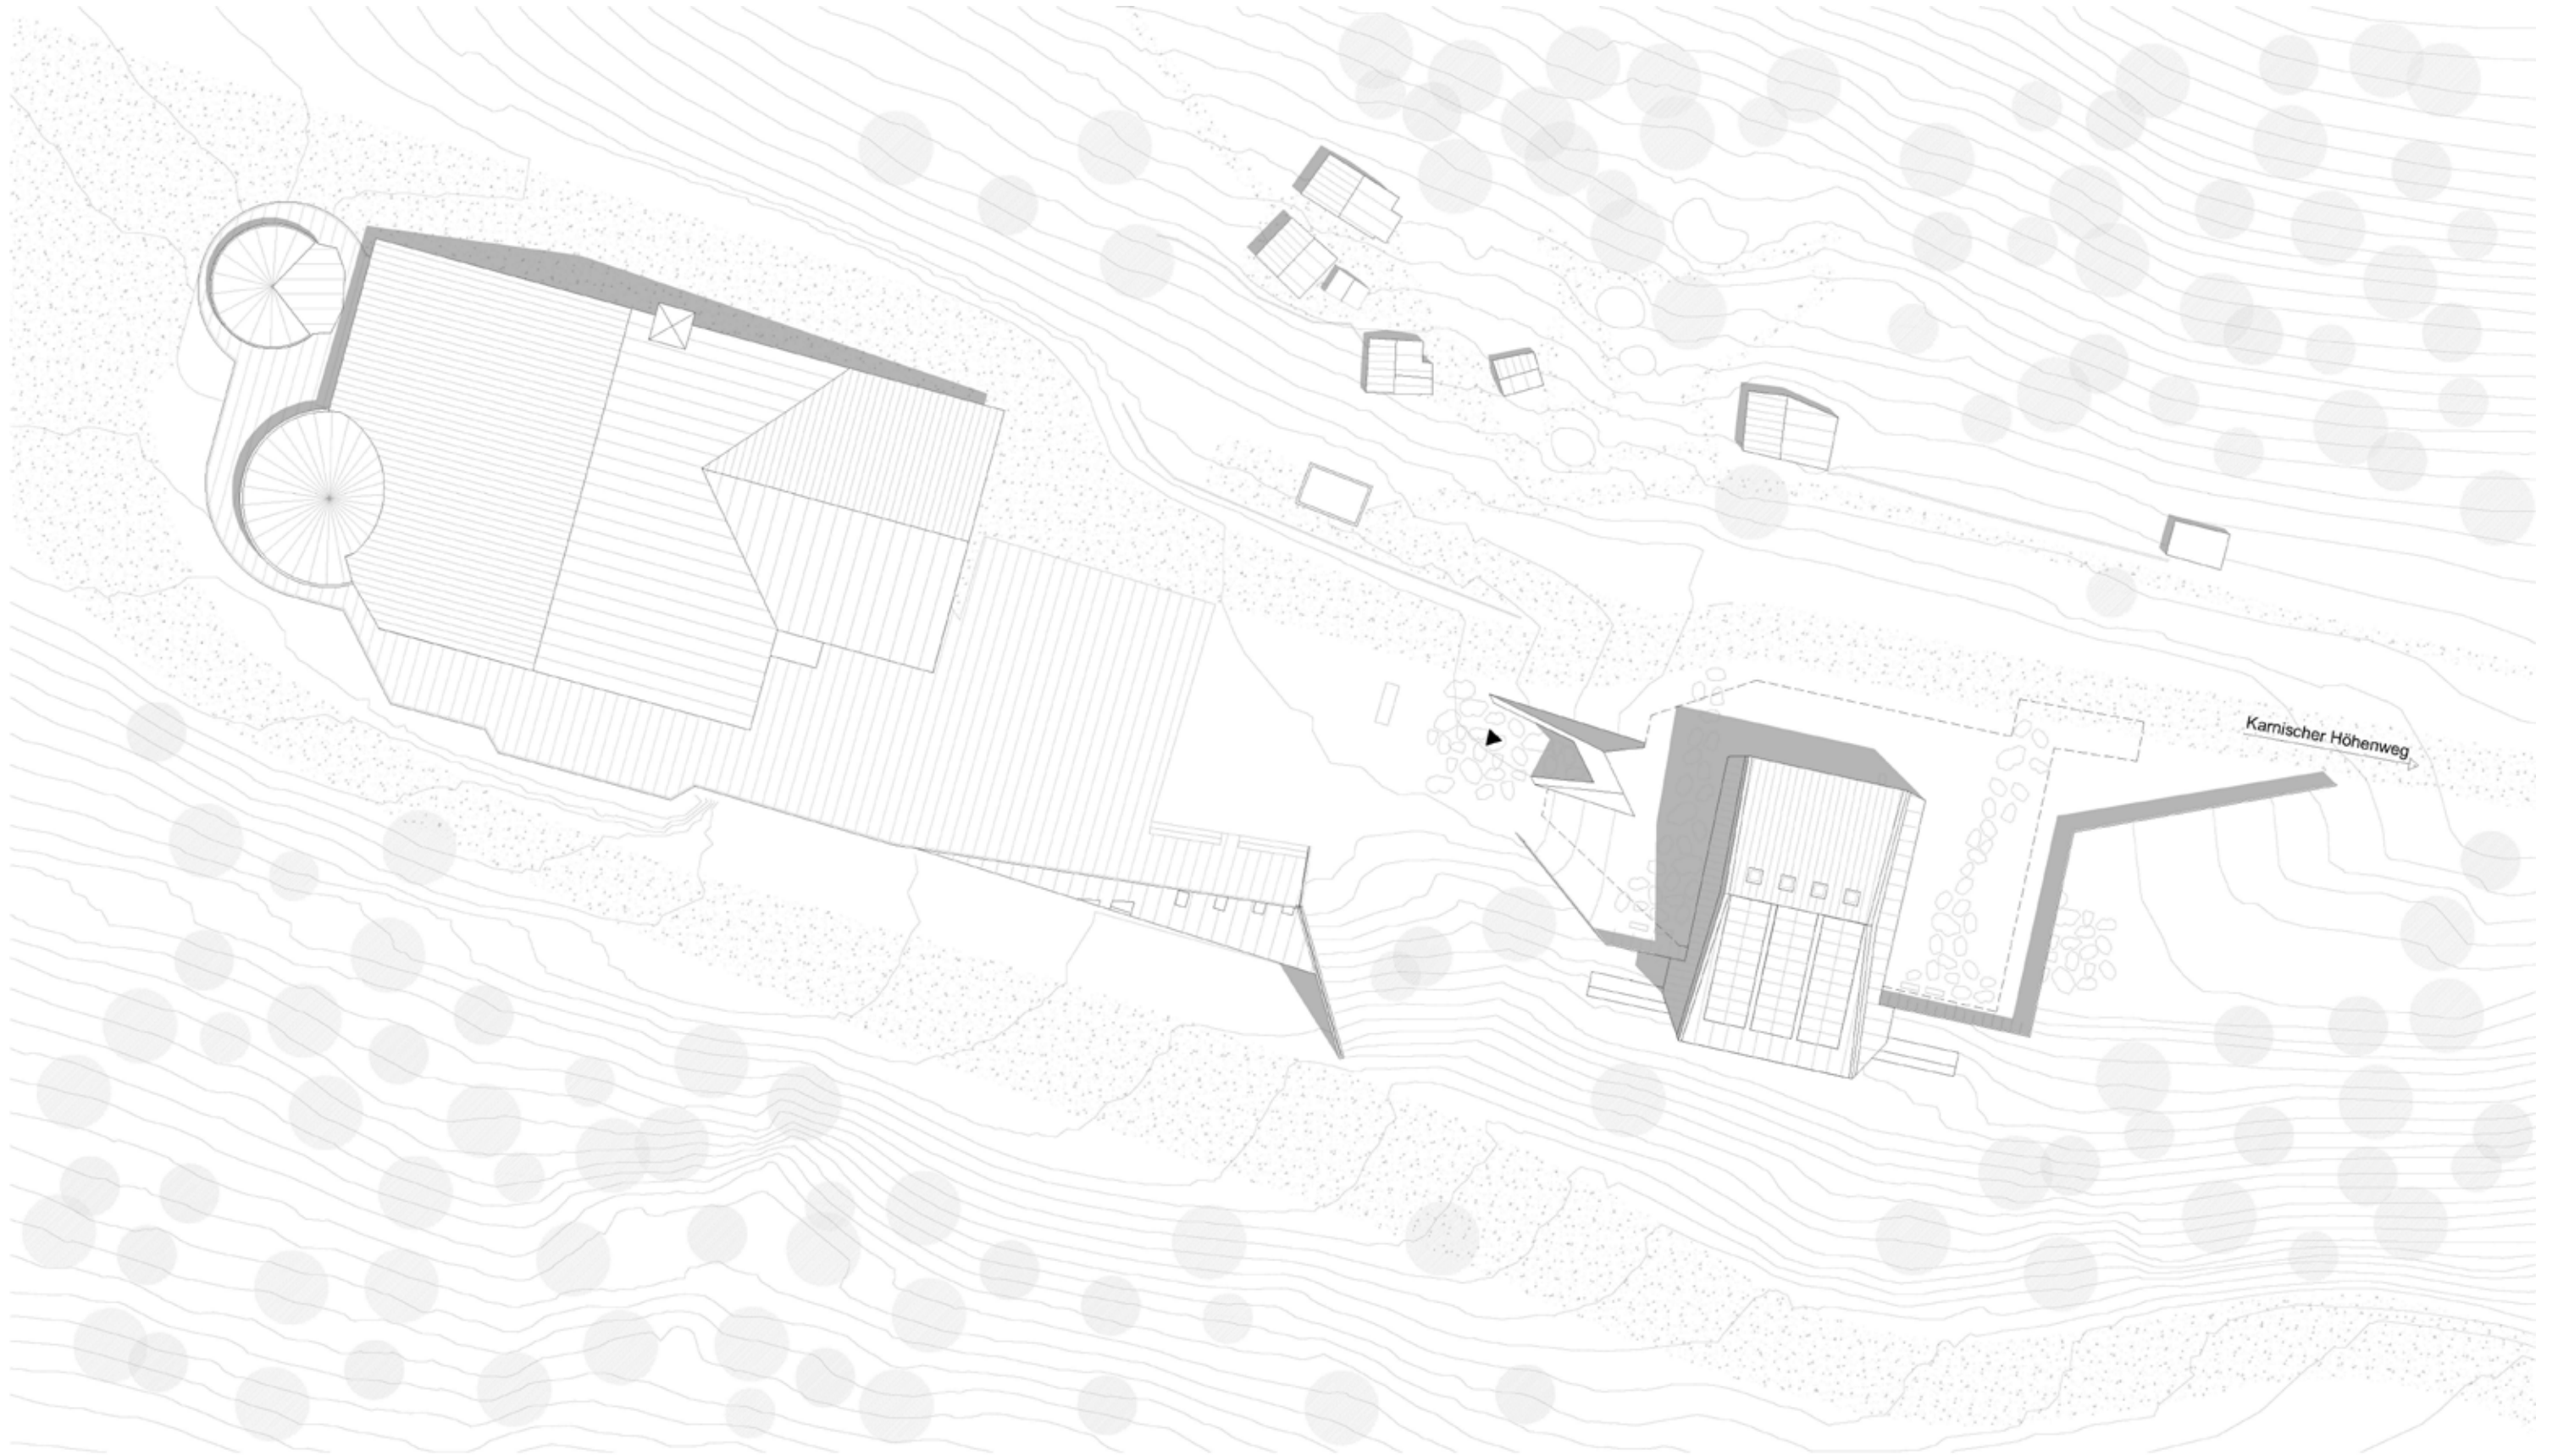



Site Plan

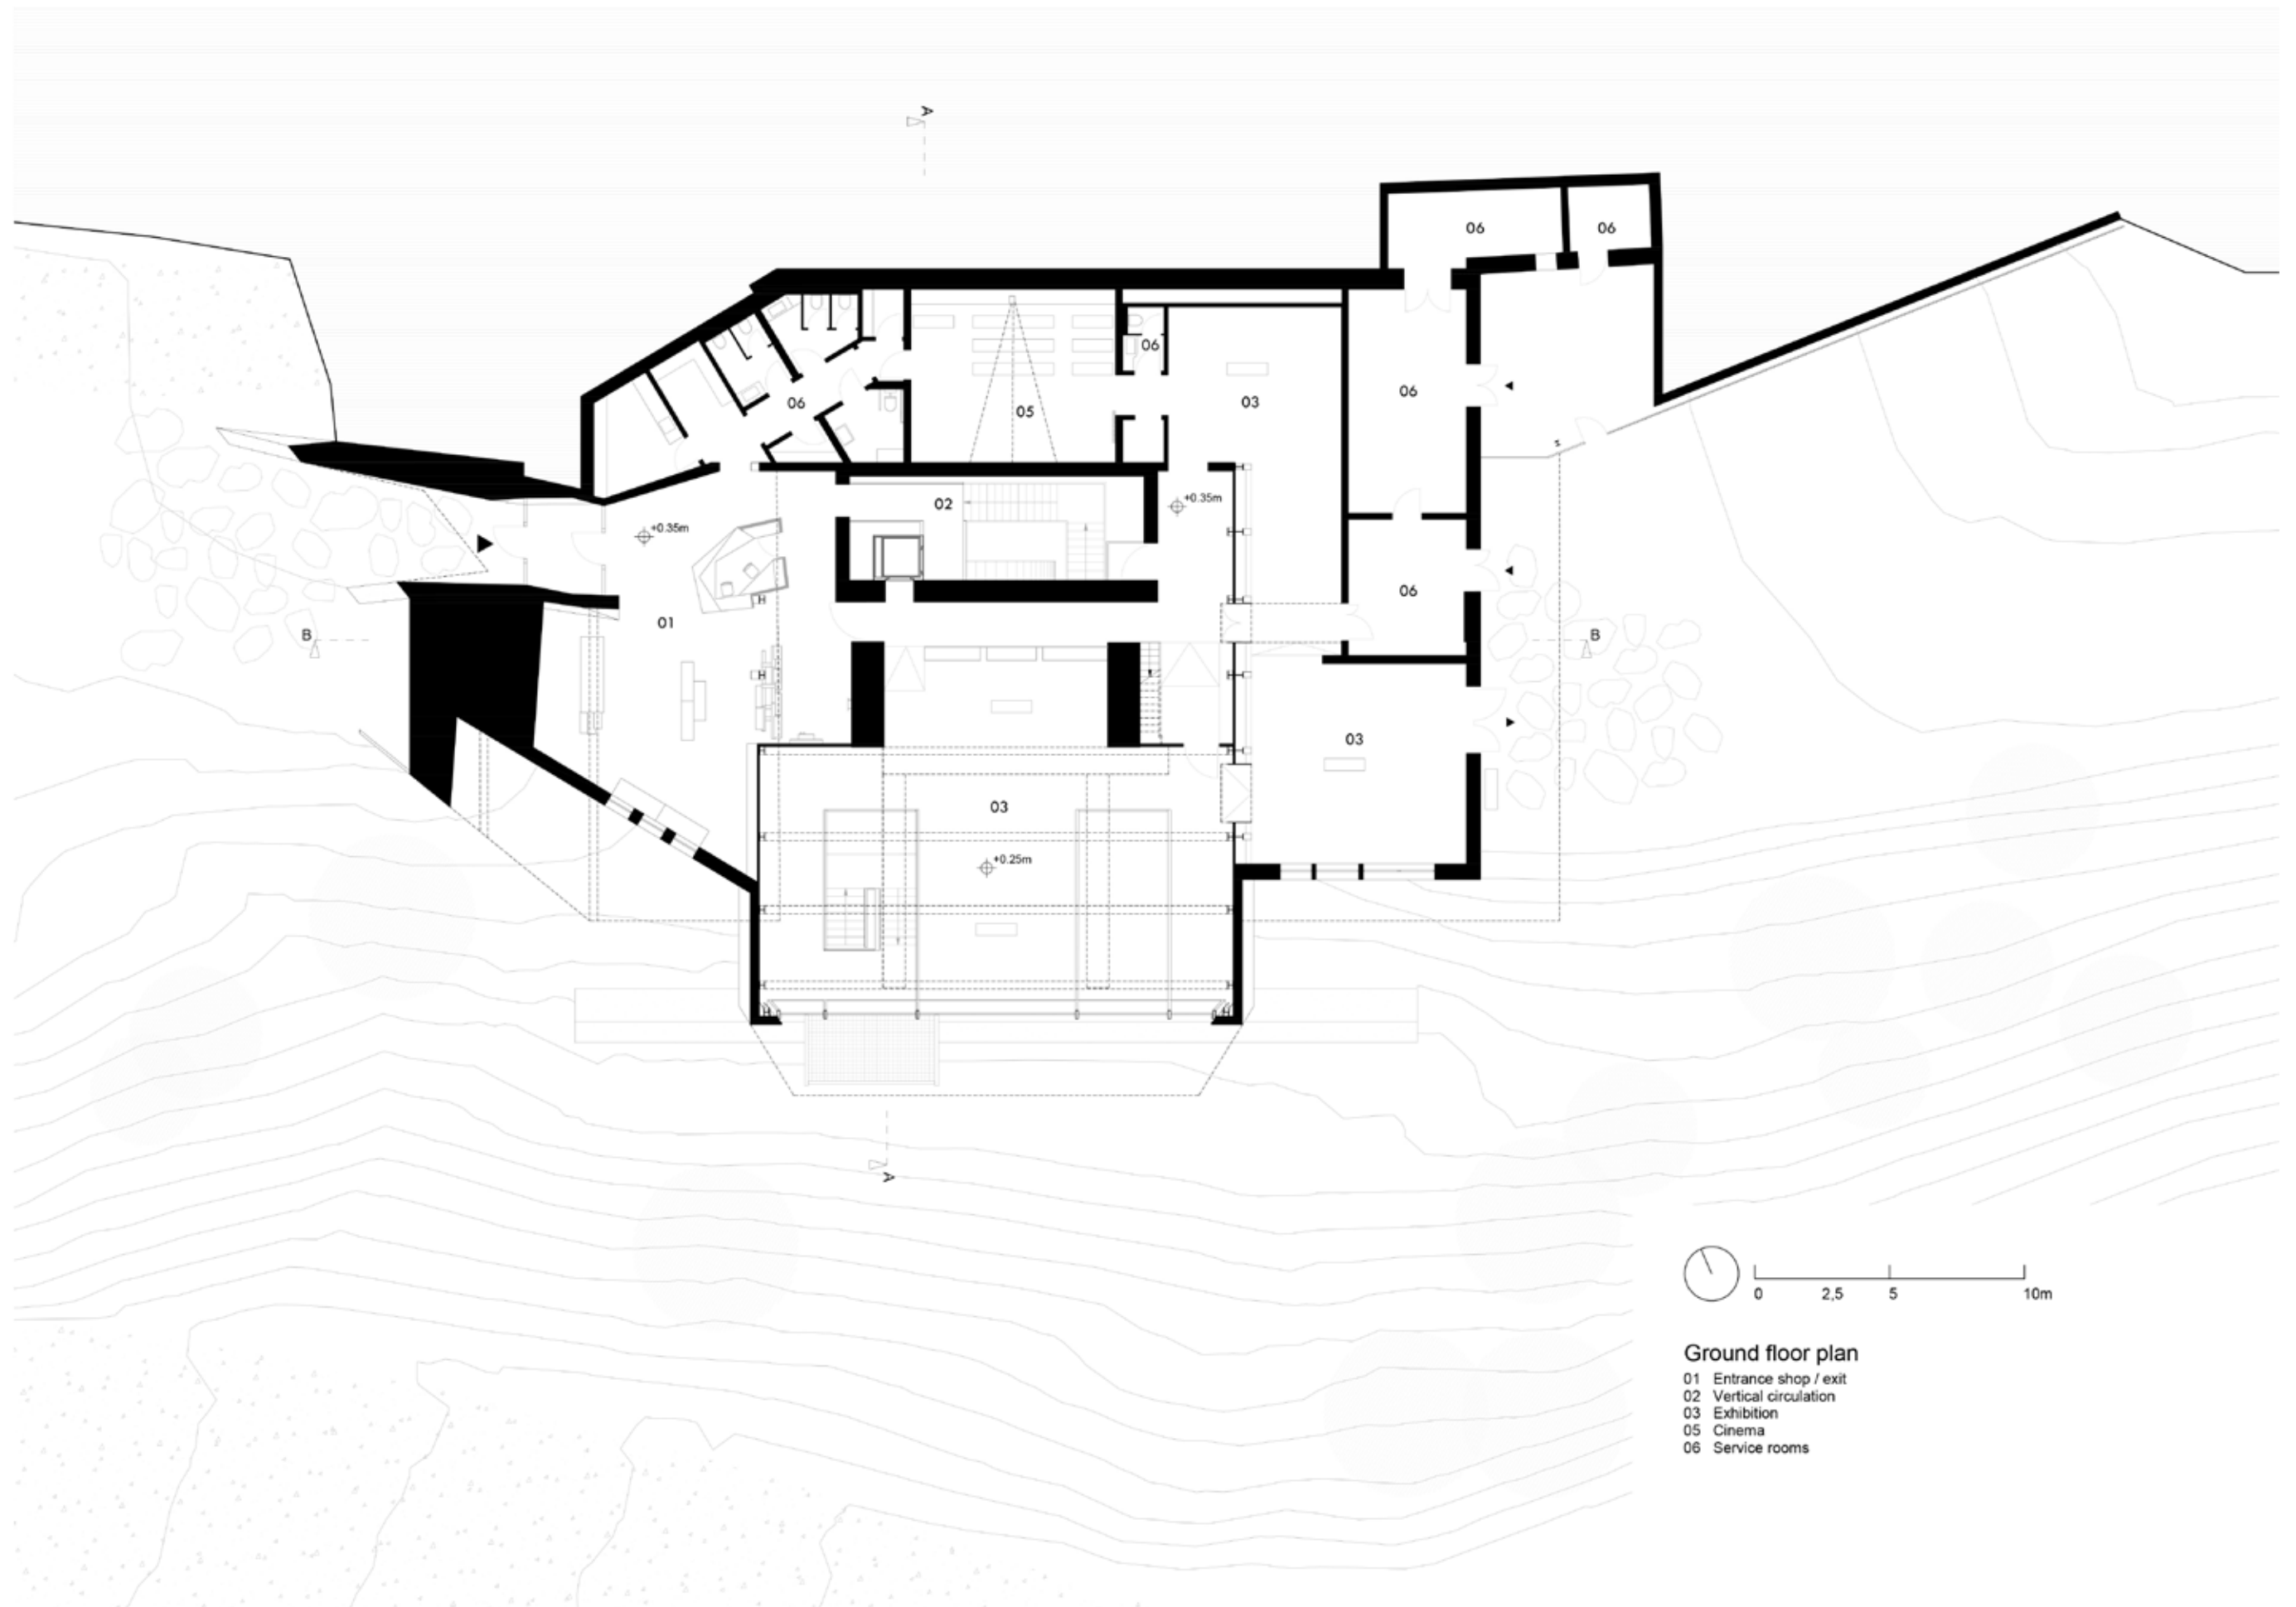

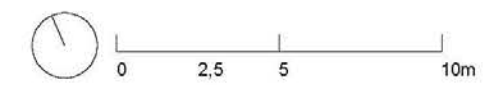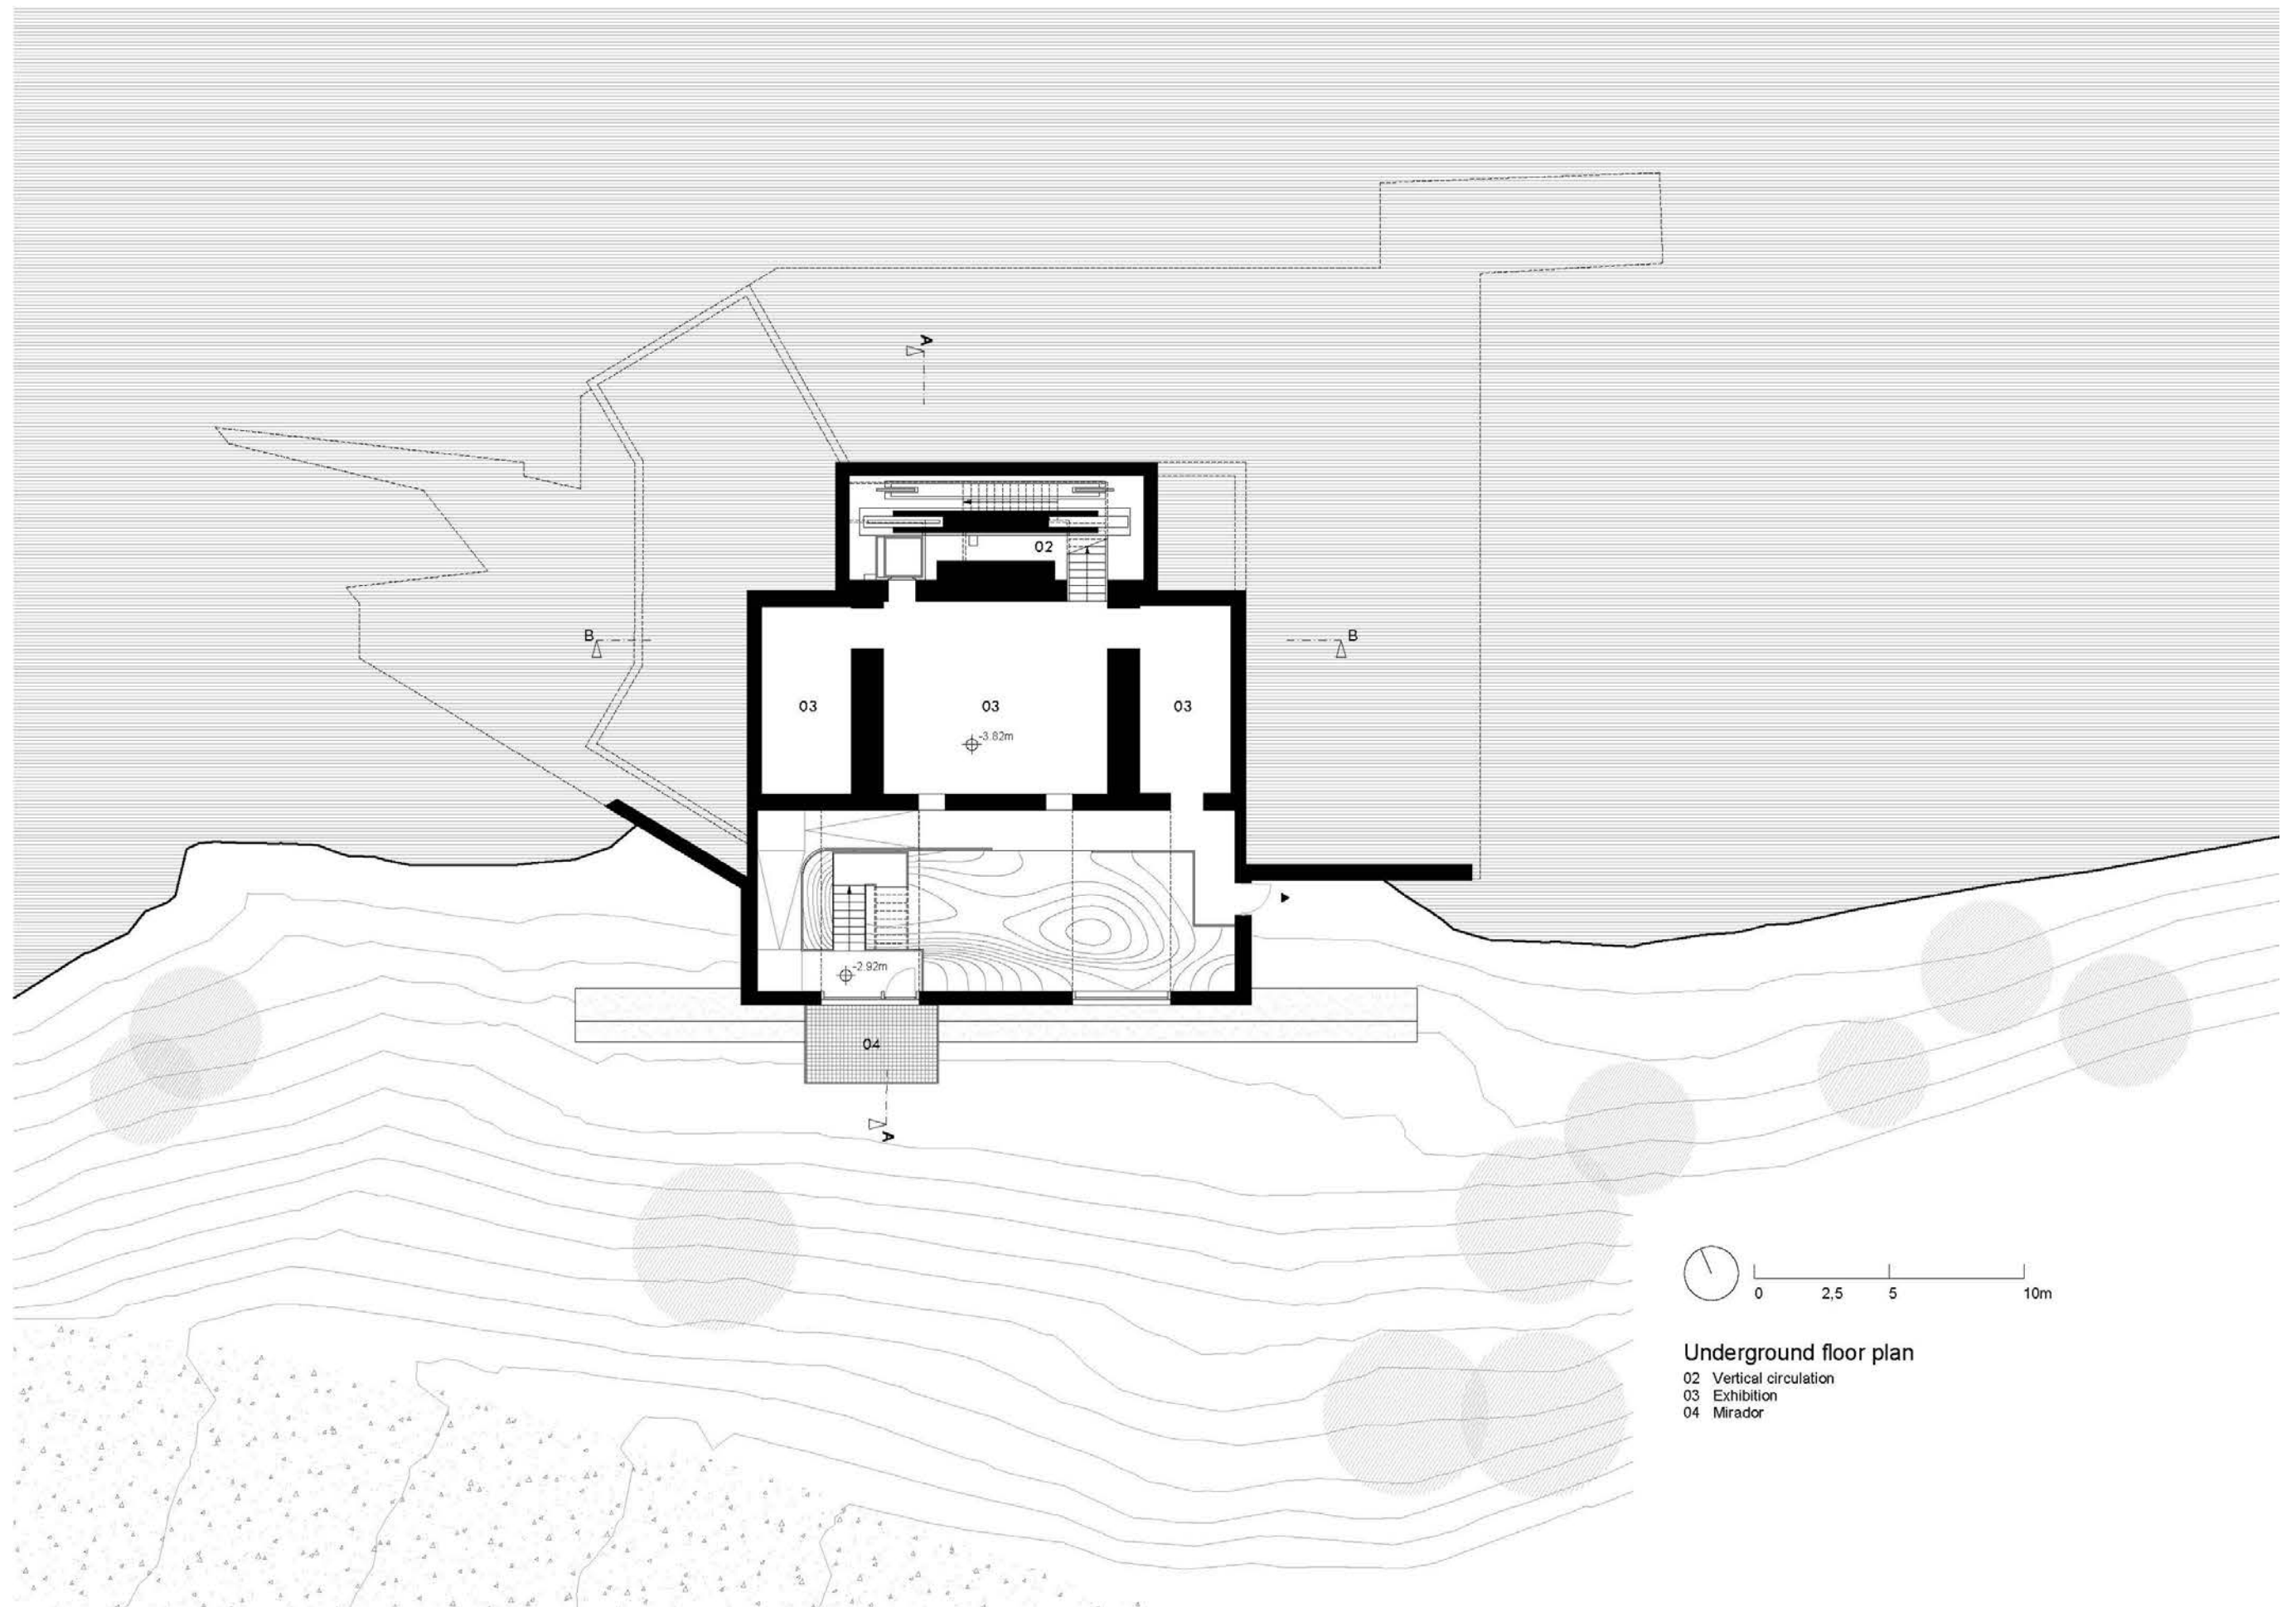


Underground floor plan

- 02 Vertical circulation
- 03 Exhibition
- 04 Mirador

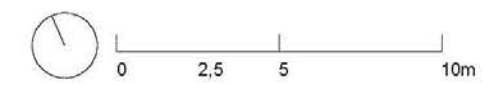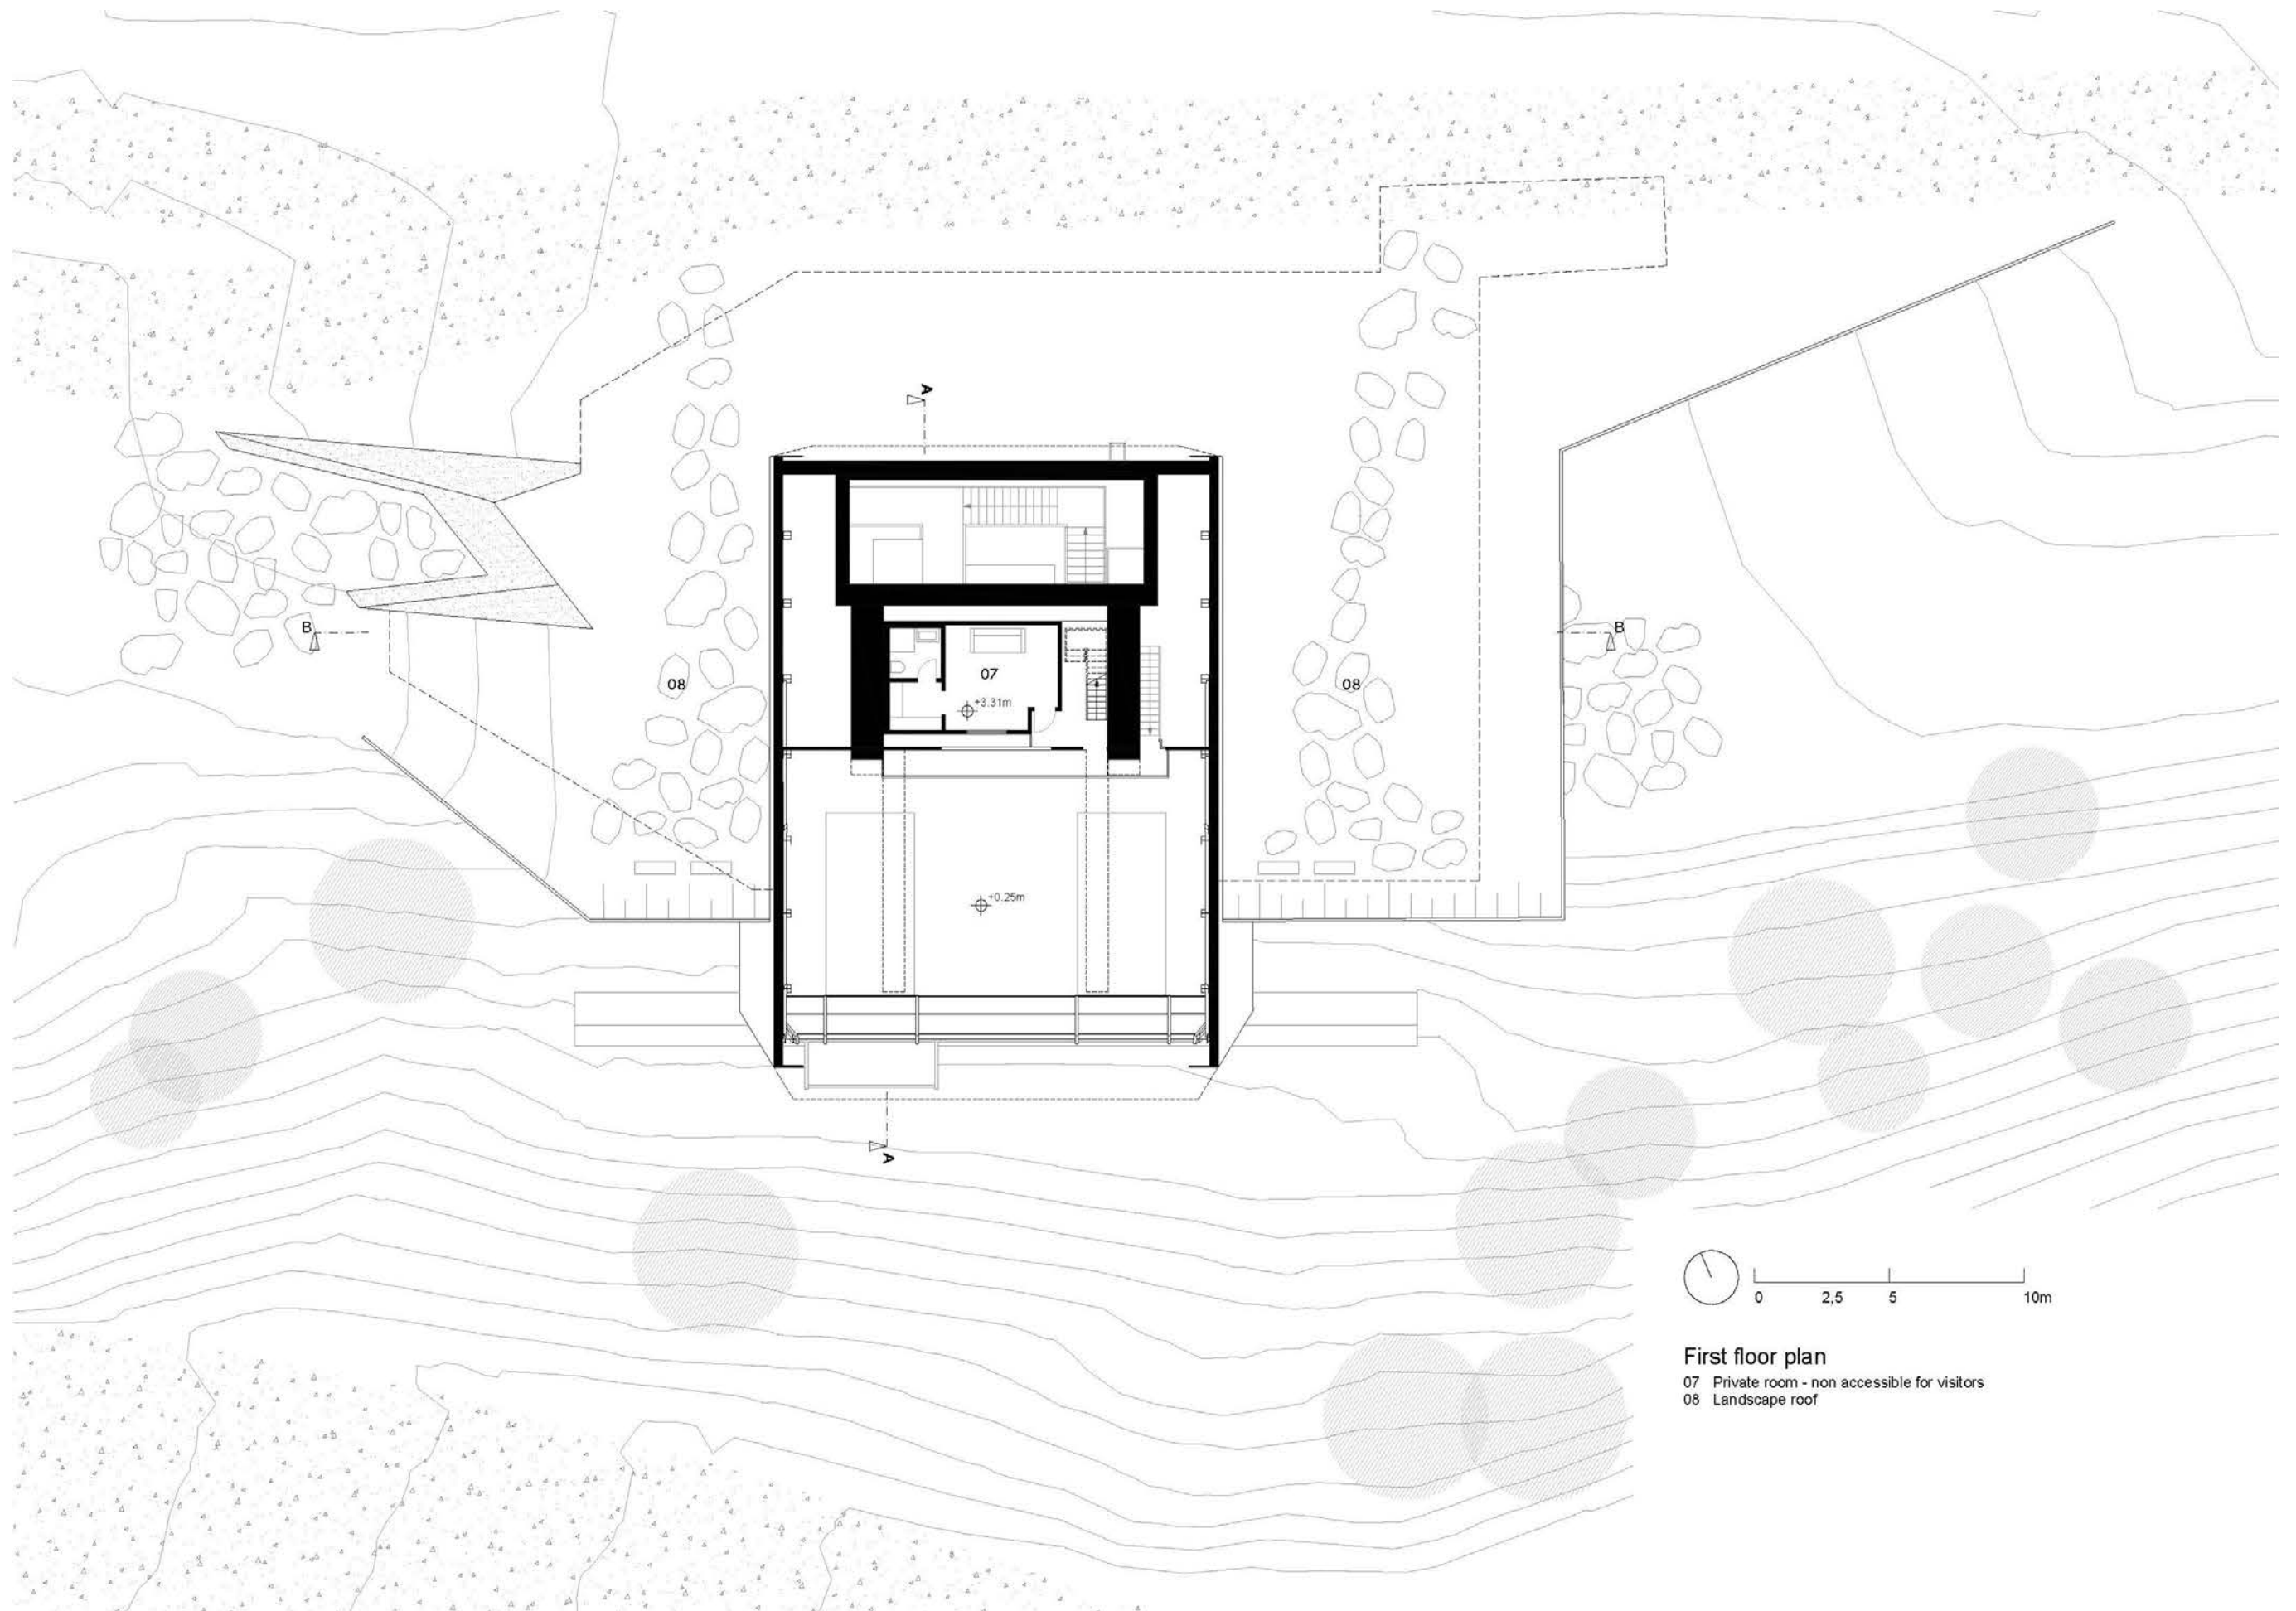


First floor plan
 07 Private room - non accessible for visitors
 08 Landscape roof

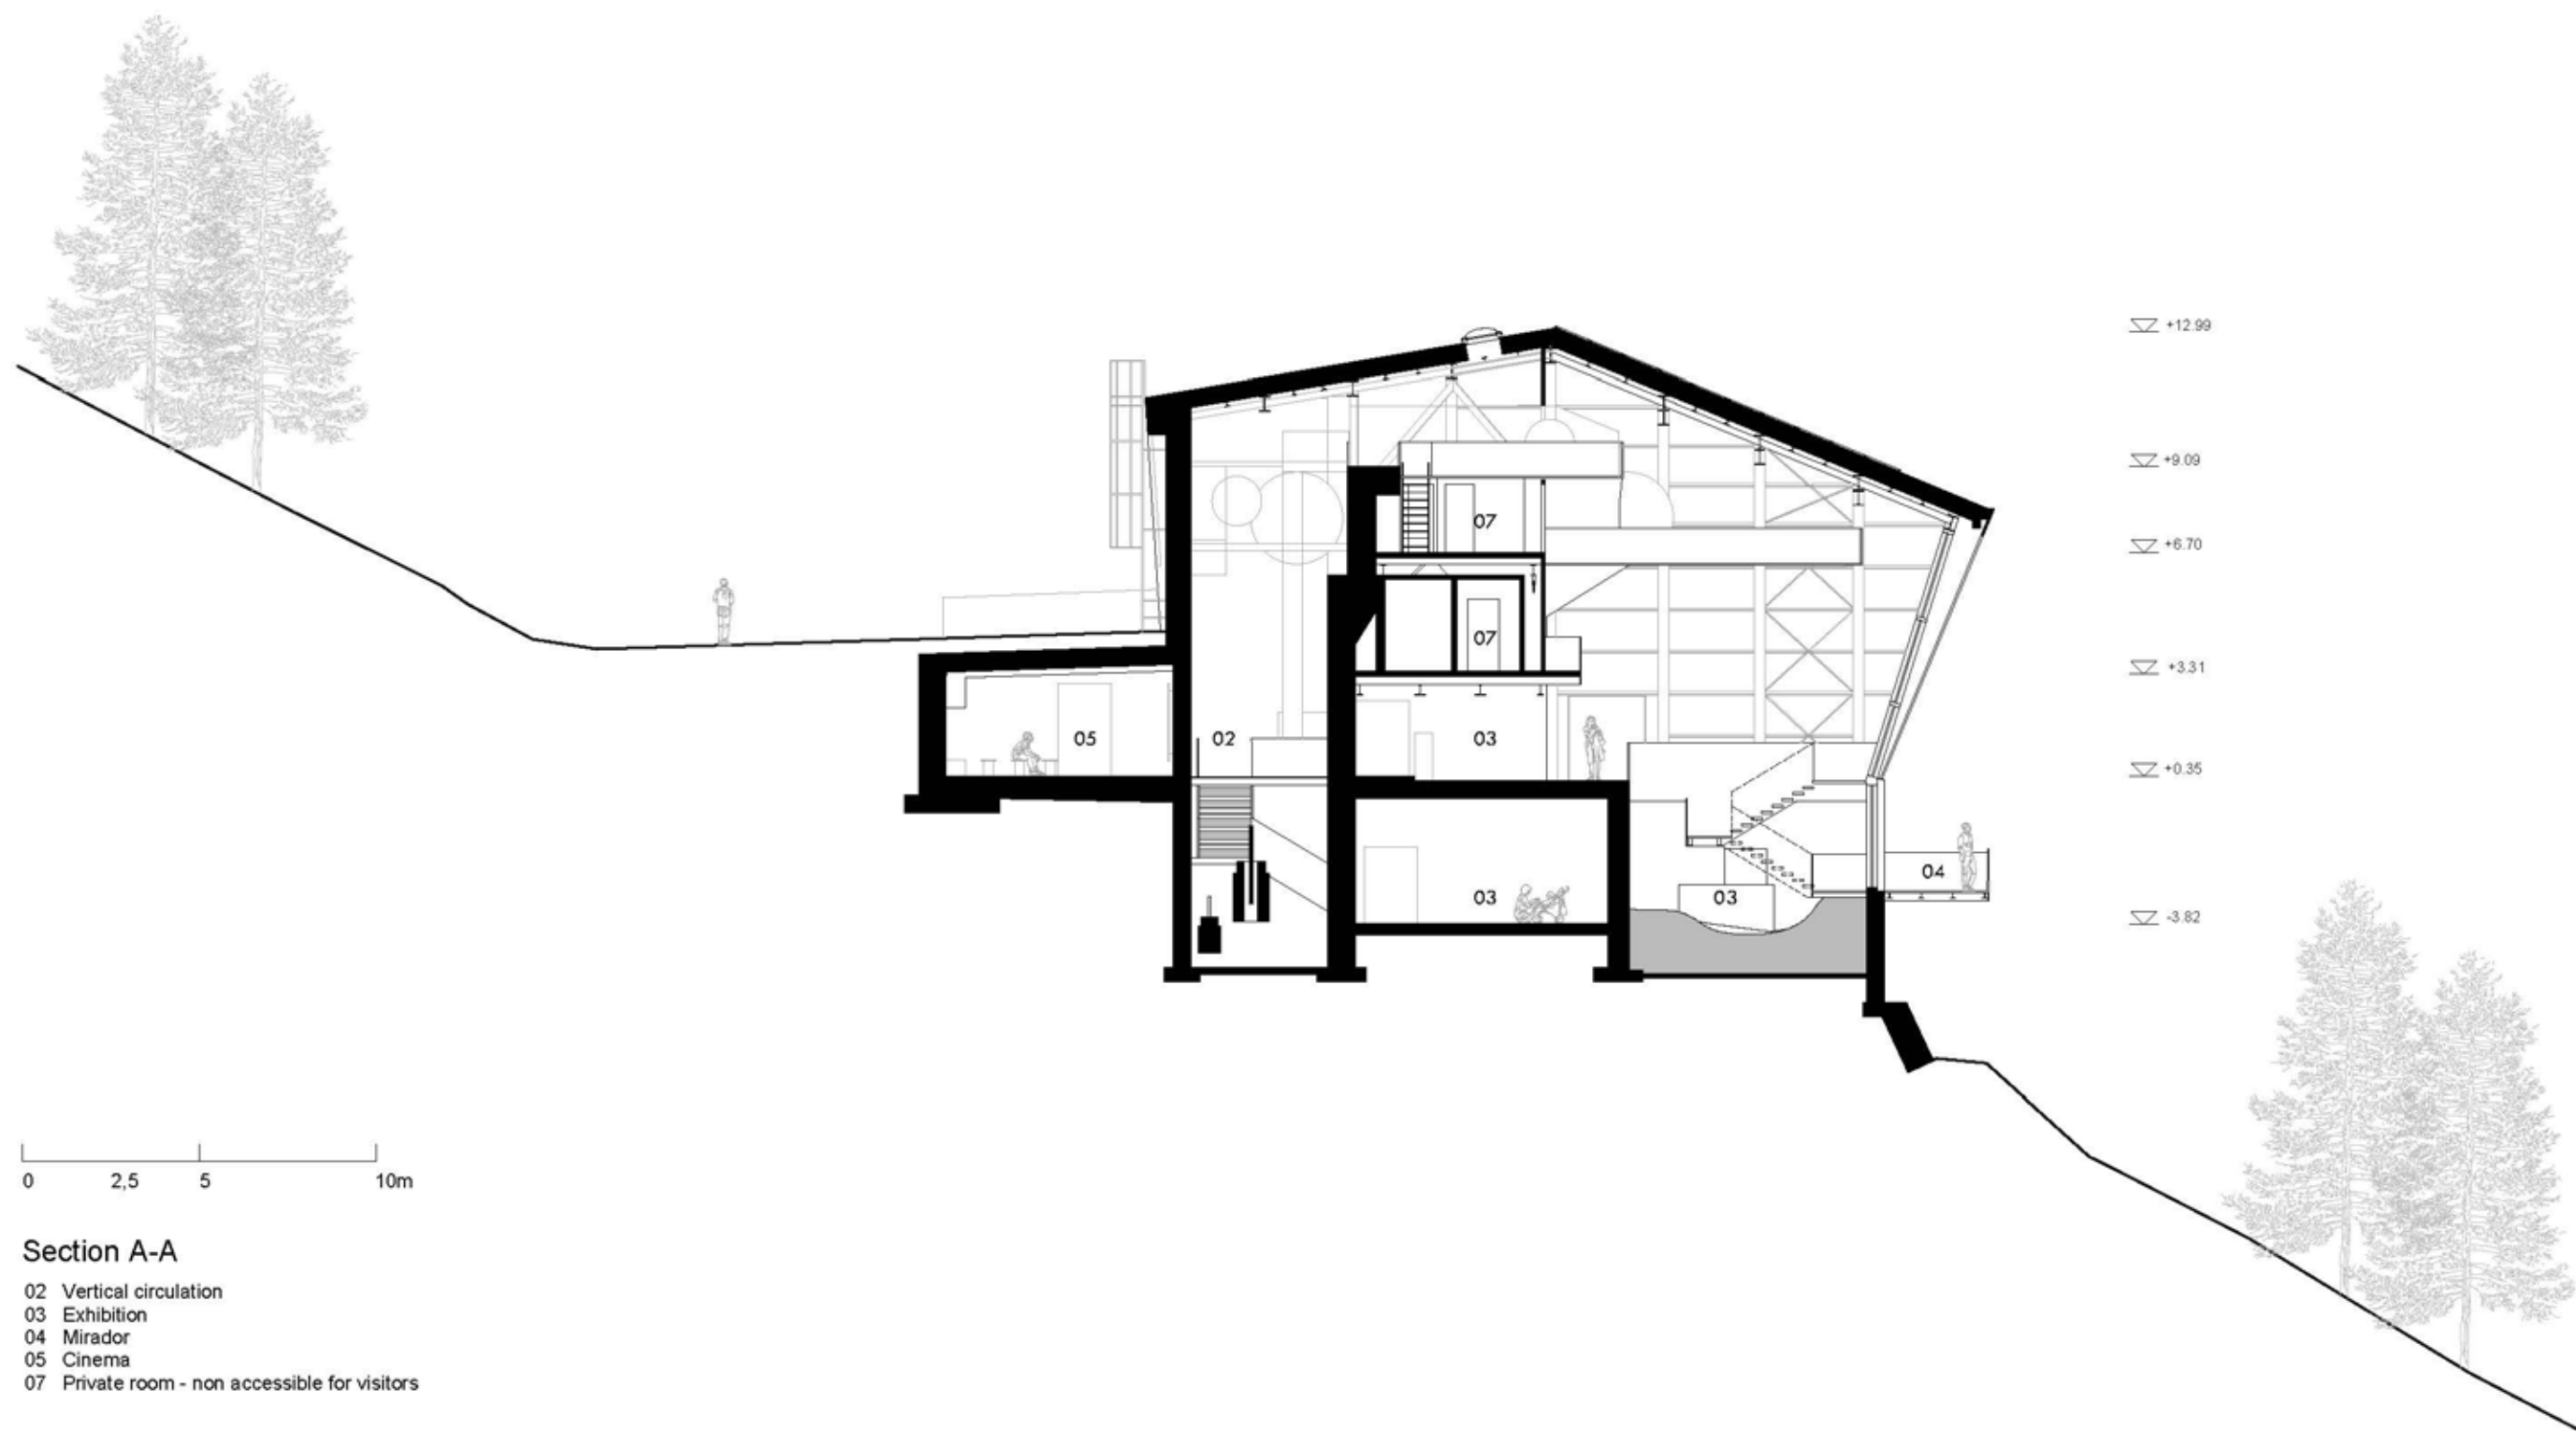


Section A-A

- 02 Vertical circulation
- 03 Exhibition
- 04 Mirador
- 05 Cinema
- 07 Private room - non accessible for visitors

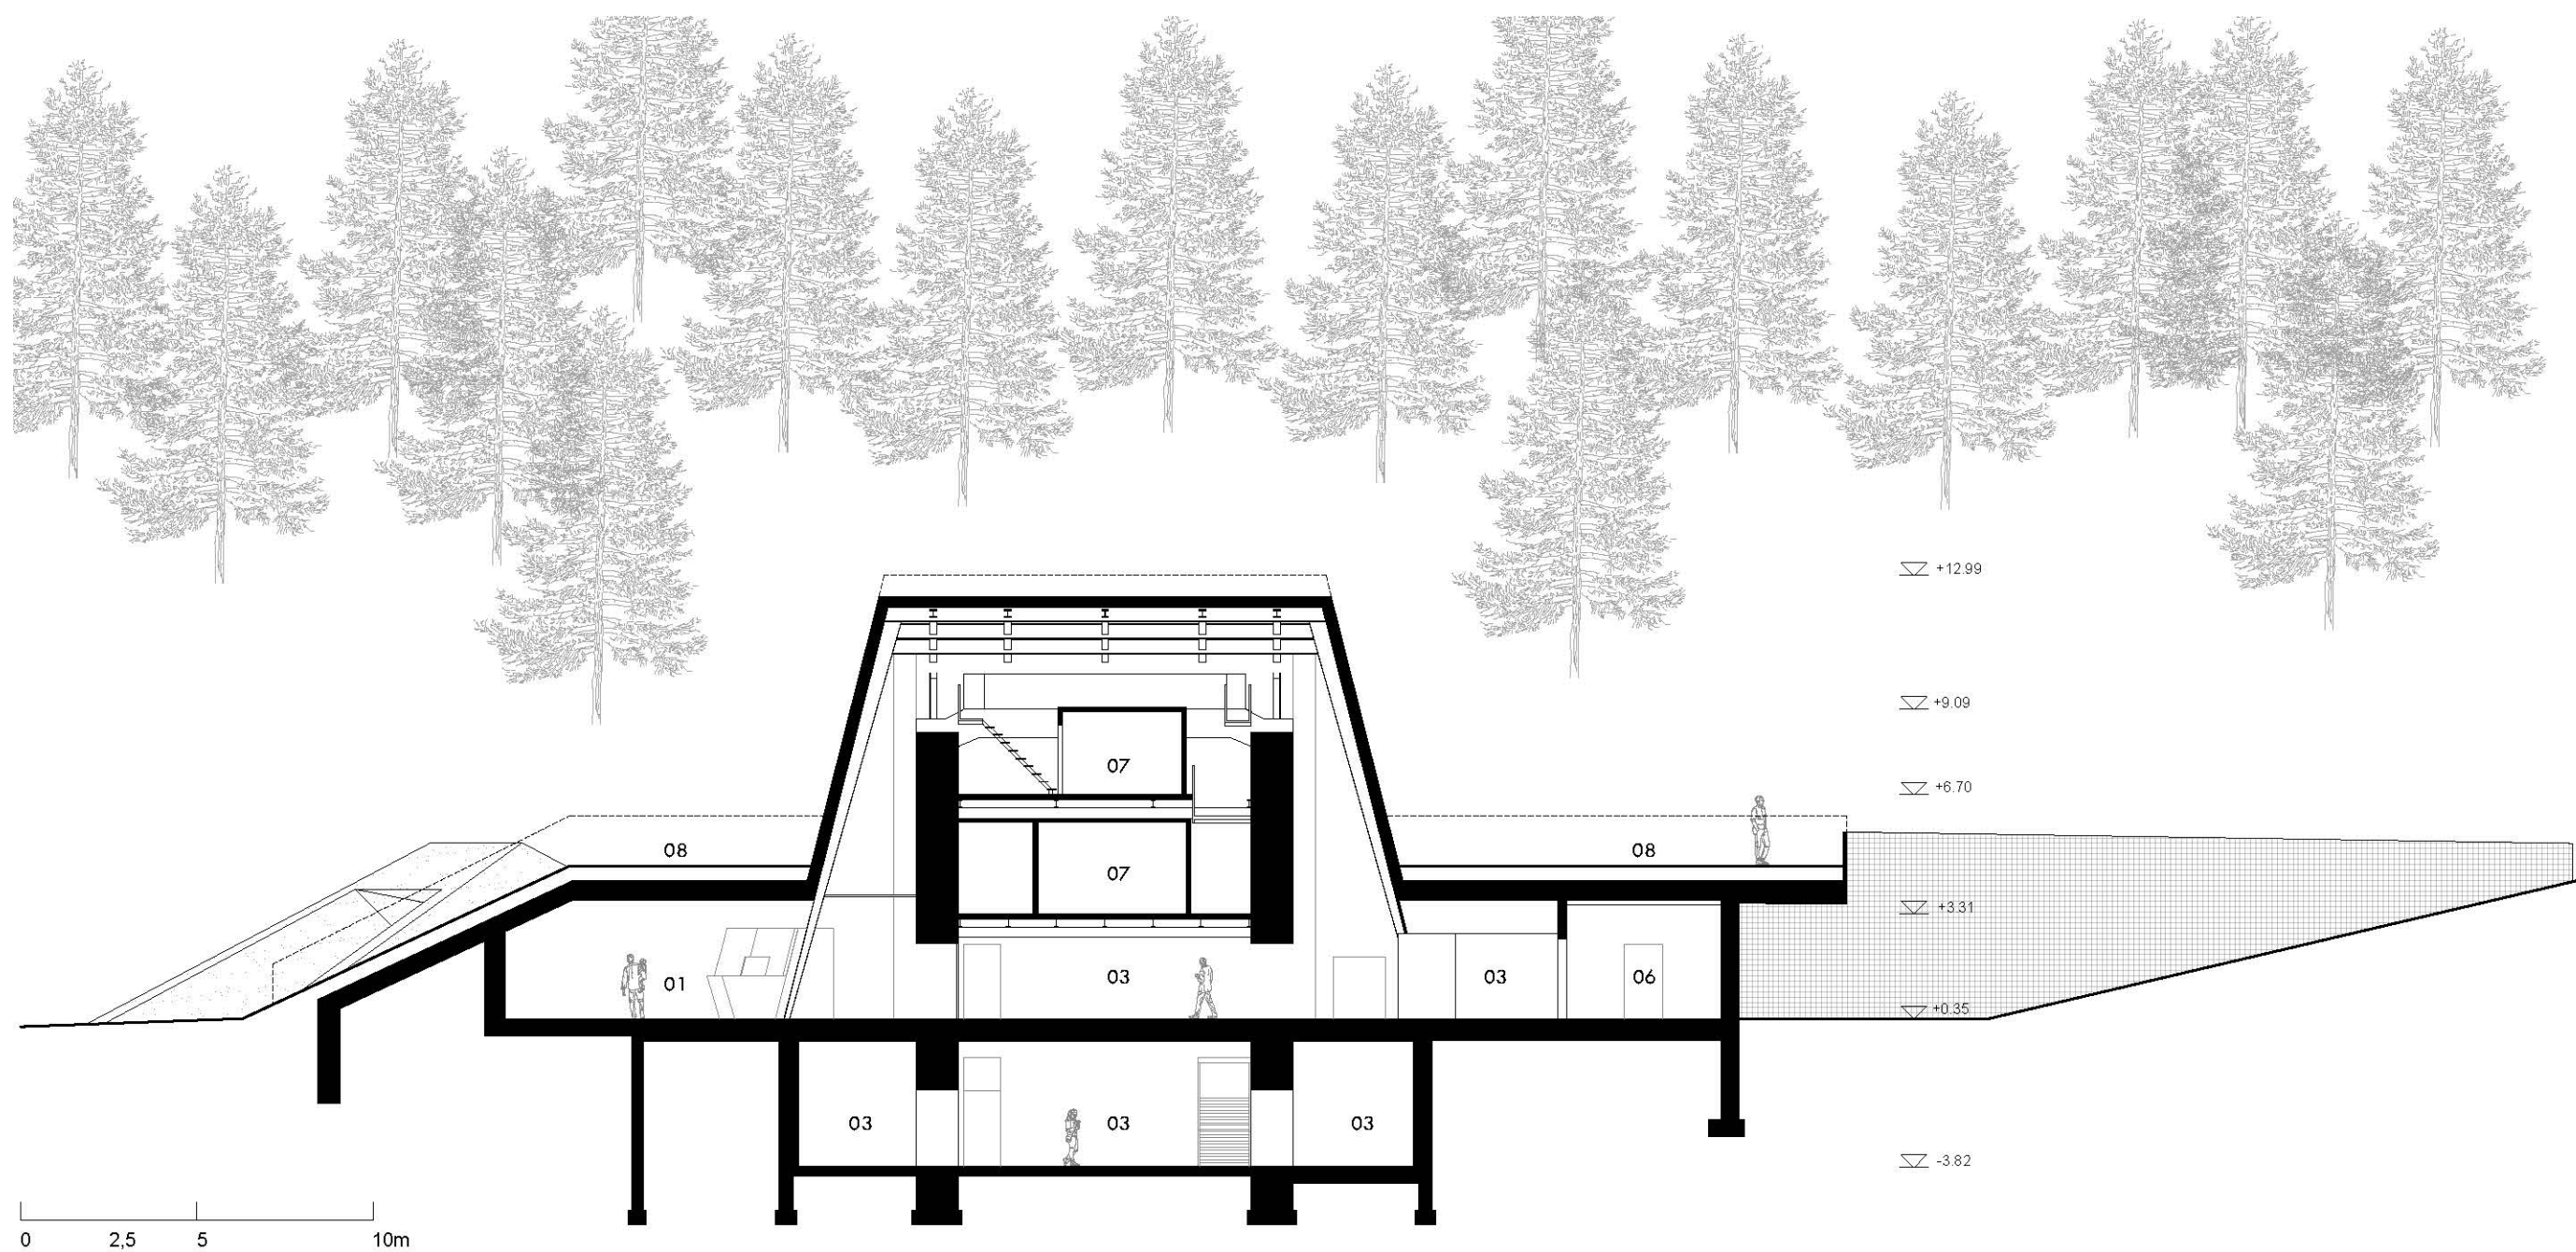


Section B-B

- 01 Entrance shop / exit
- 03 Exhibition
- 06 Service rooms
- 07 Private room - non accessible for visitors
- 08 Landscape roof

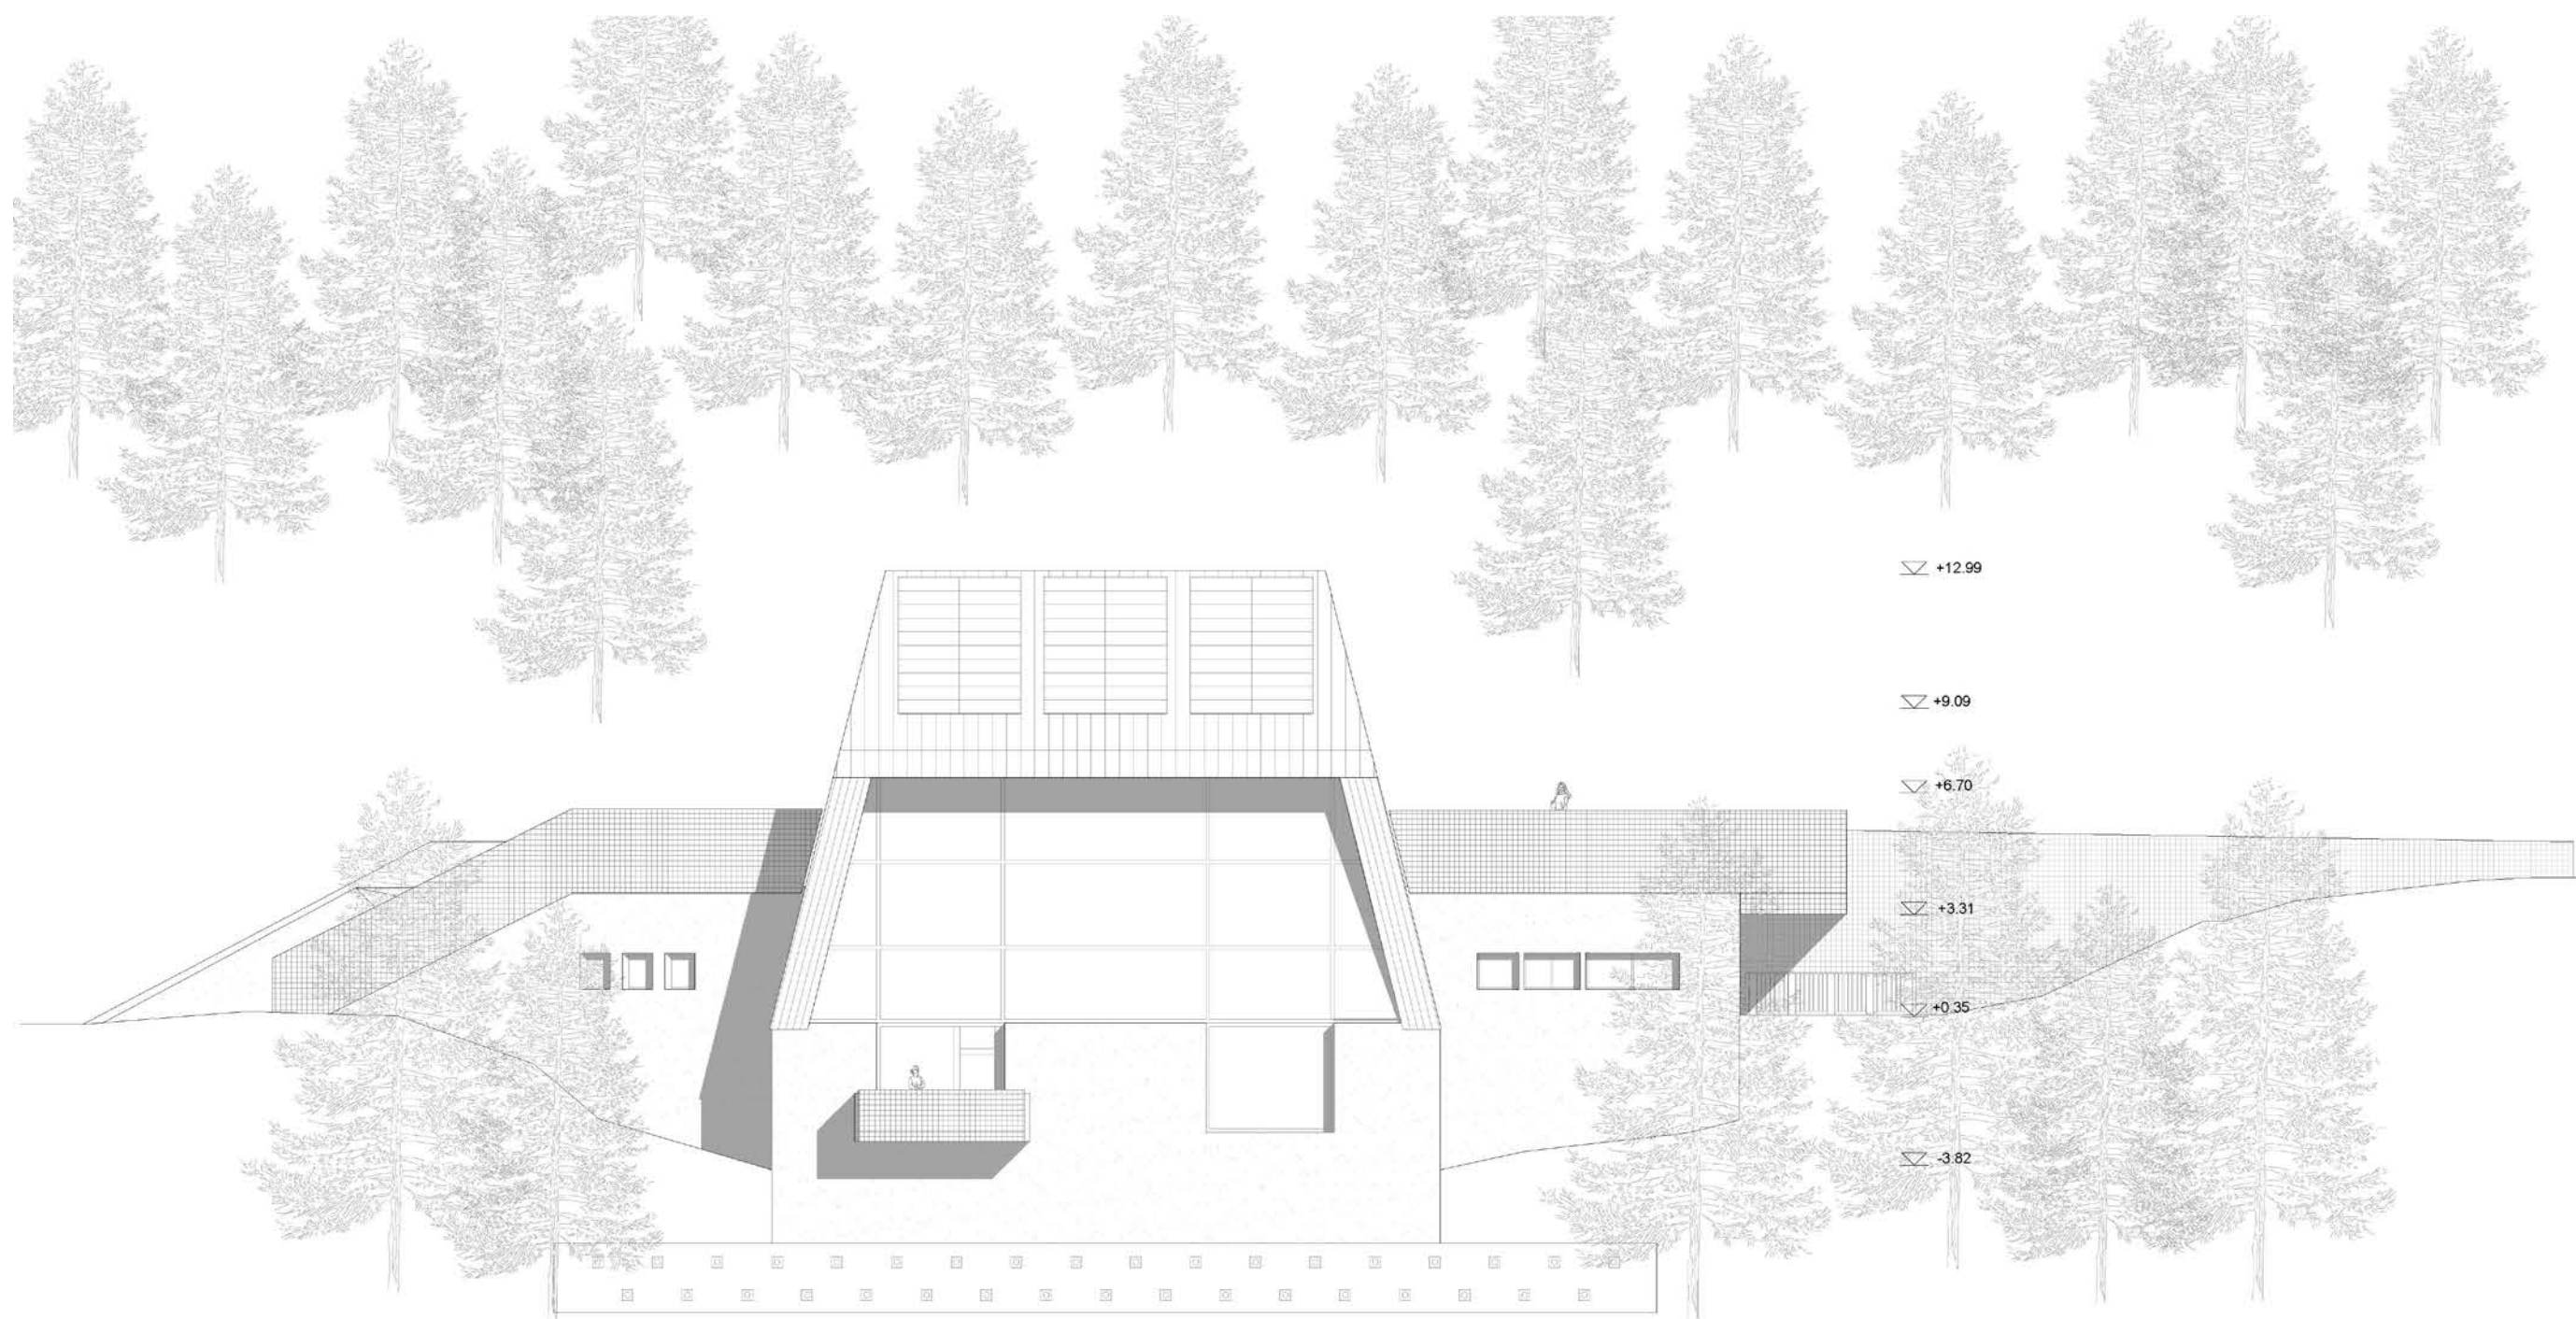


0 2,5 5 10m

Elevation South

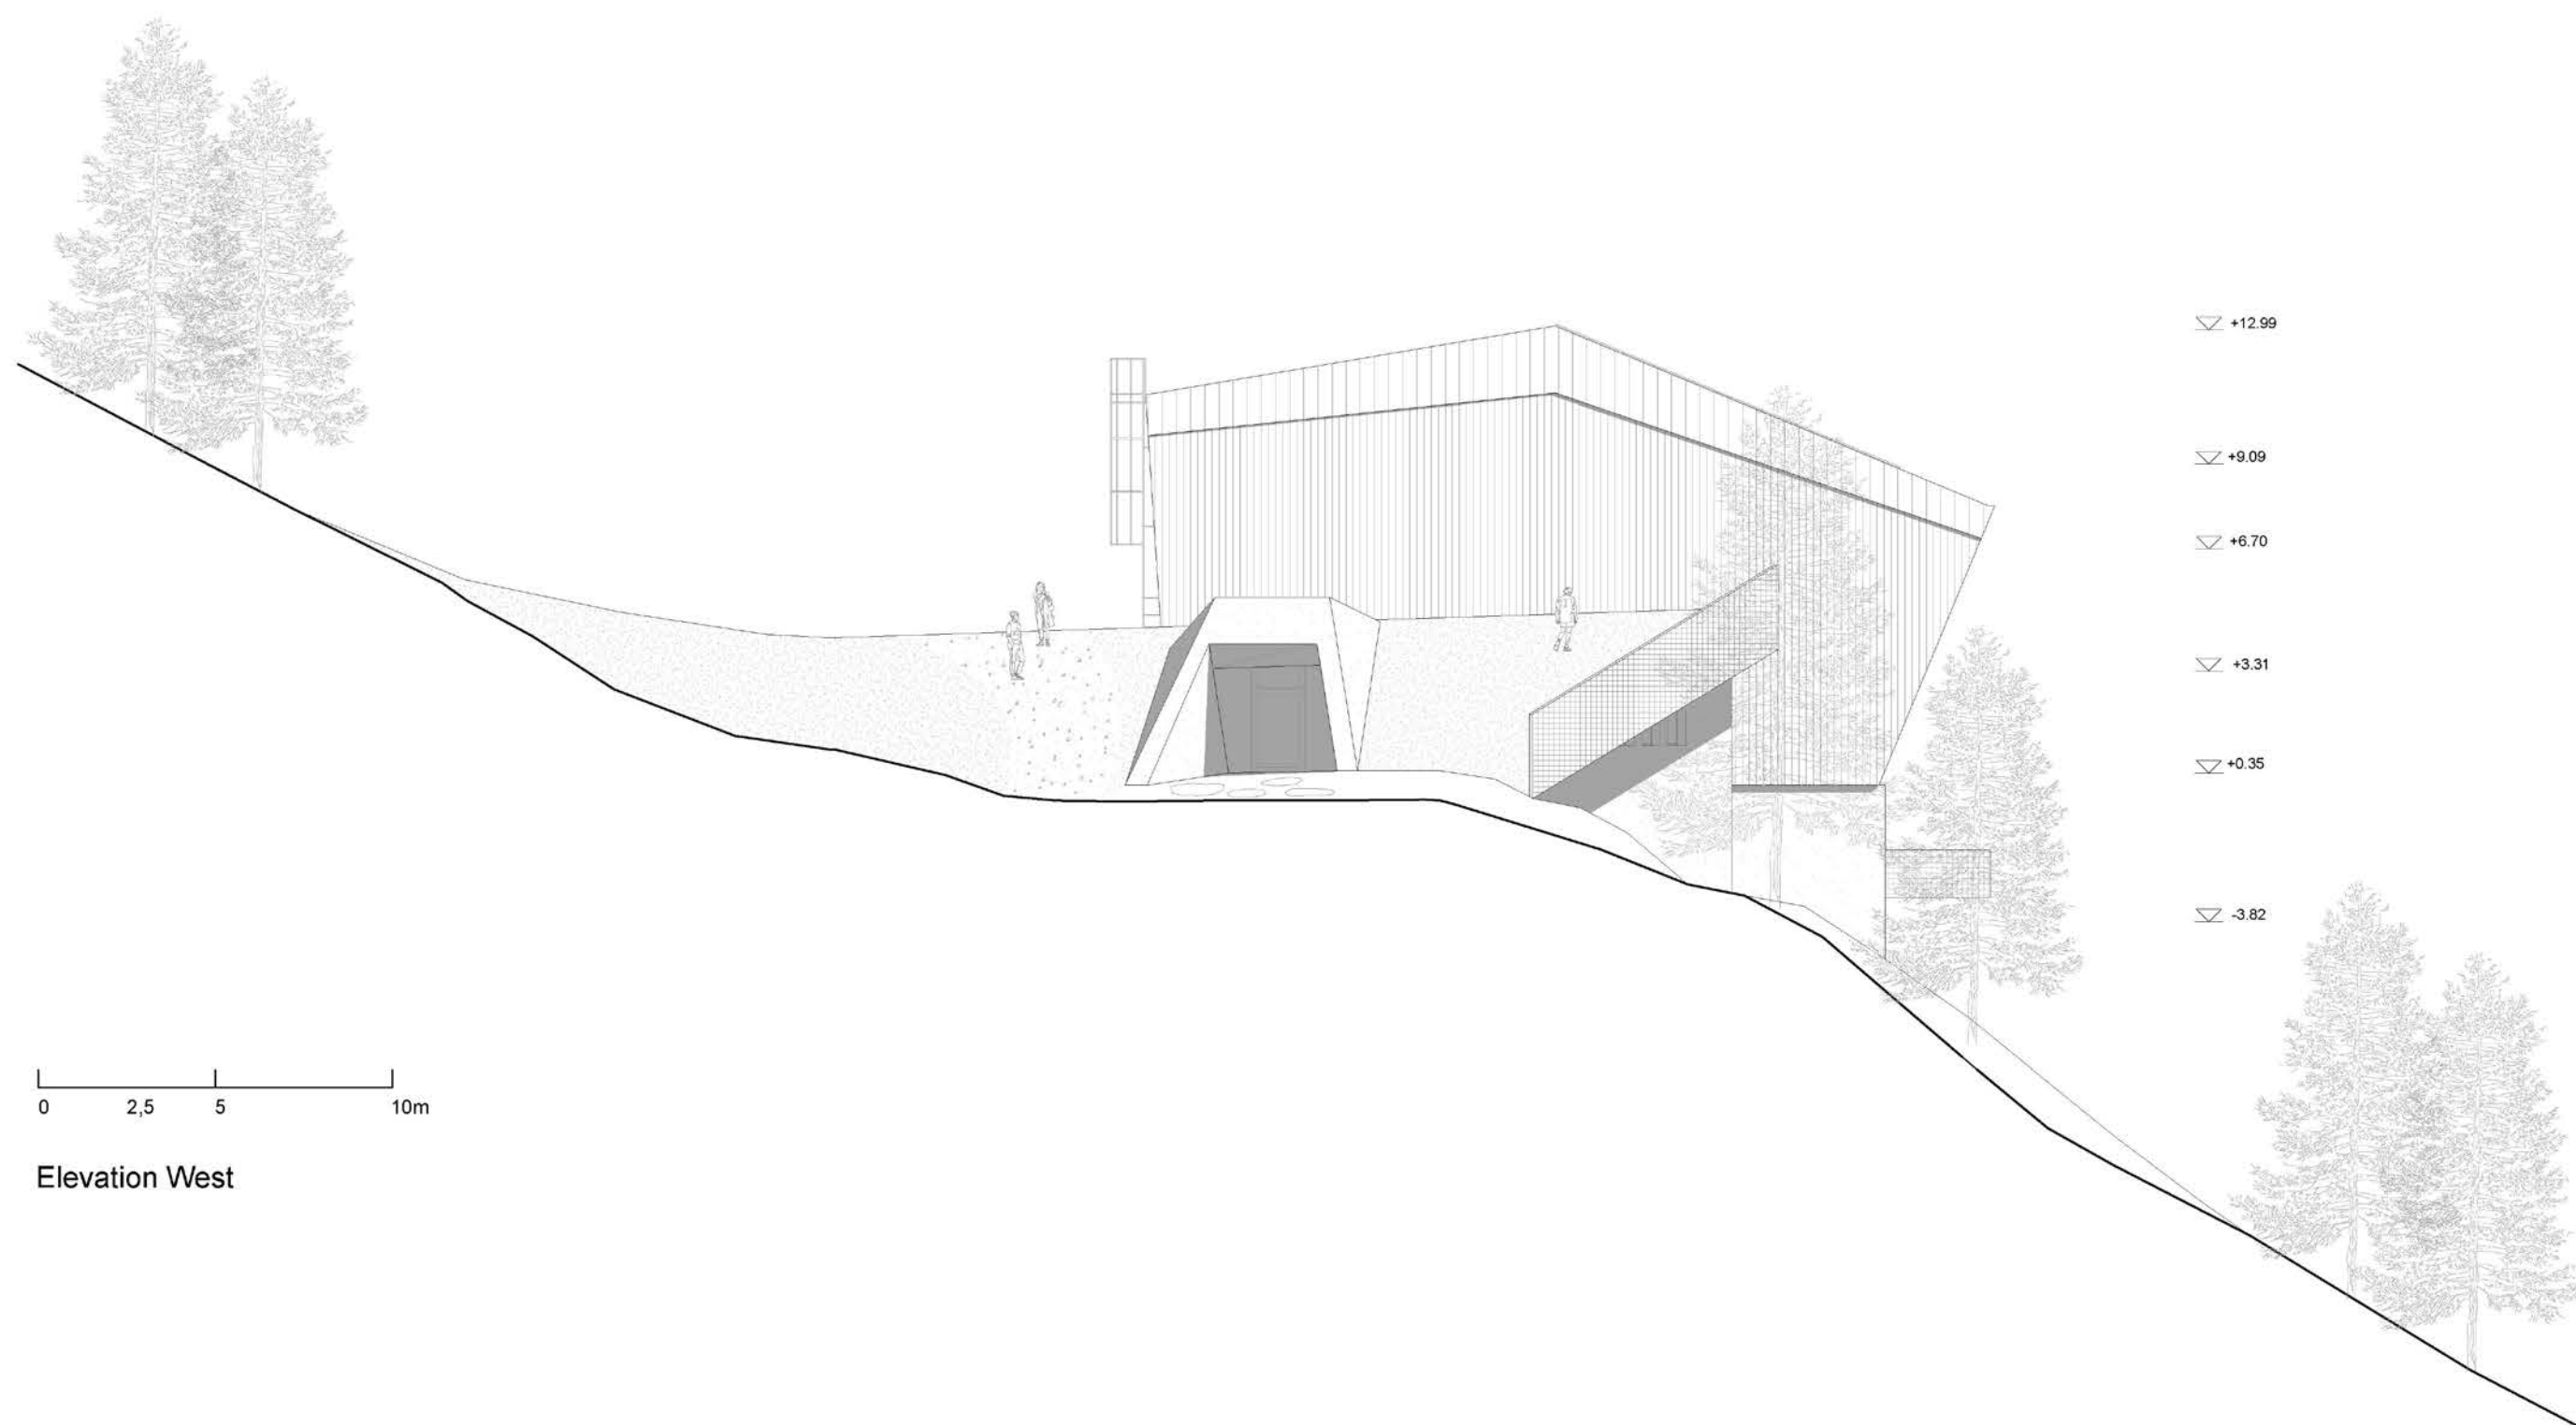

0 2,5 5 10m

Elevation West

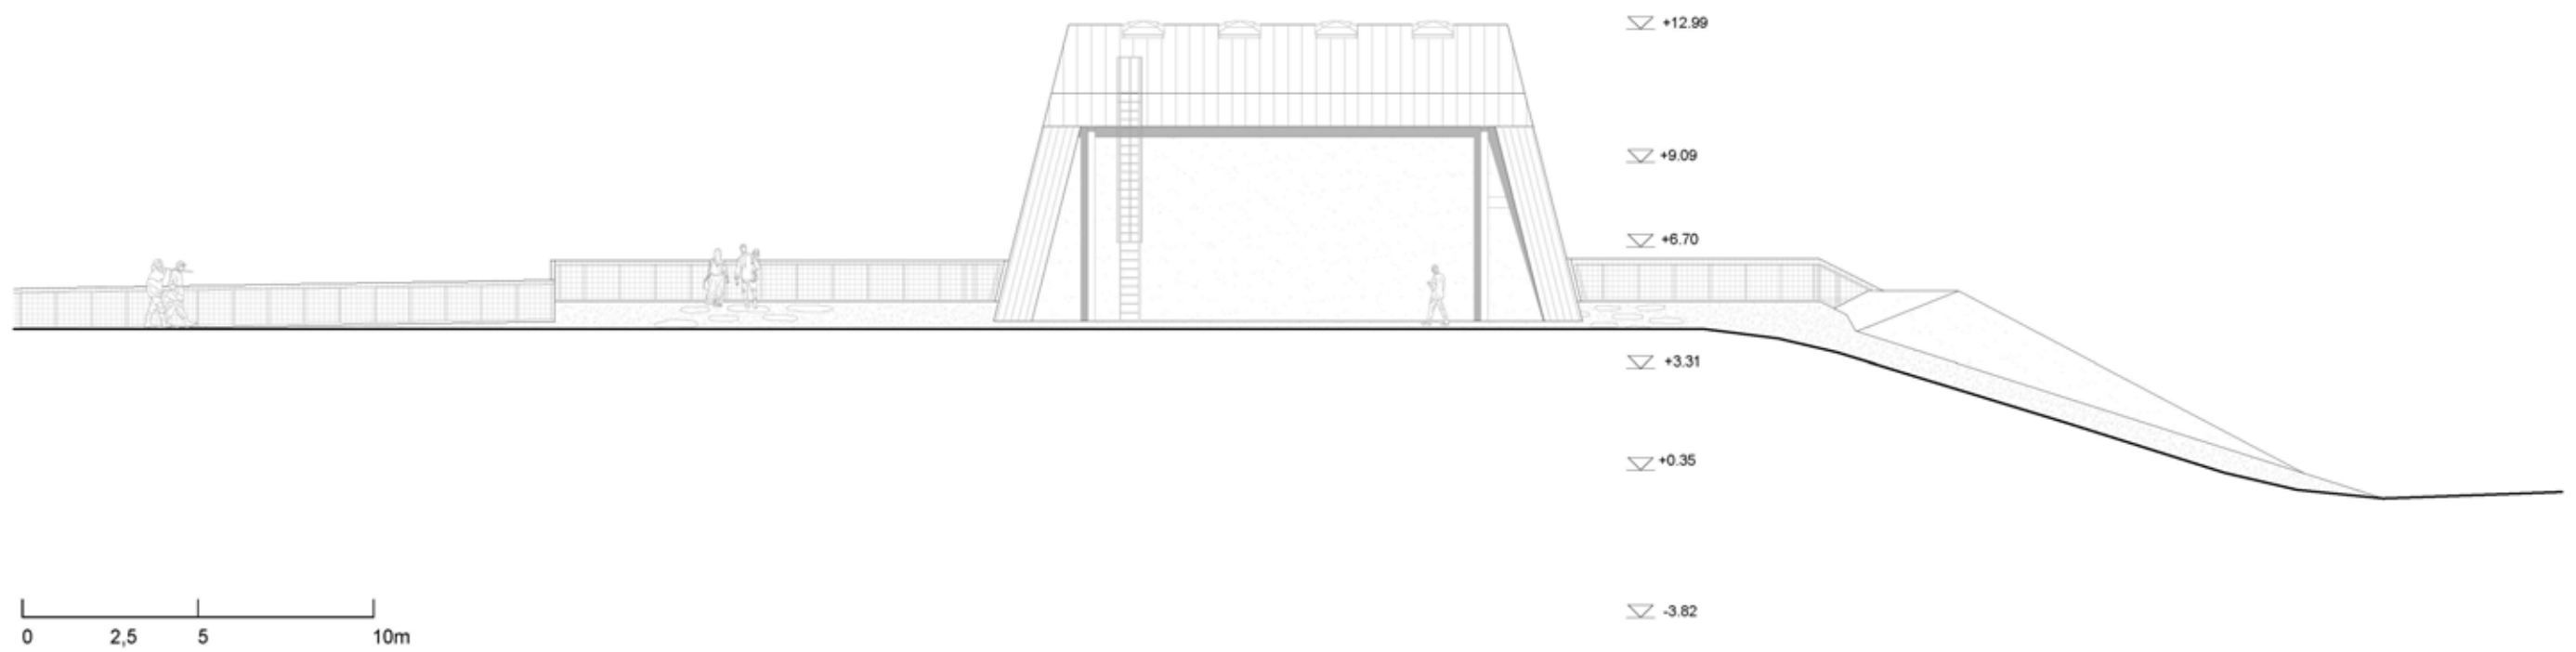

Elevation North

