




STRASSENSTÜTZPUNKT GRAUN\_ARCHITEKT ROLAND BALDI / ARCHITEKT THOMAS SIMMA  
PUNTO LOGISTICO STRADALE CURON\_ARCHITETTO ROLAND BALDI / ARCHITETTO THOMAS SIMMA

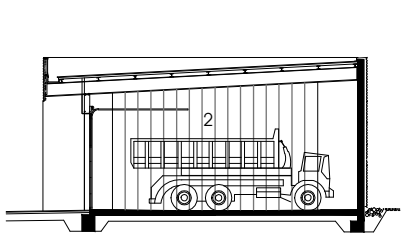


SCHNITT A-A / SEZIONE A-A

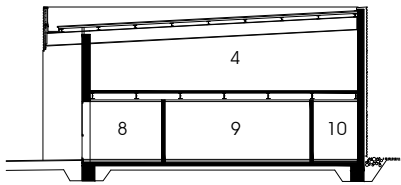


SCHNITT B-B / SEZIONE B-B

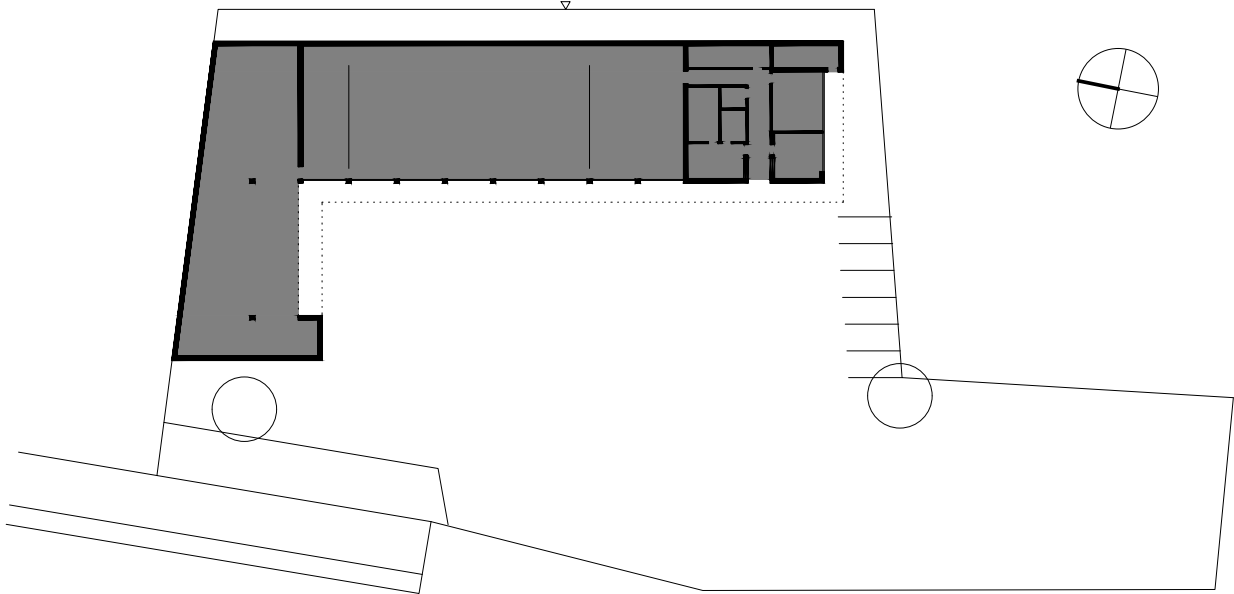

PIANIMETRIA / LAGEPLAN

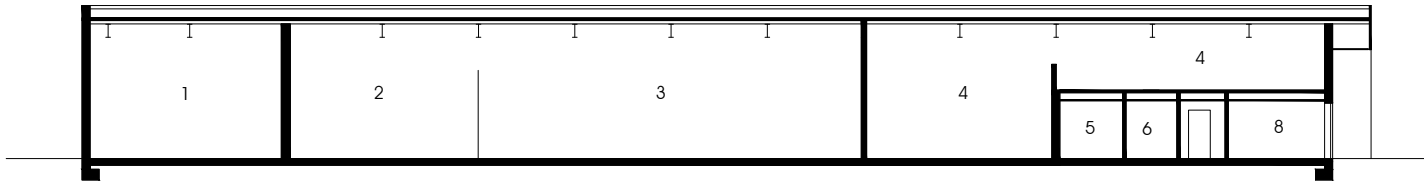

SCHNITT C-C / SEZIONE C-C

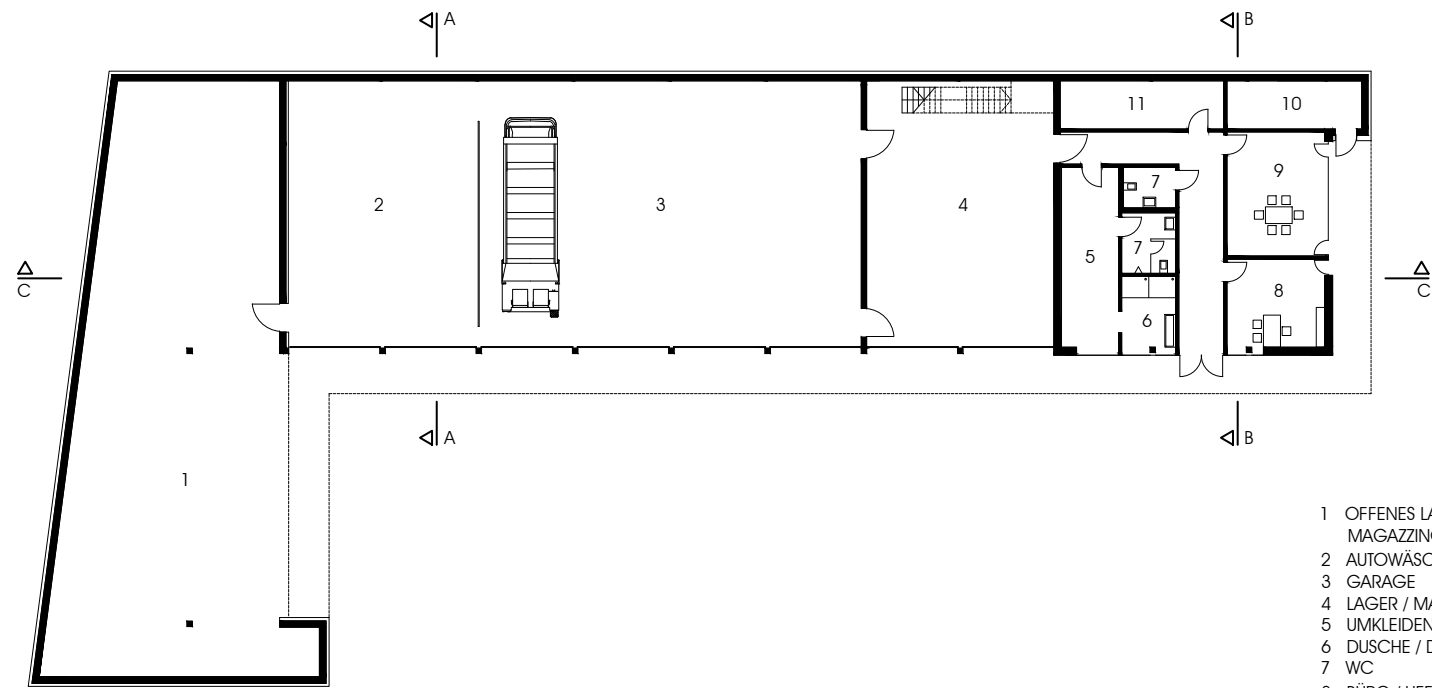

ERDGESCHOSS / PIANO TERRA


- 1 OFFENES LAGER /  
MAGAZZINO APERTO
- 2 AUTOWÄSCHE / LAVAGGIO
- 3 GARAGE
- 4 LAGER / MAGAZZINO
- 5 UMKLEIDEN / SPOGLIATOIO
- 6 DUSCHE / DOCCIA
- 7 WC
- 8 BÜRO / UFFICIO
- 9 AUFENTHALT / SOGGIORNO
- 10 HEIZRAUM / VANO CALDAIA
- 11 ARCHIVIO / RIPOSTIGLIO

0 5




ANISCHT SÜD / PROSPETTO SUD

ANISCHT NORD / PROSPETTO NORD

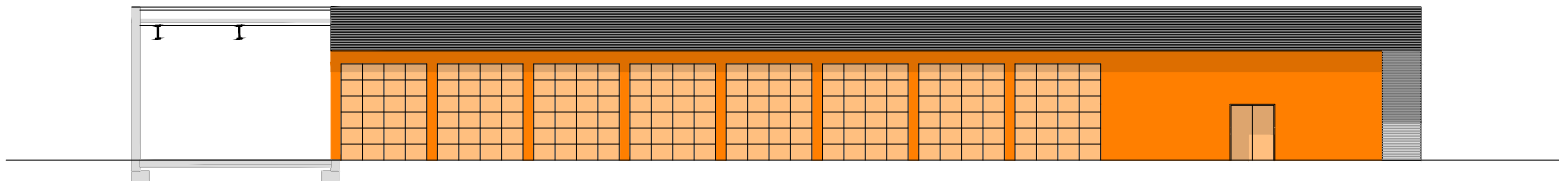

ANISCHT WEST / PROSPETTO OVEST

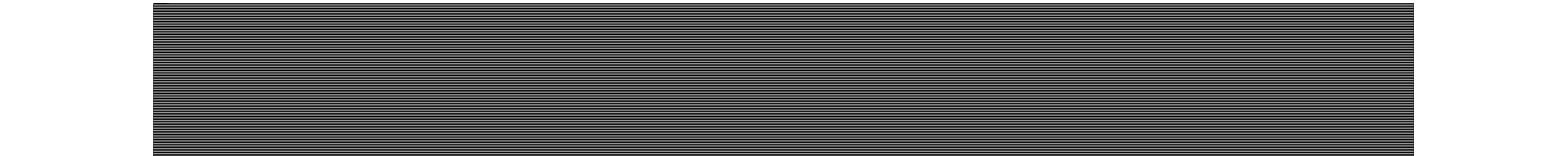

ANISCHT OST / PROSPETTO EST