



Floor plan

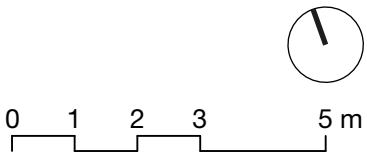

Interior Concept

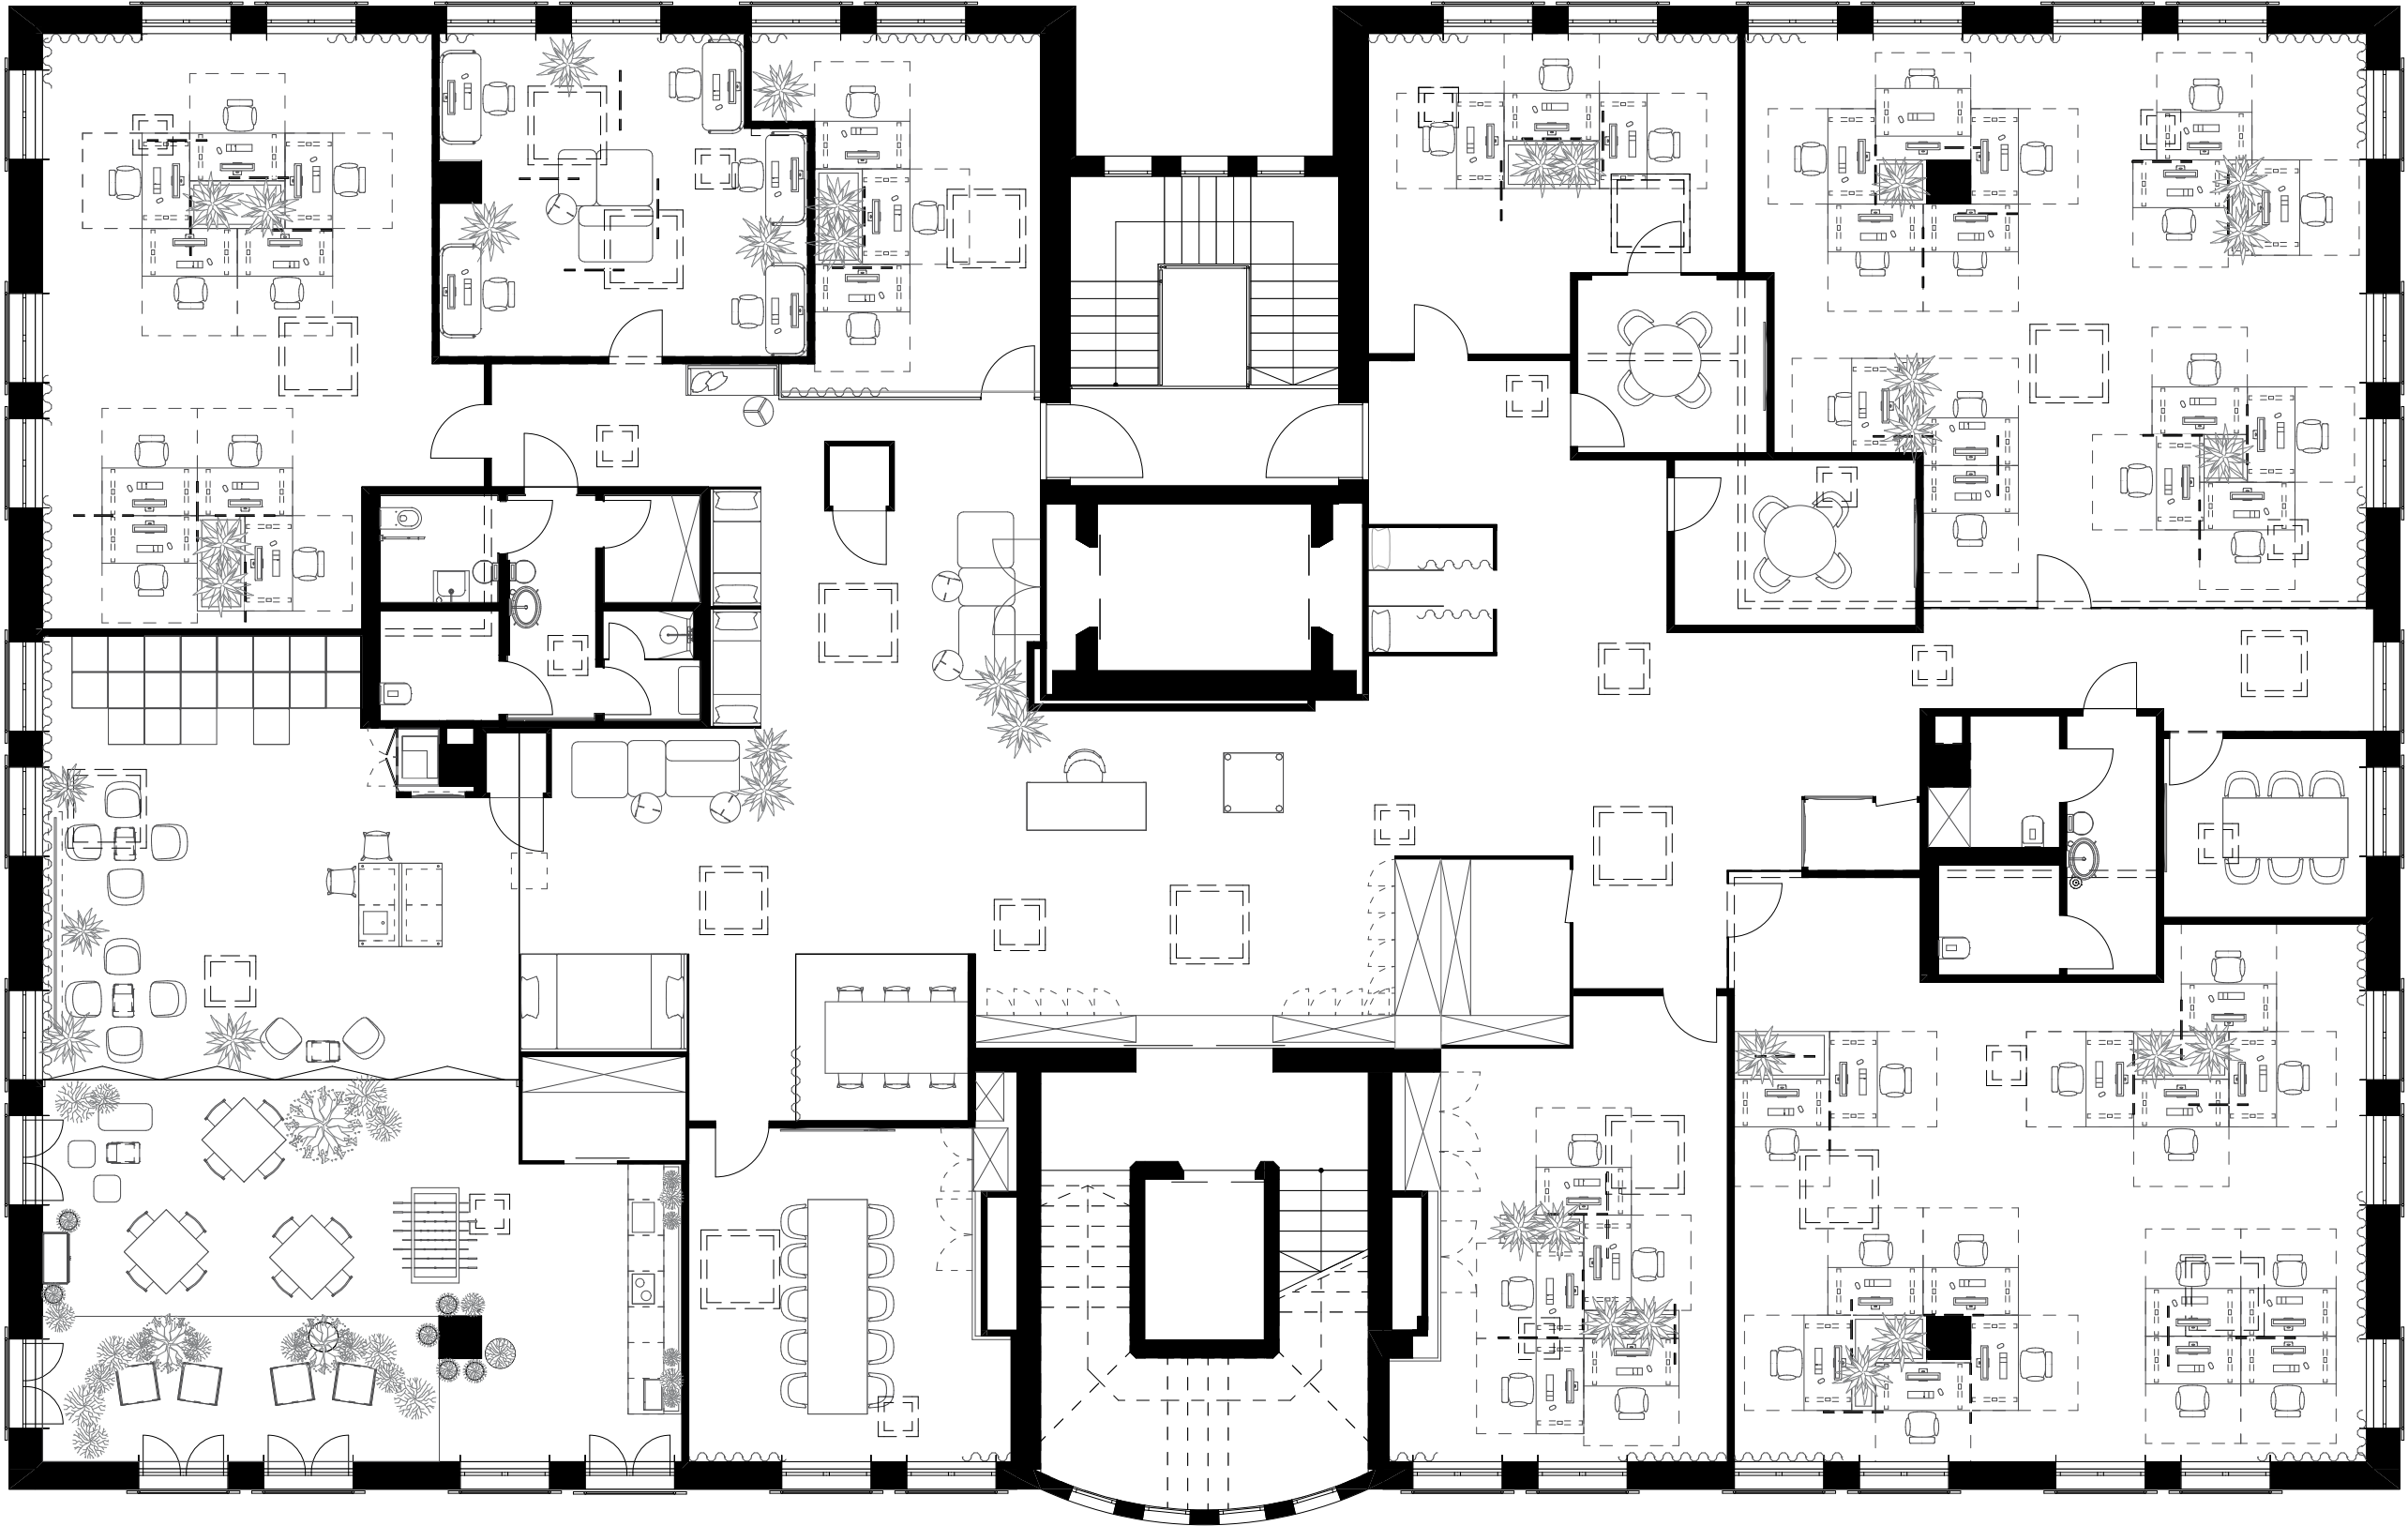