



☉ LAGEPLAN | PLANIMETRIA

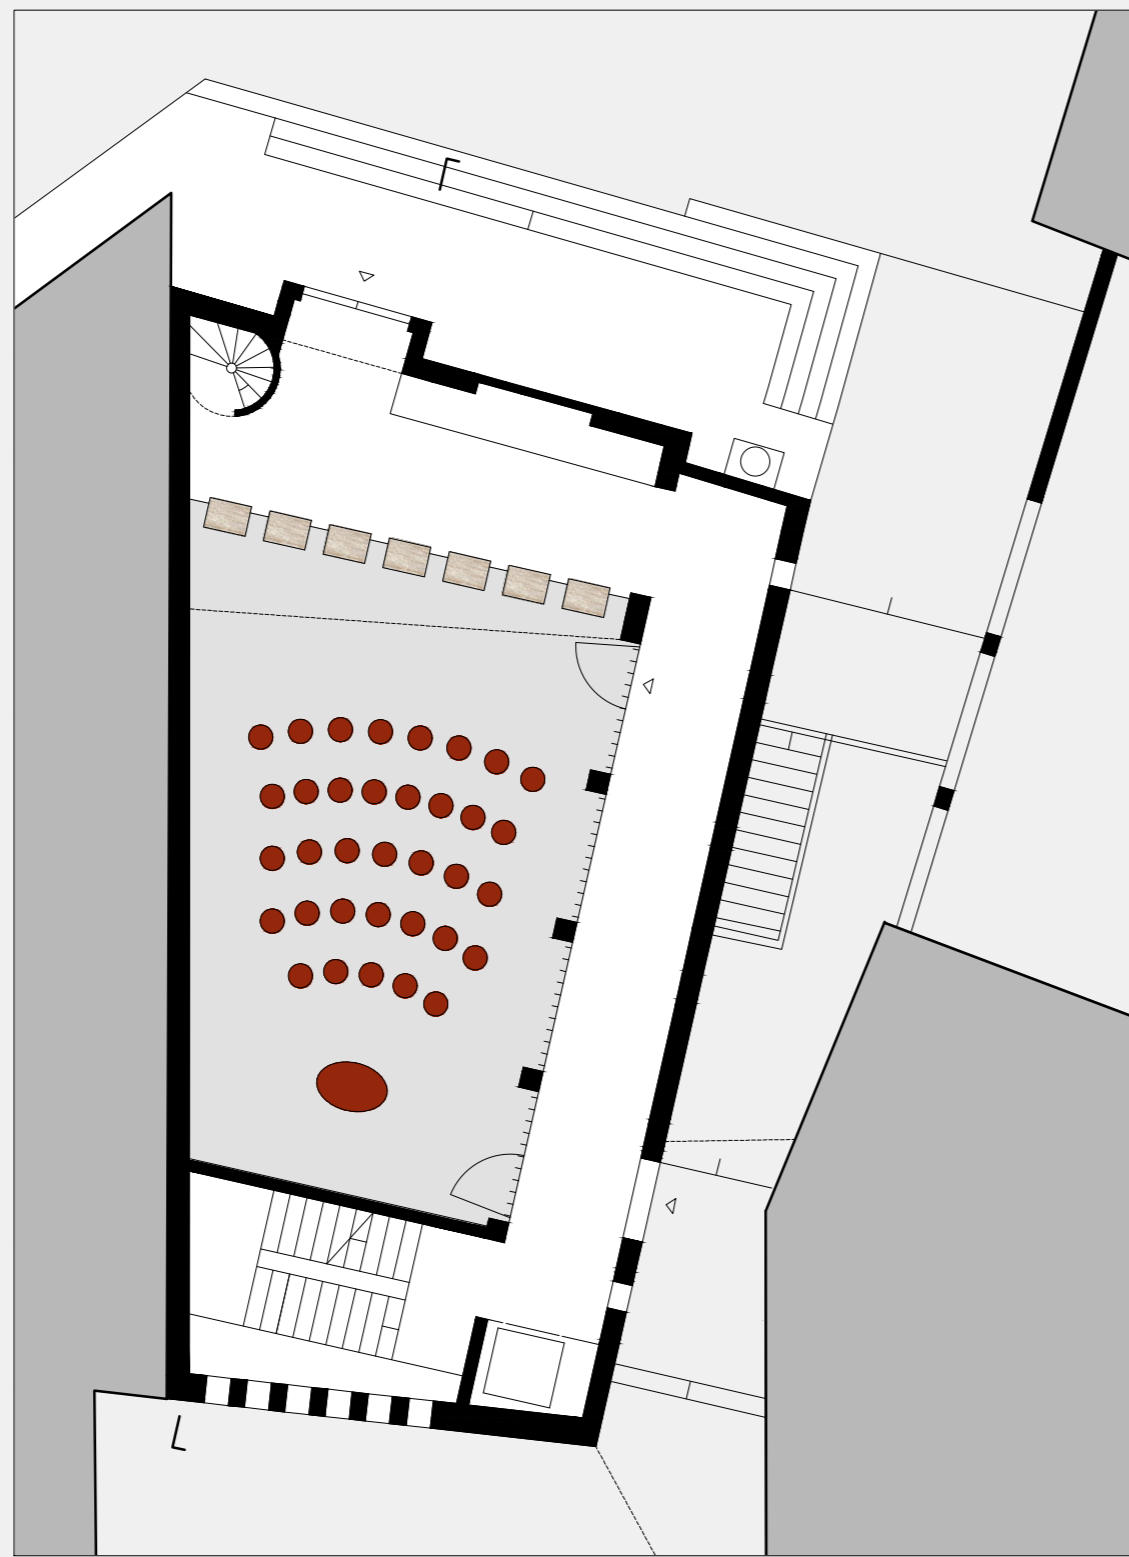


☉ ERDGESCHOSS | PIANO TERRA

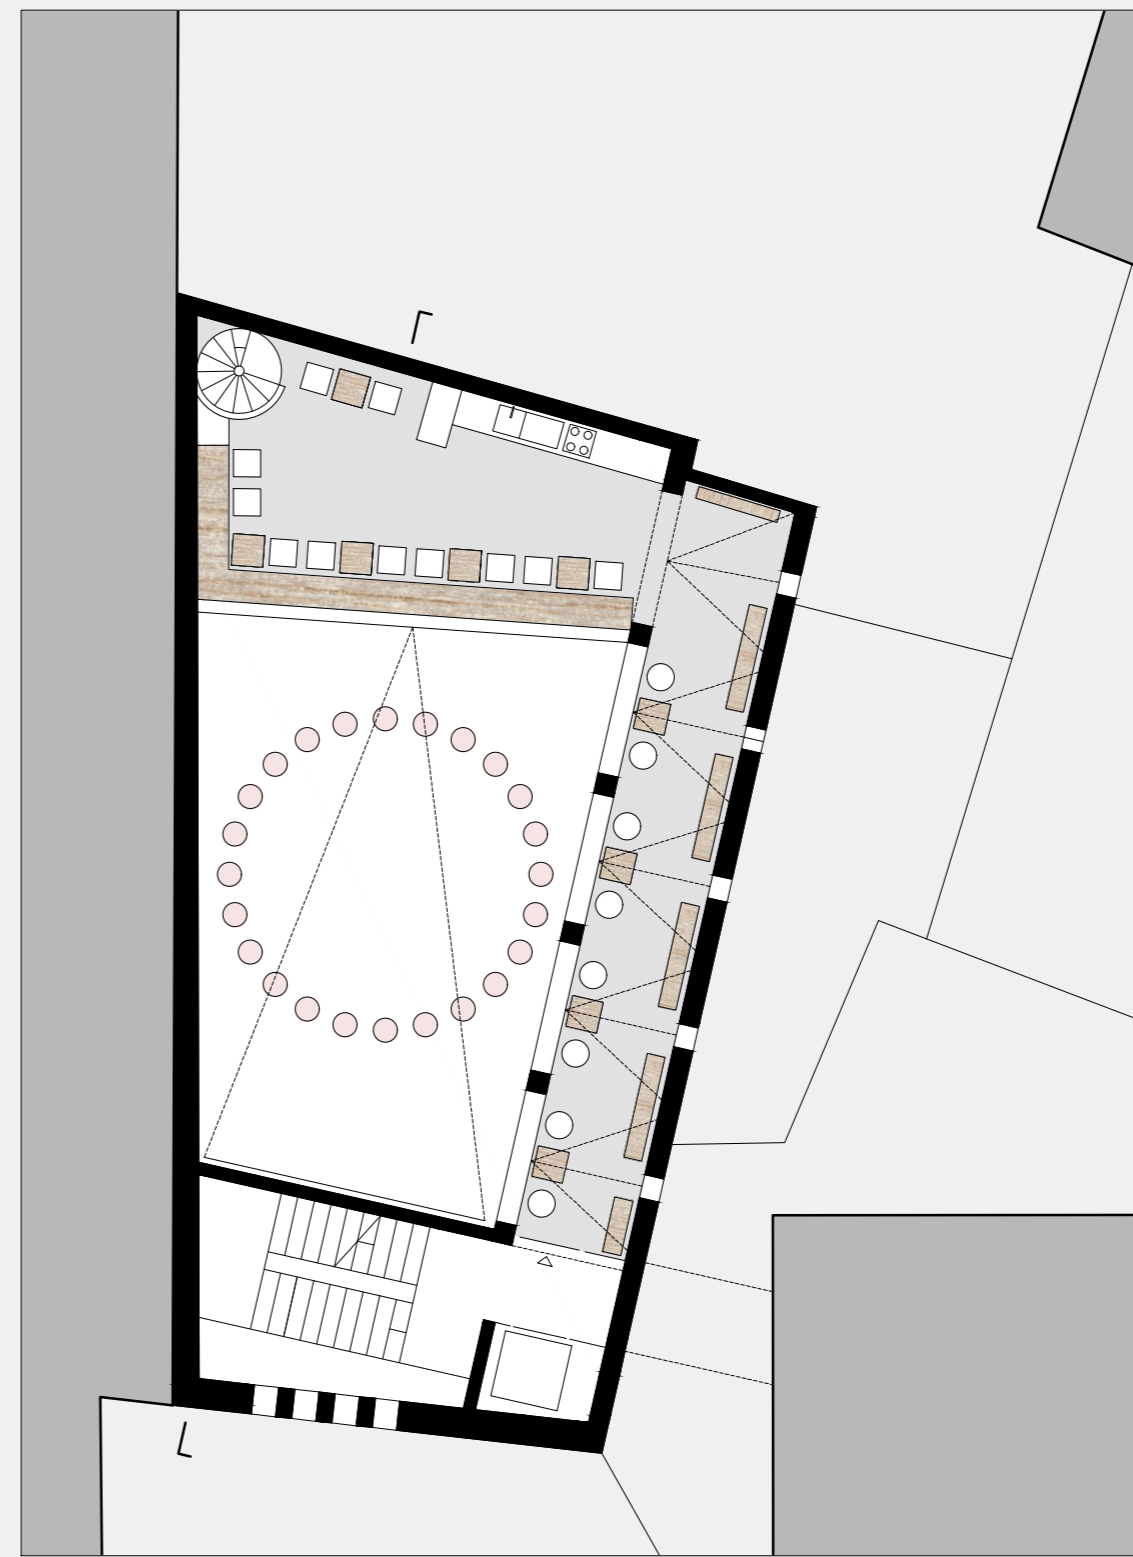

☉ 1.OBERGESCHOSS | PIANO PRIMO



☉ 2.OBERGESCHOSS | PIANO SECONDO

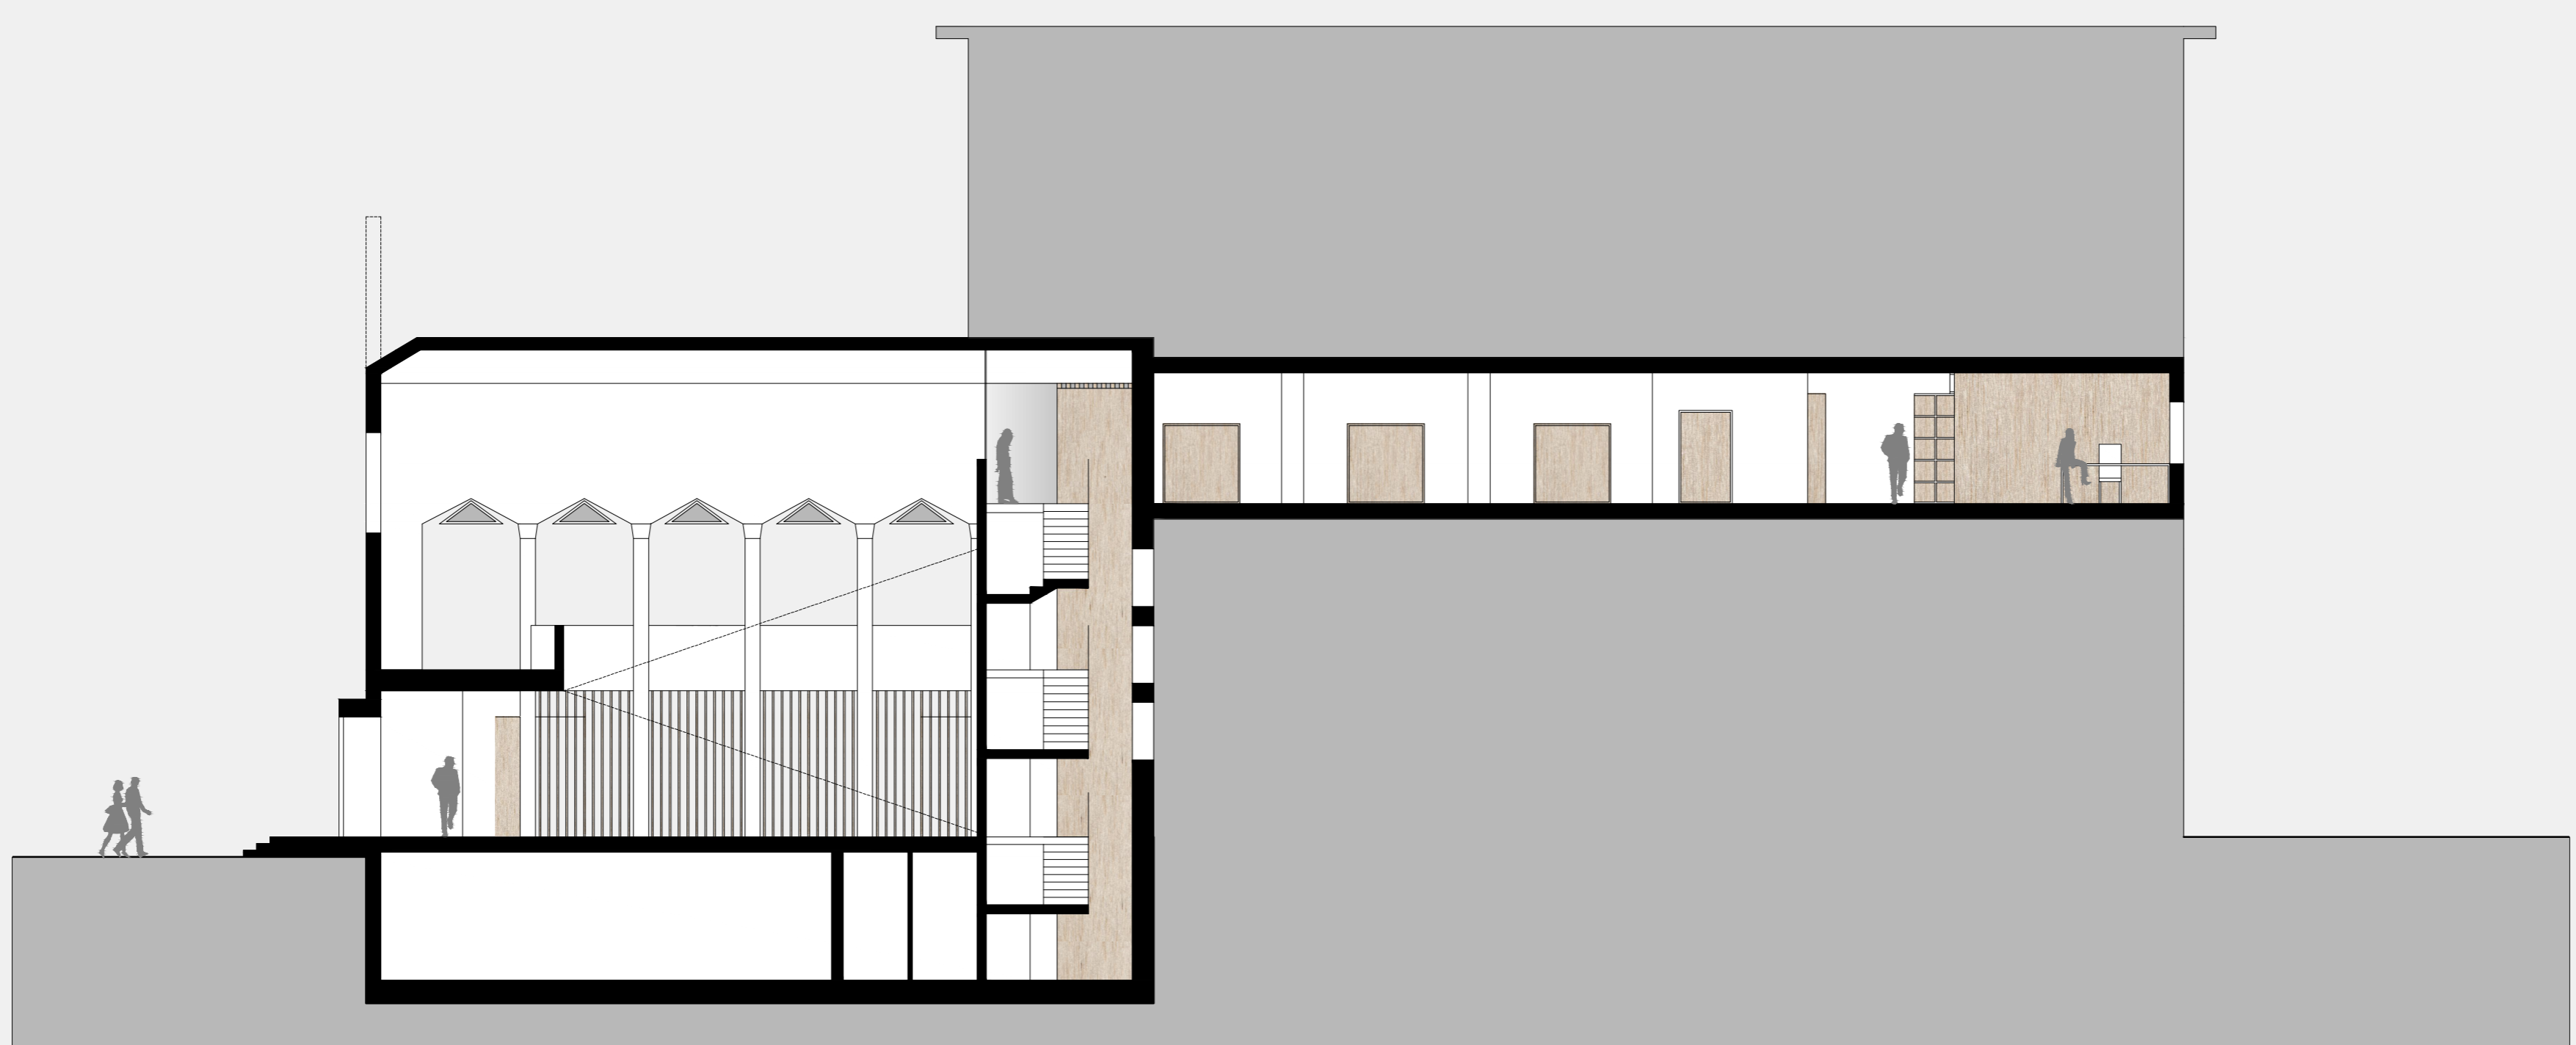

SCHNITT | SEZIONE