



LAGEPLAN SITE PLAN






ERDGESCHOSS GROUND FLOOR

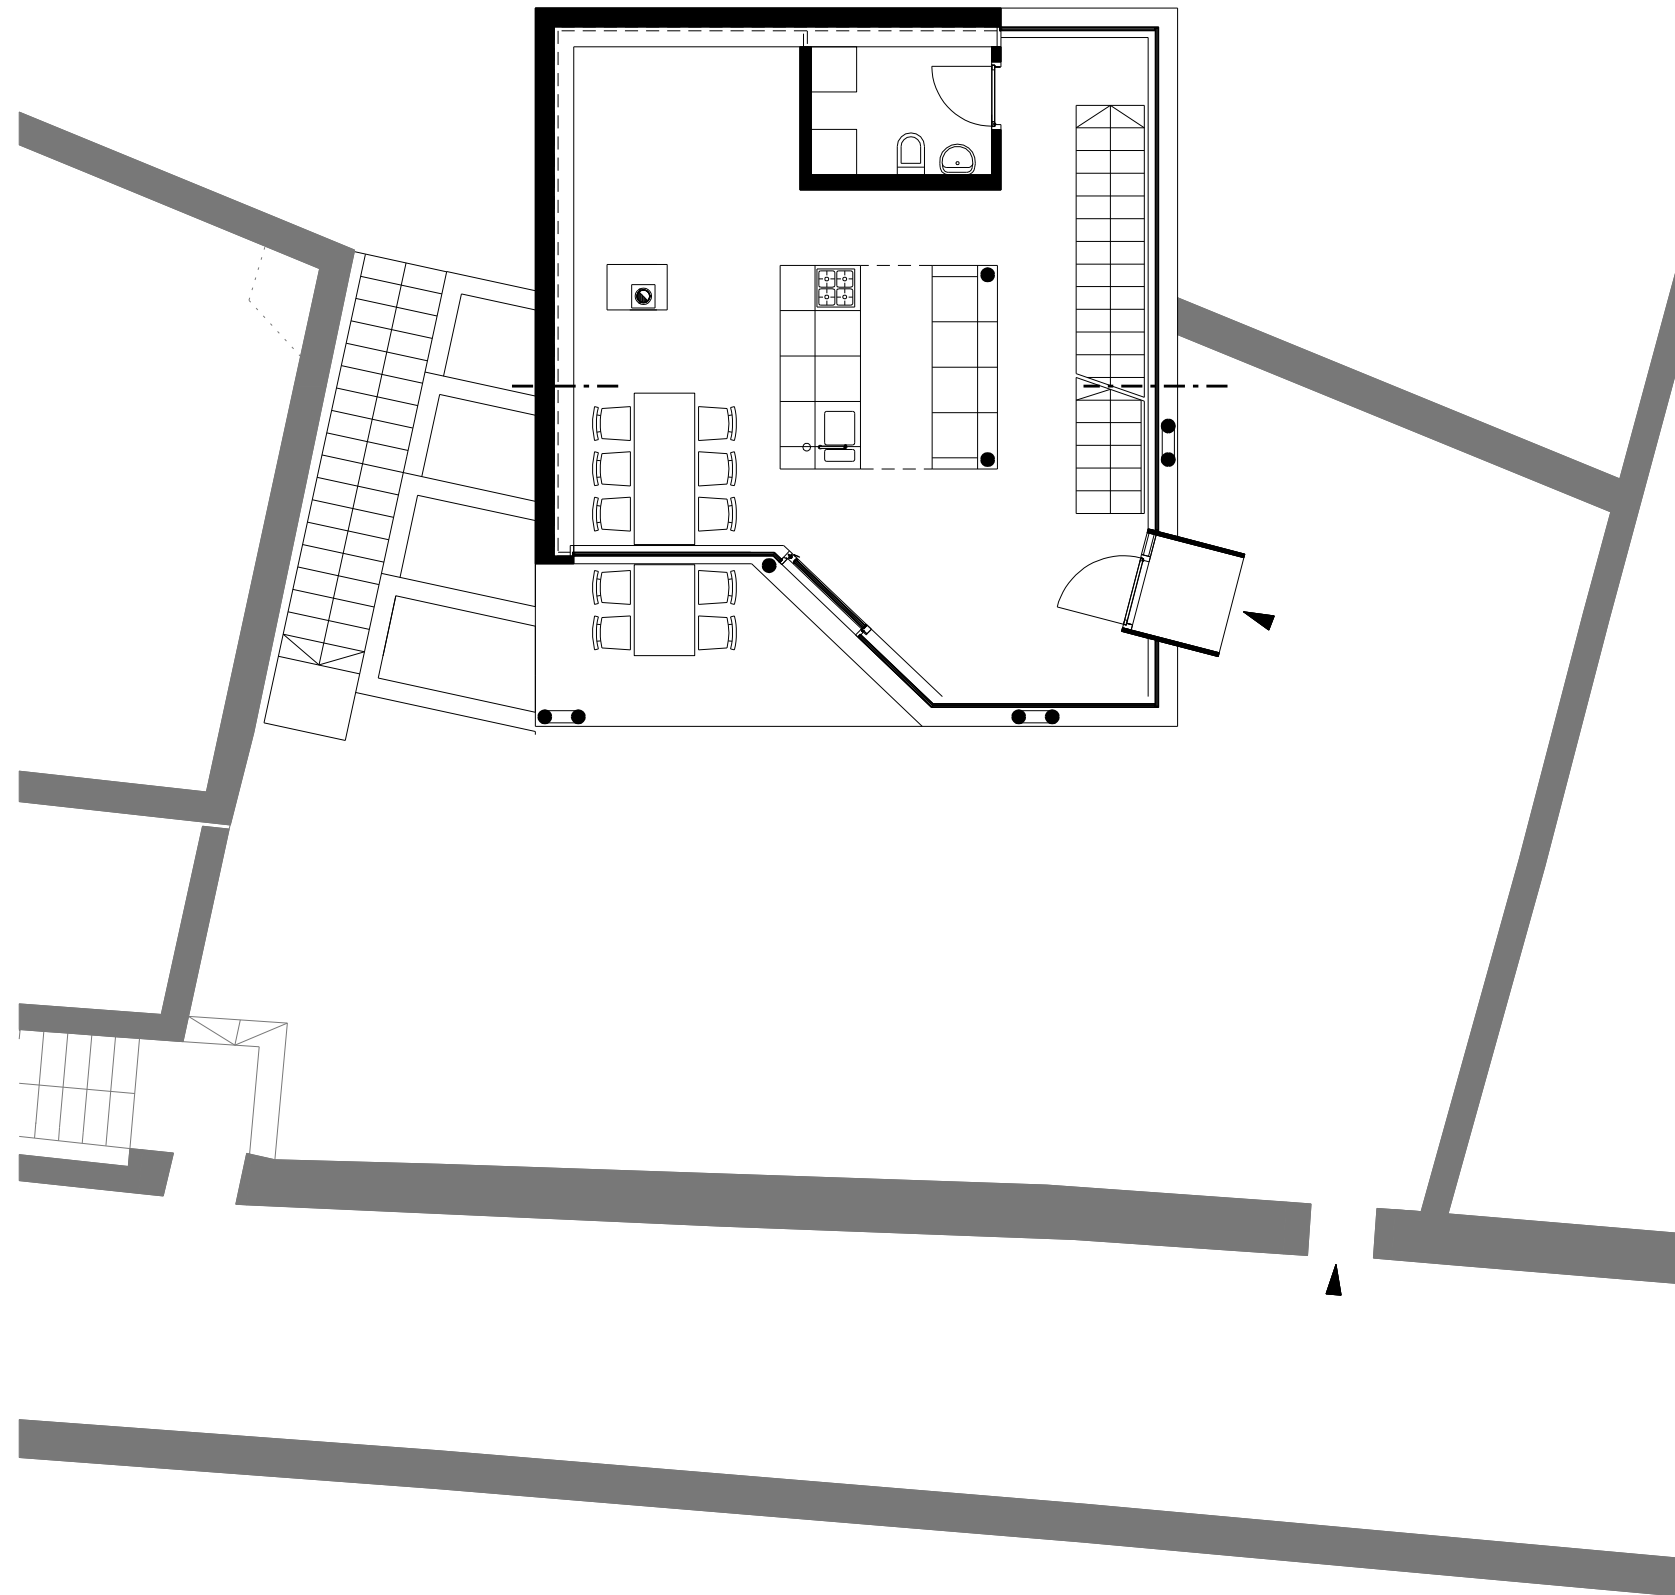

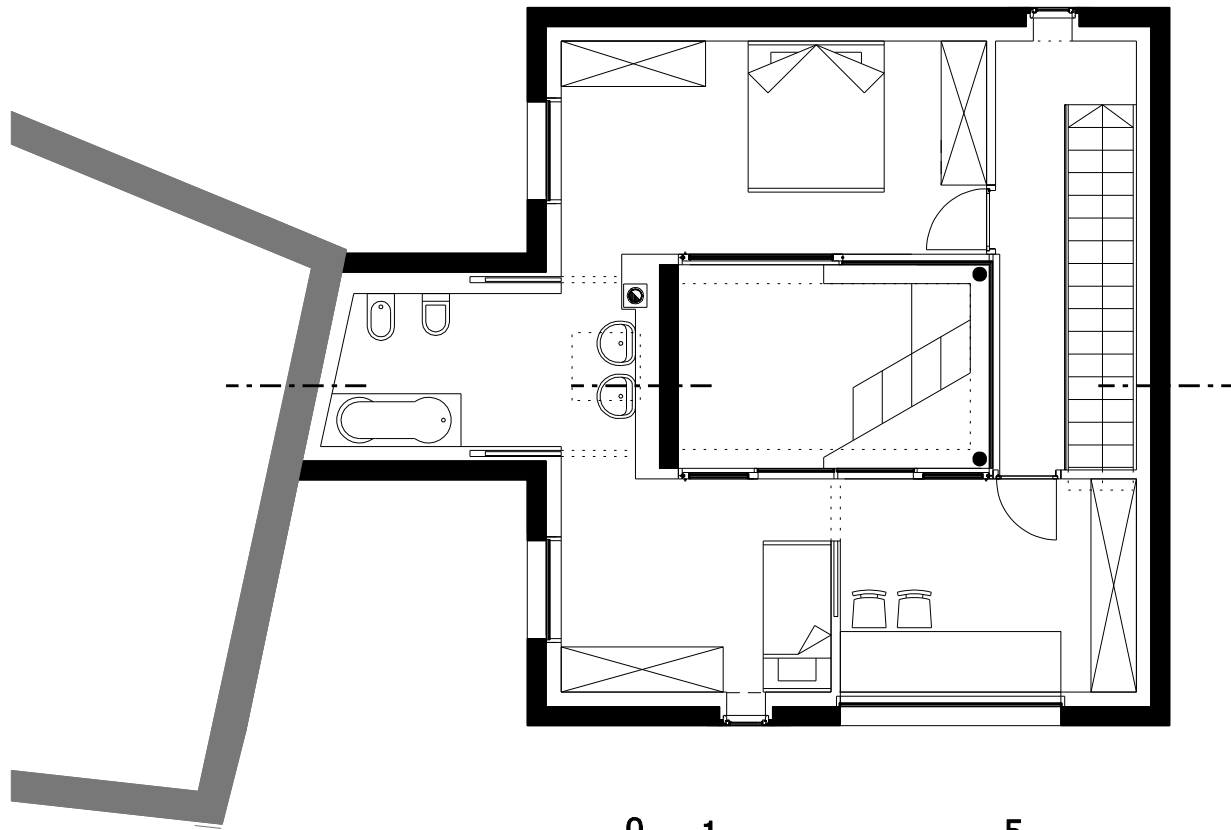


OBERGESCHOSS FIRST FLOOR



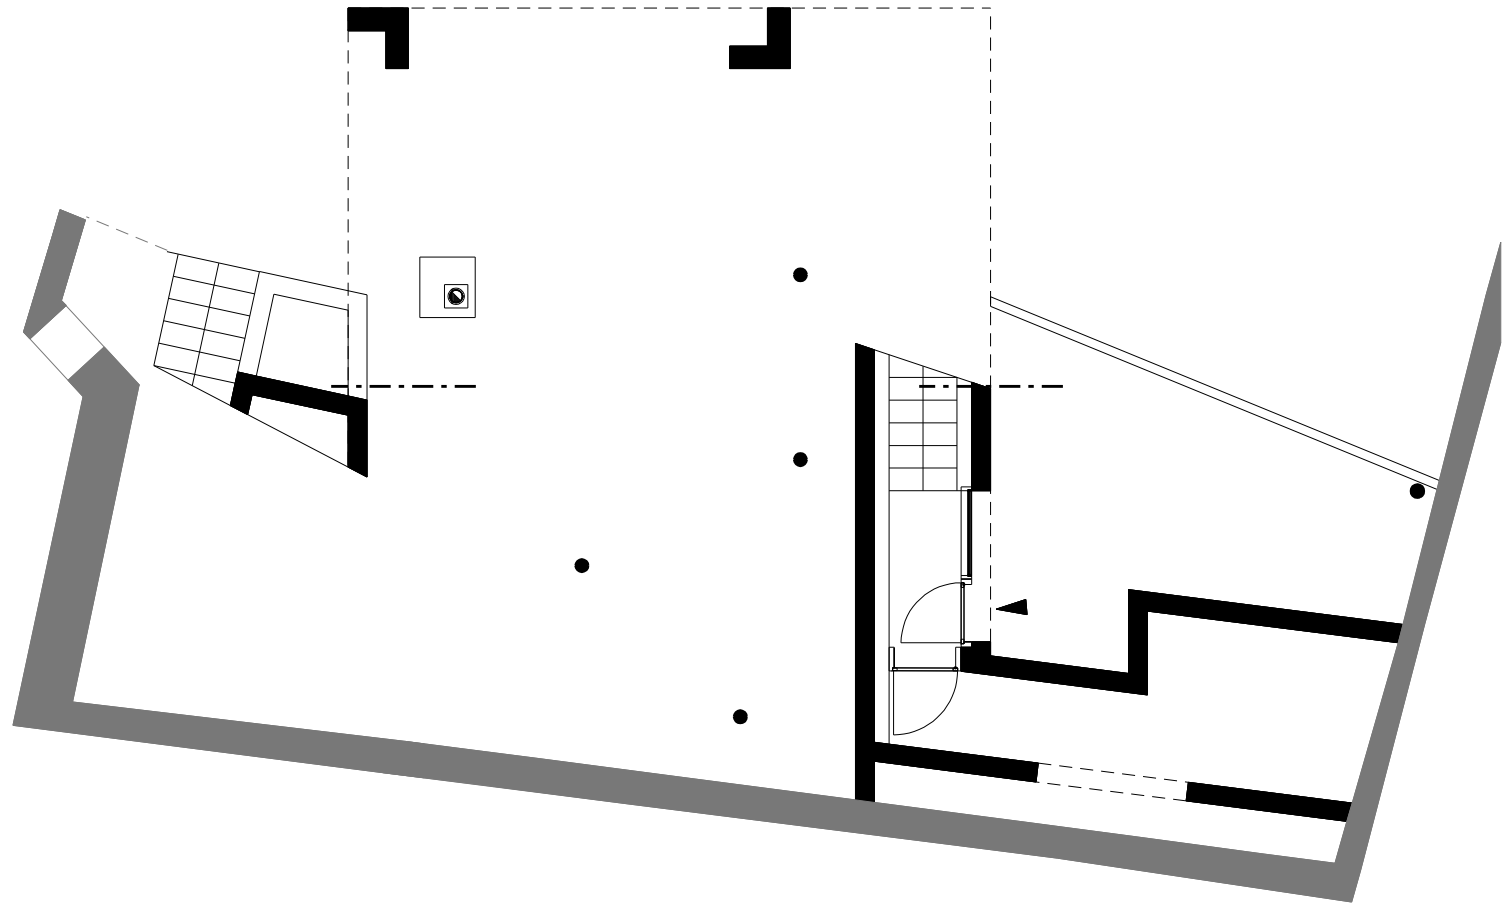

UNTERGESCHOSS BASEMENT



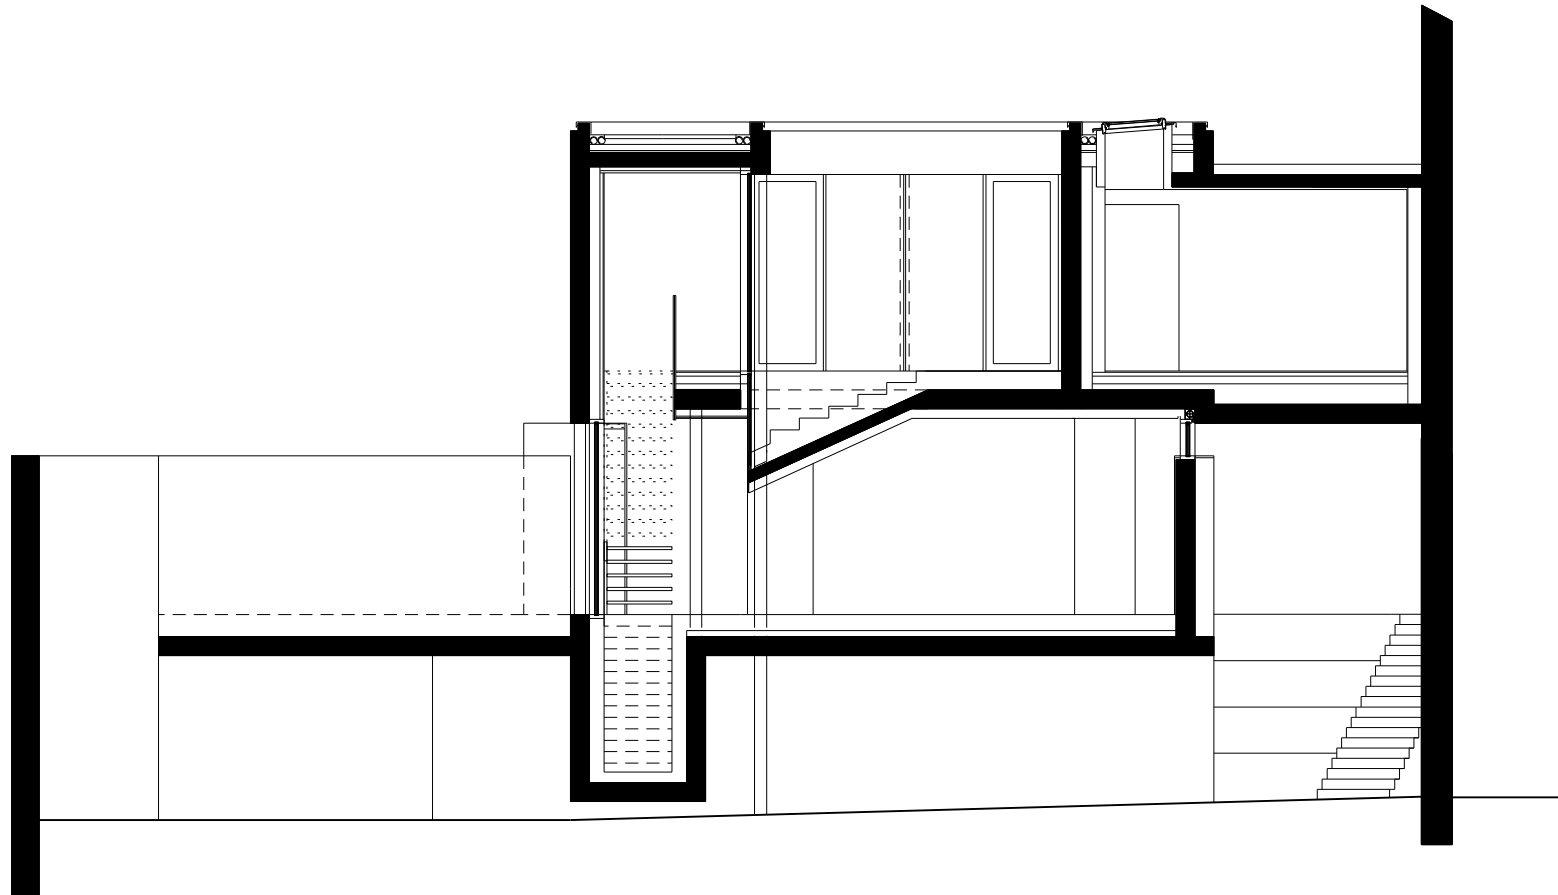

SCHNITT SECTION

