



Site plan

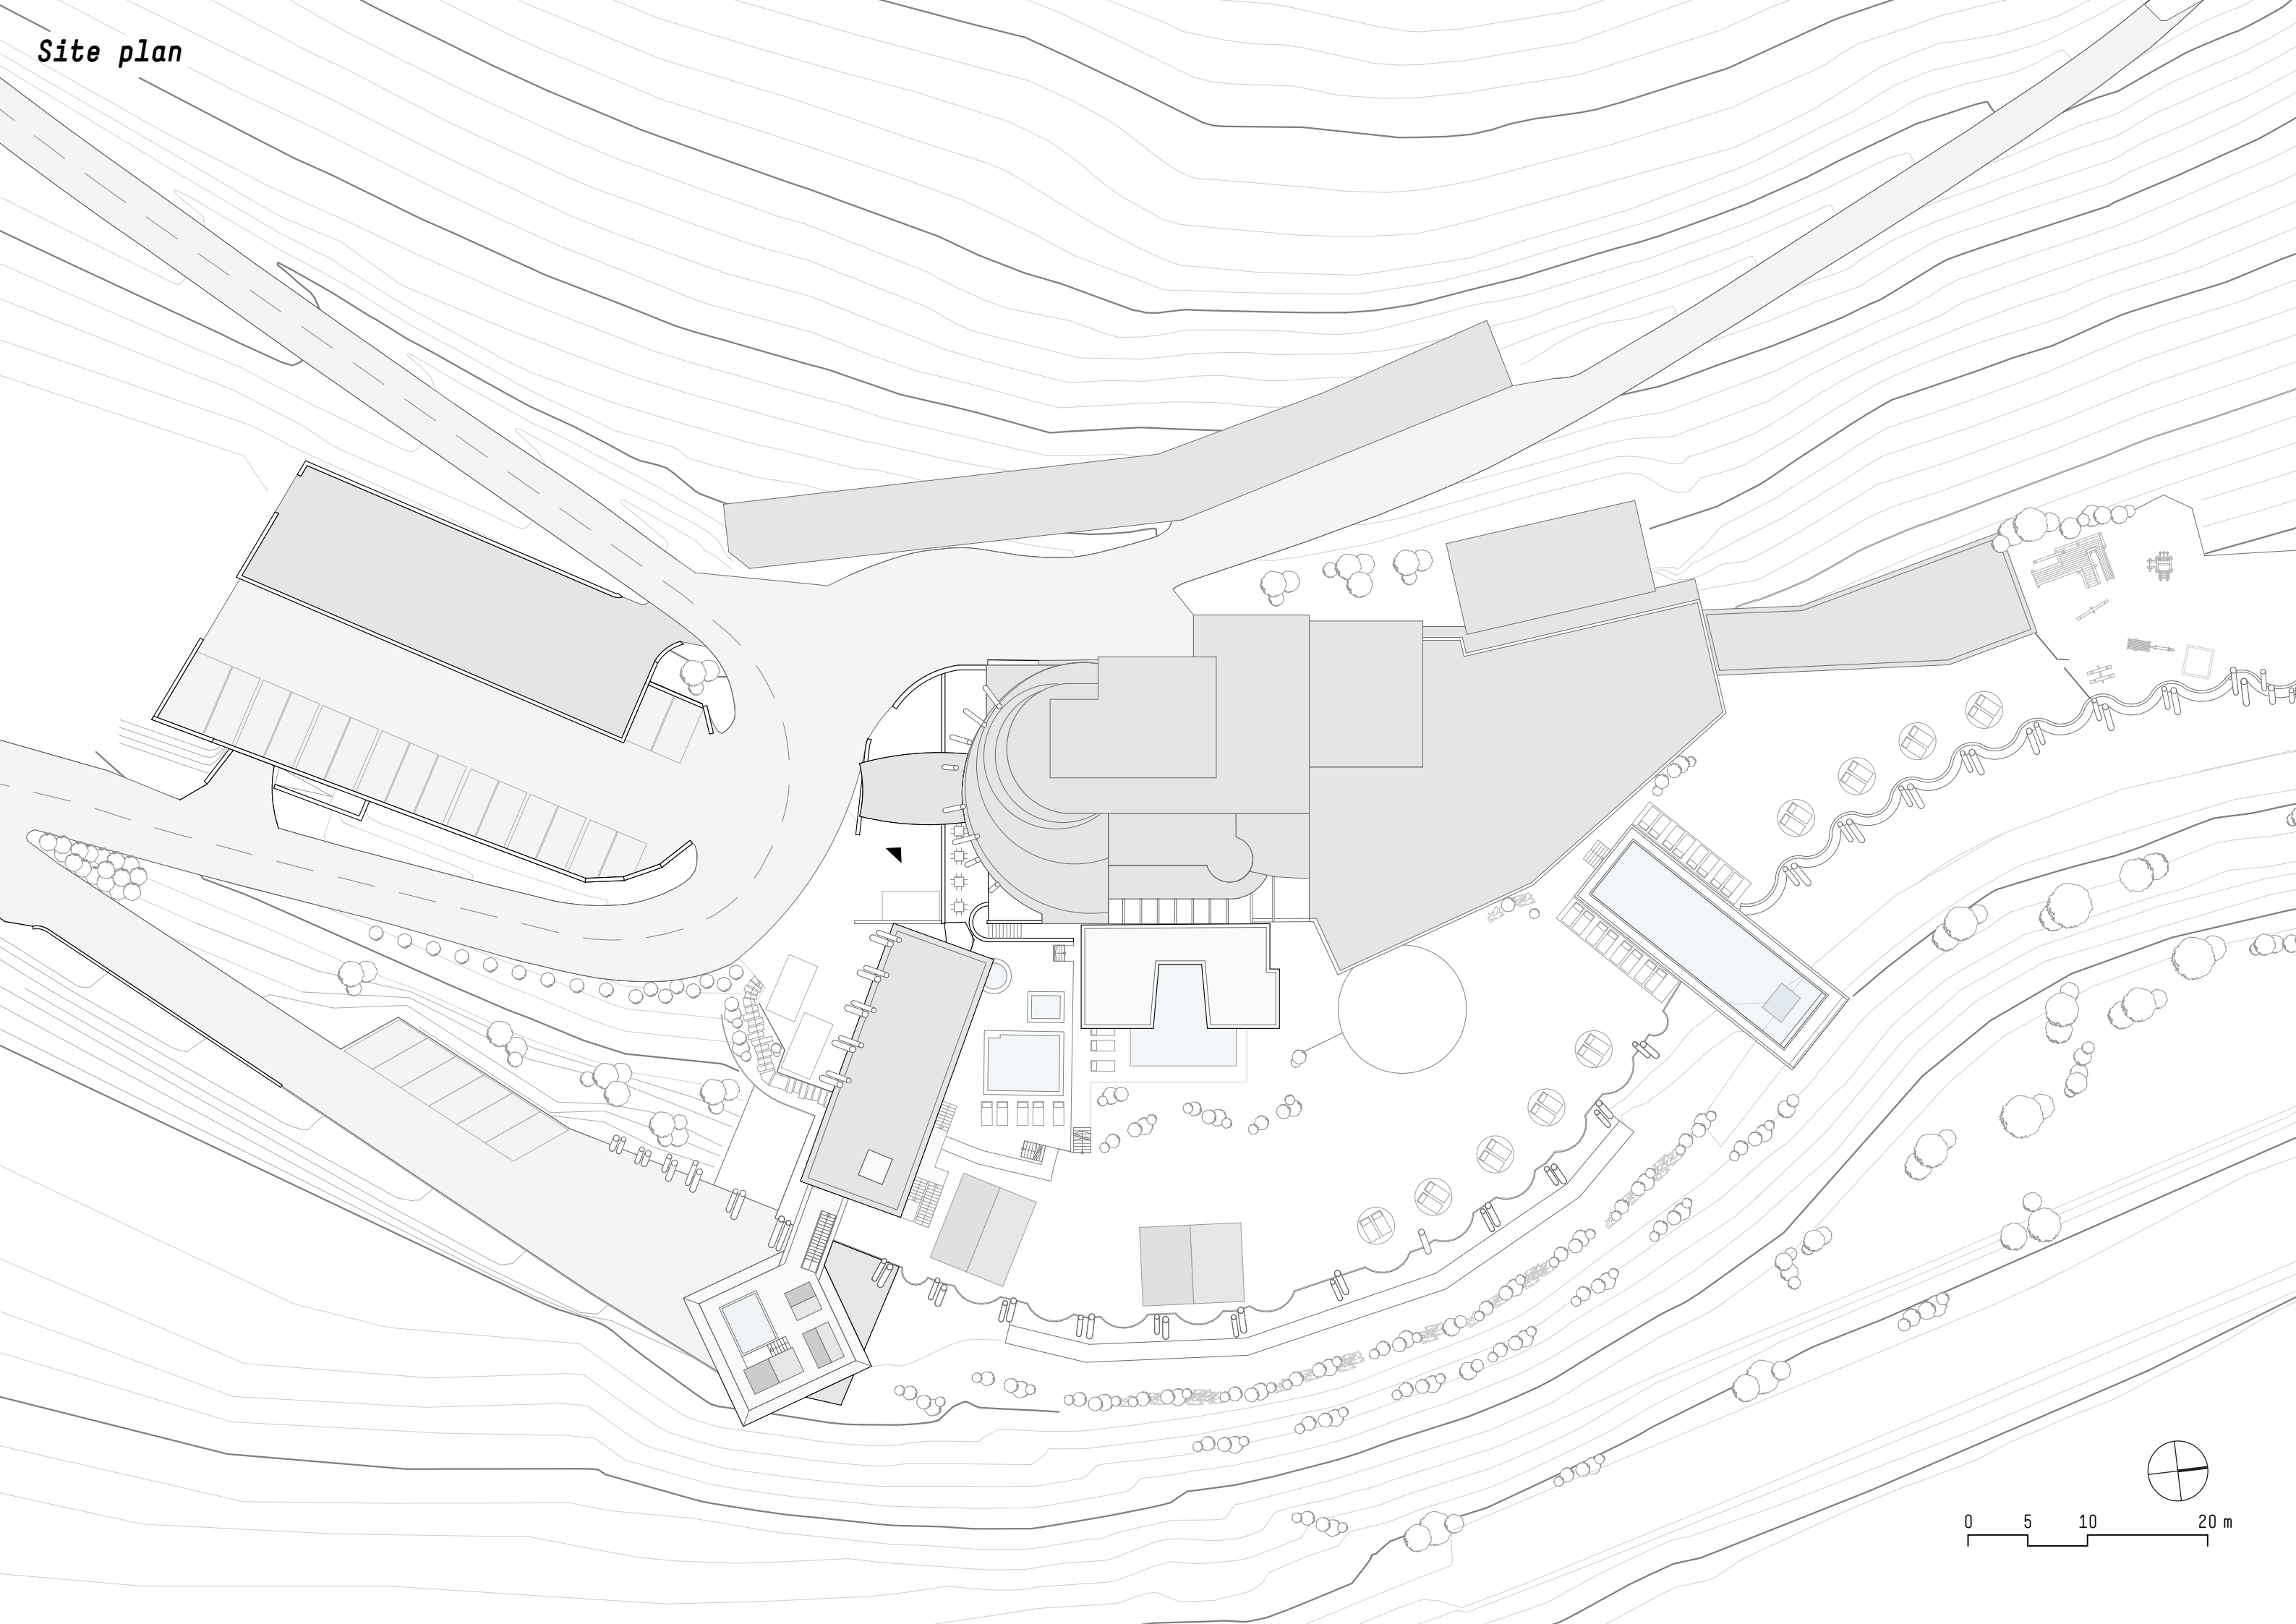


Upper level

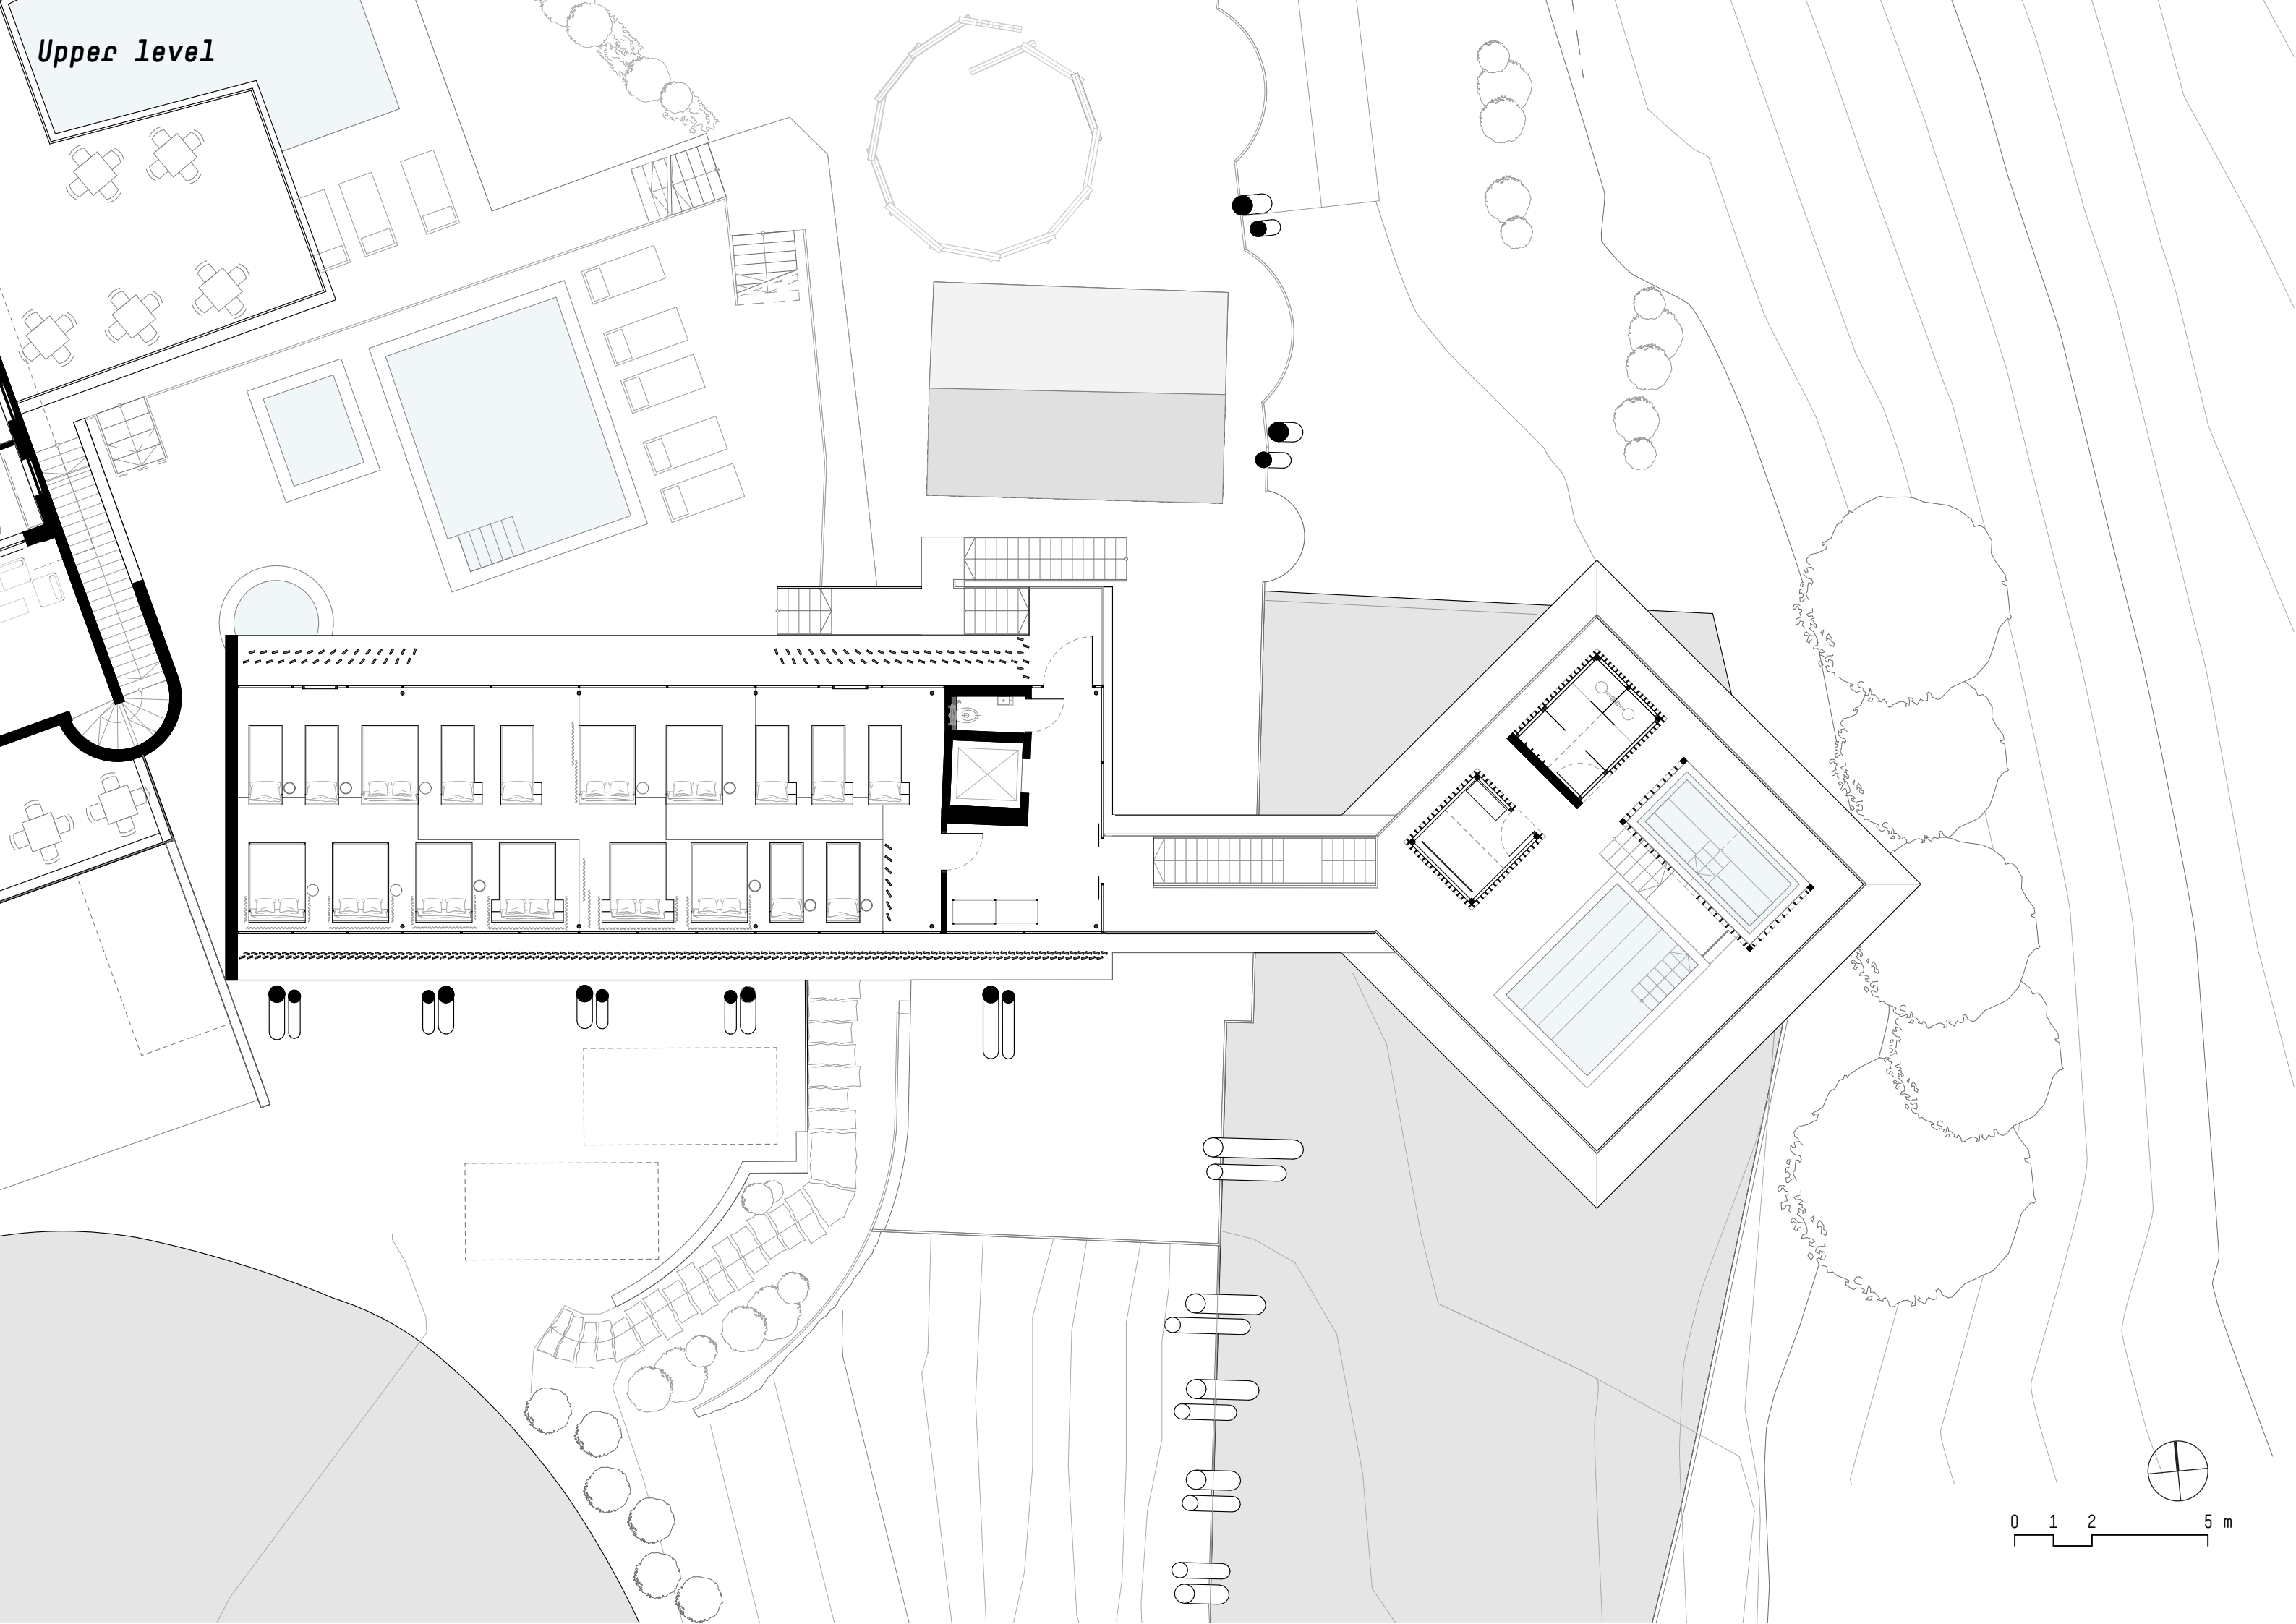

0 1 2 5 m


Lower level

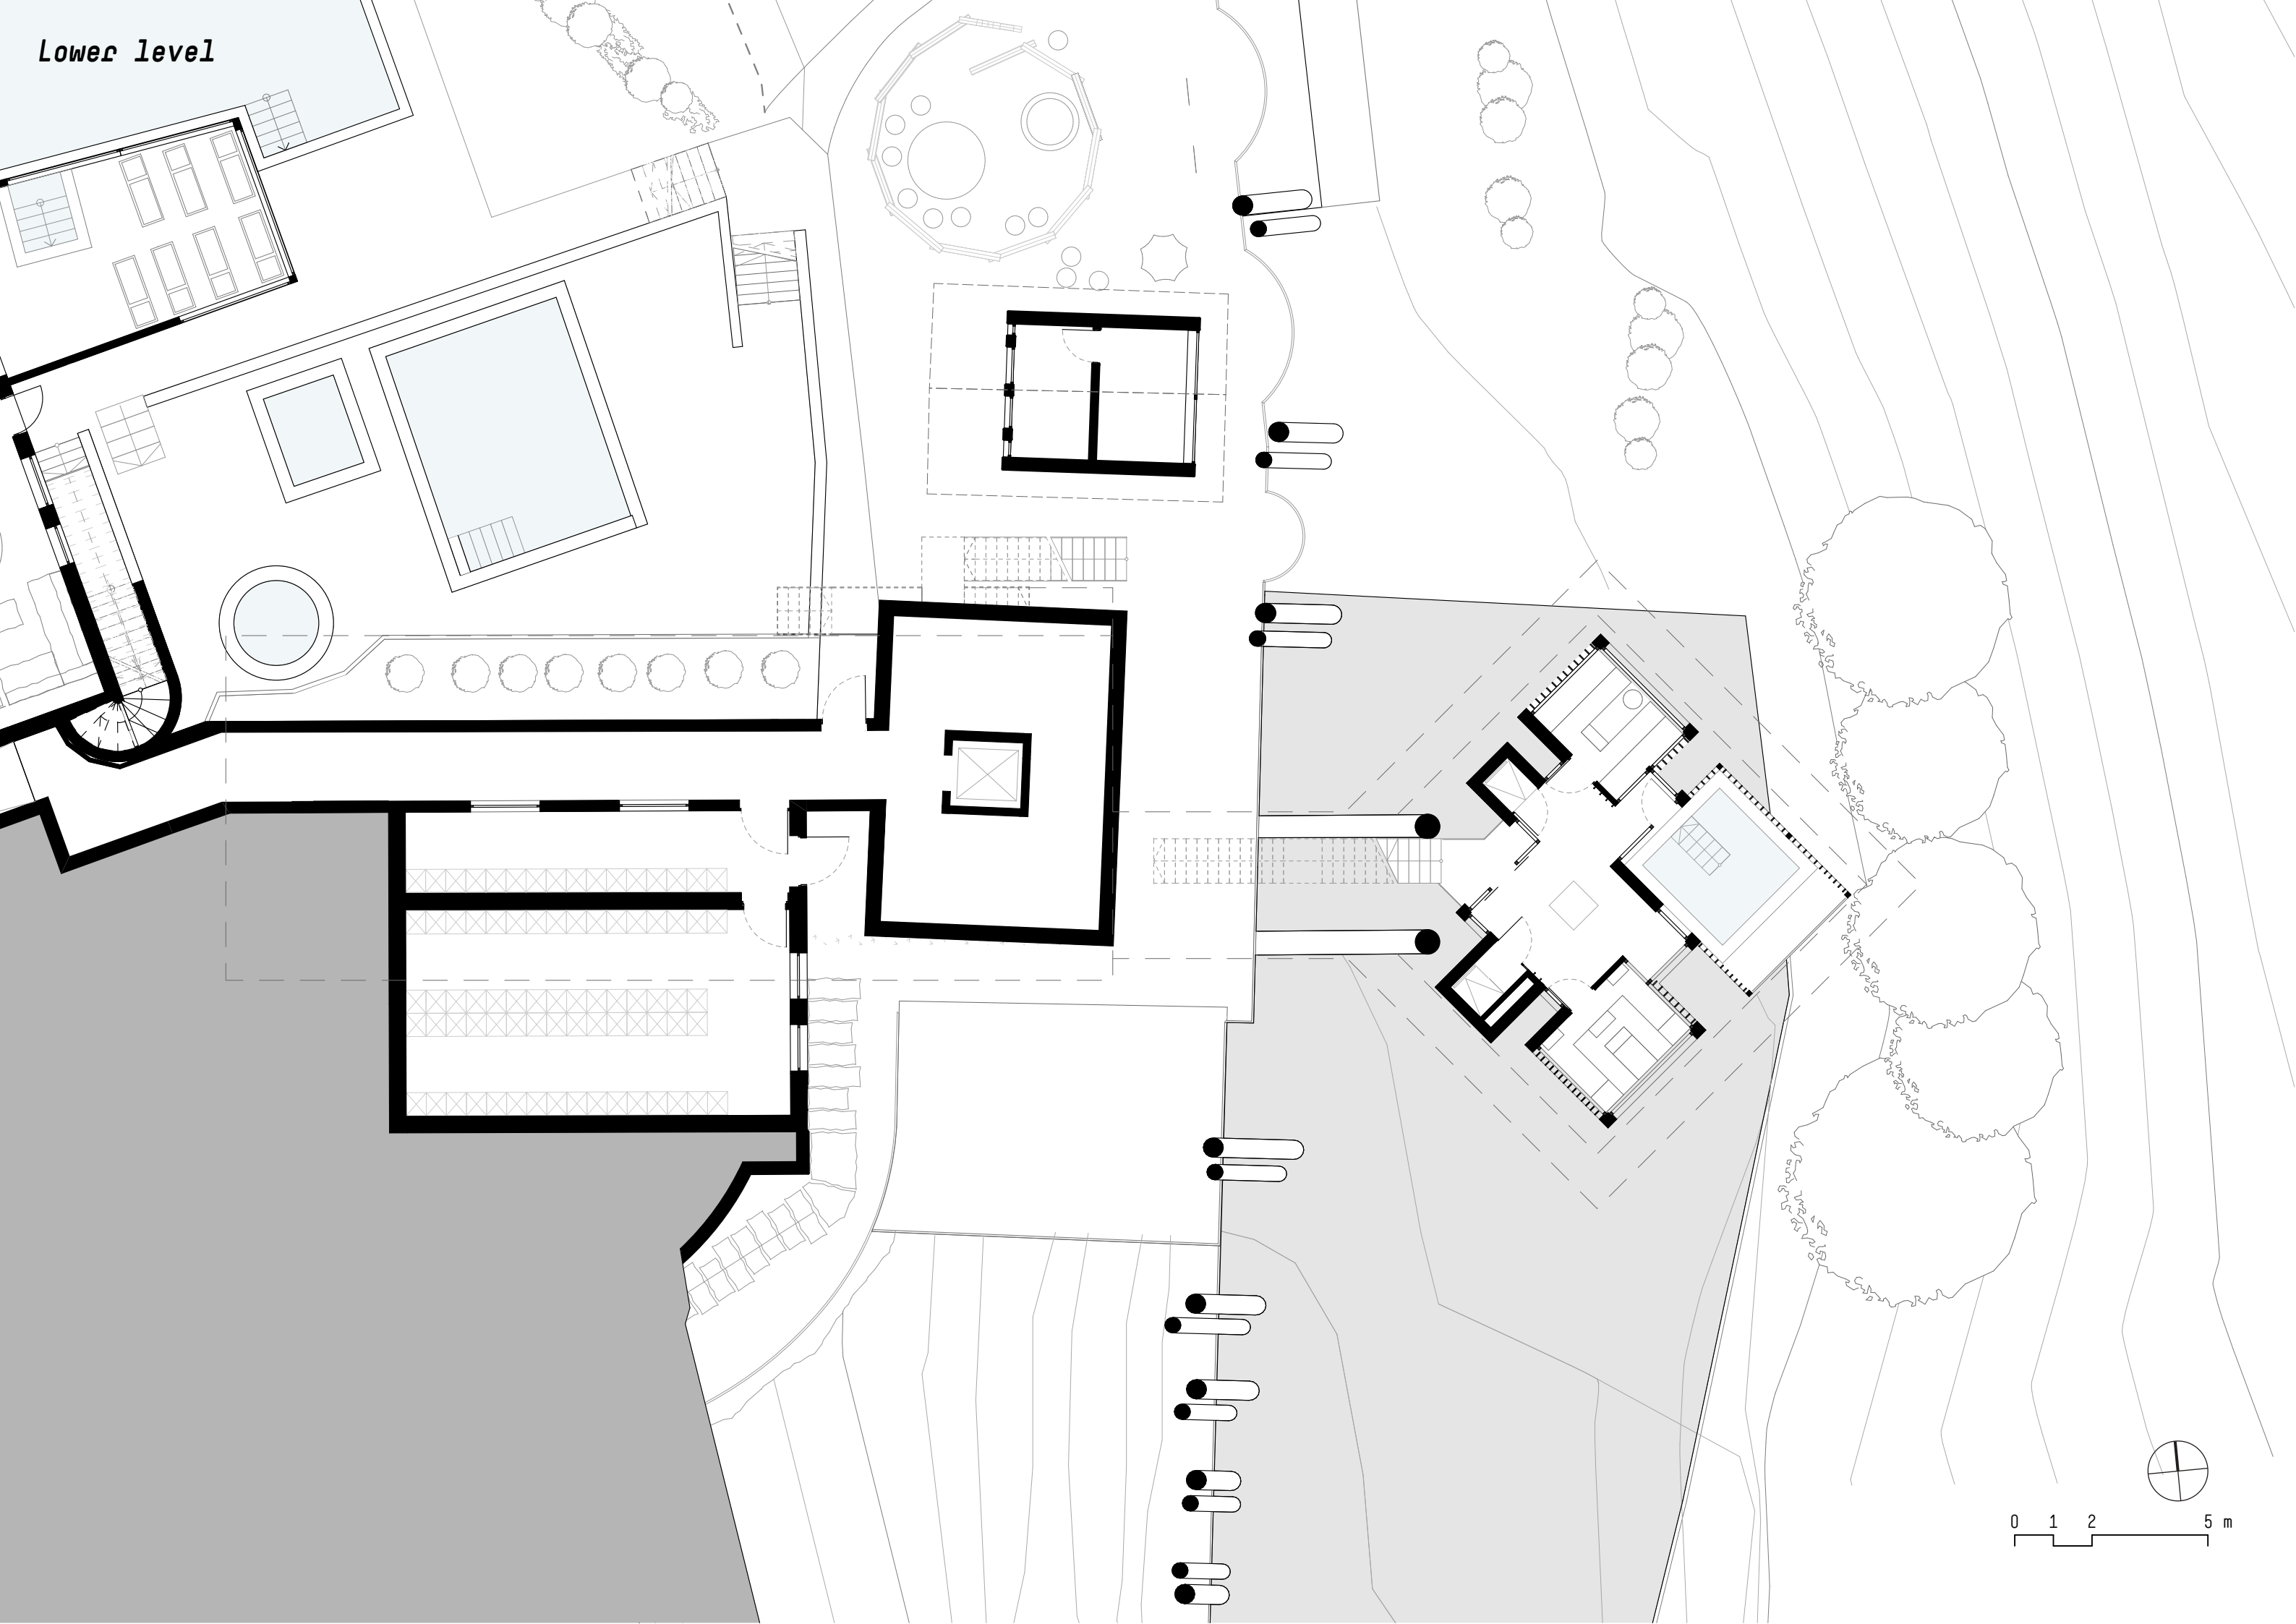


0 1 2 5 m




South elevation

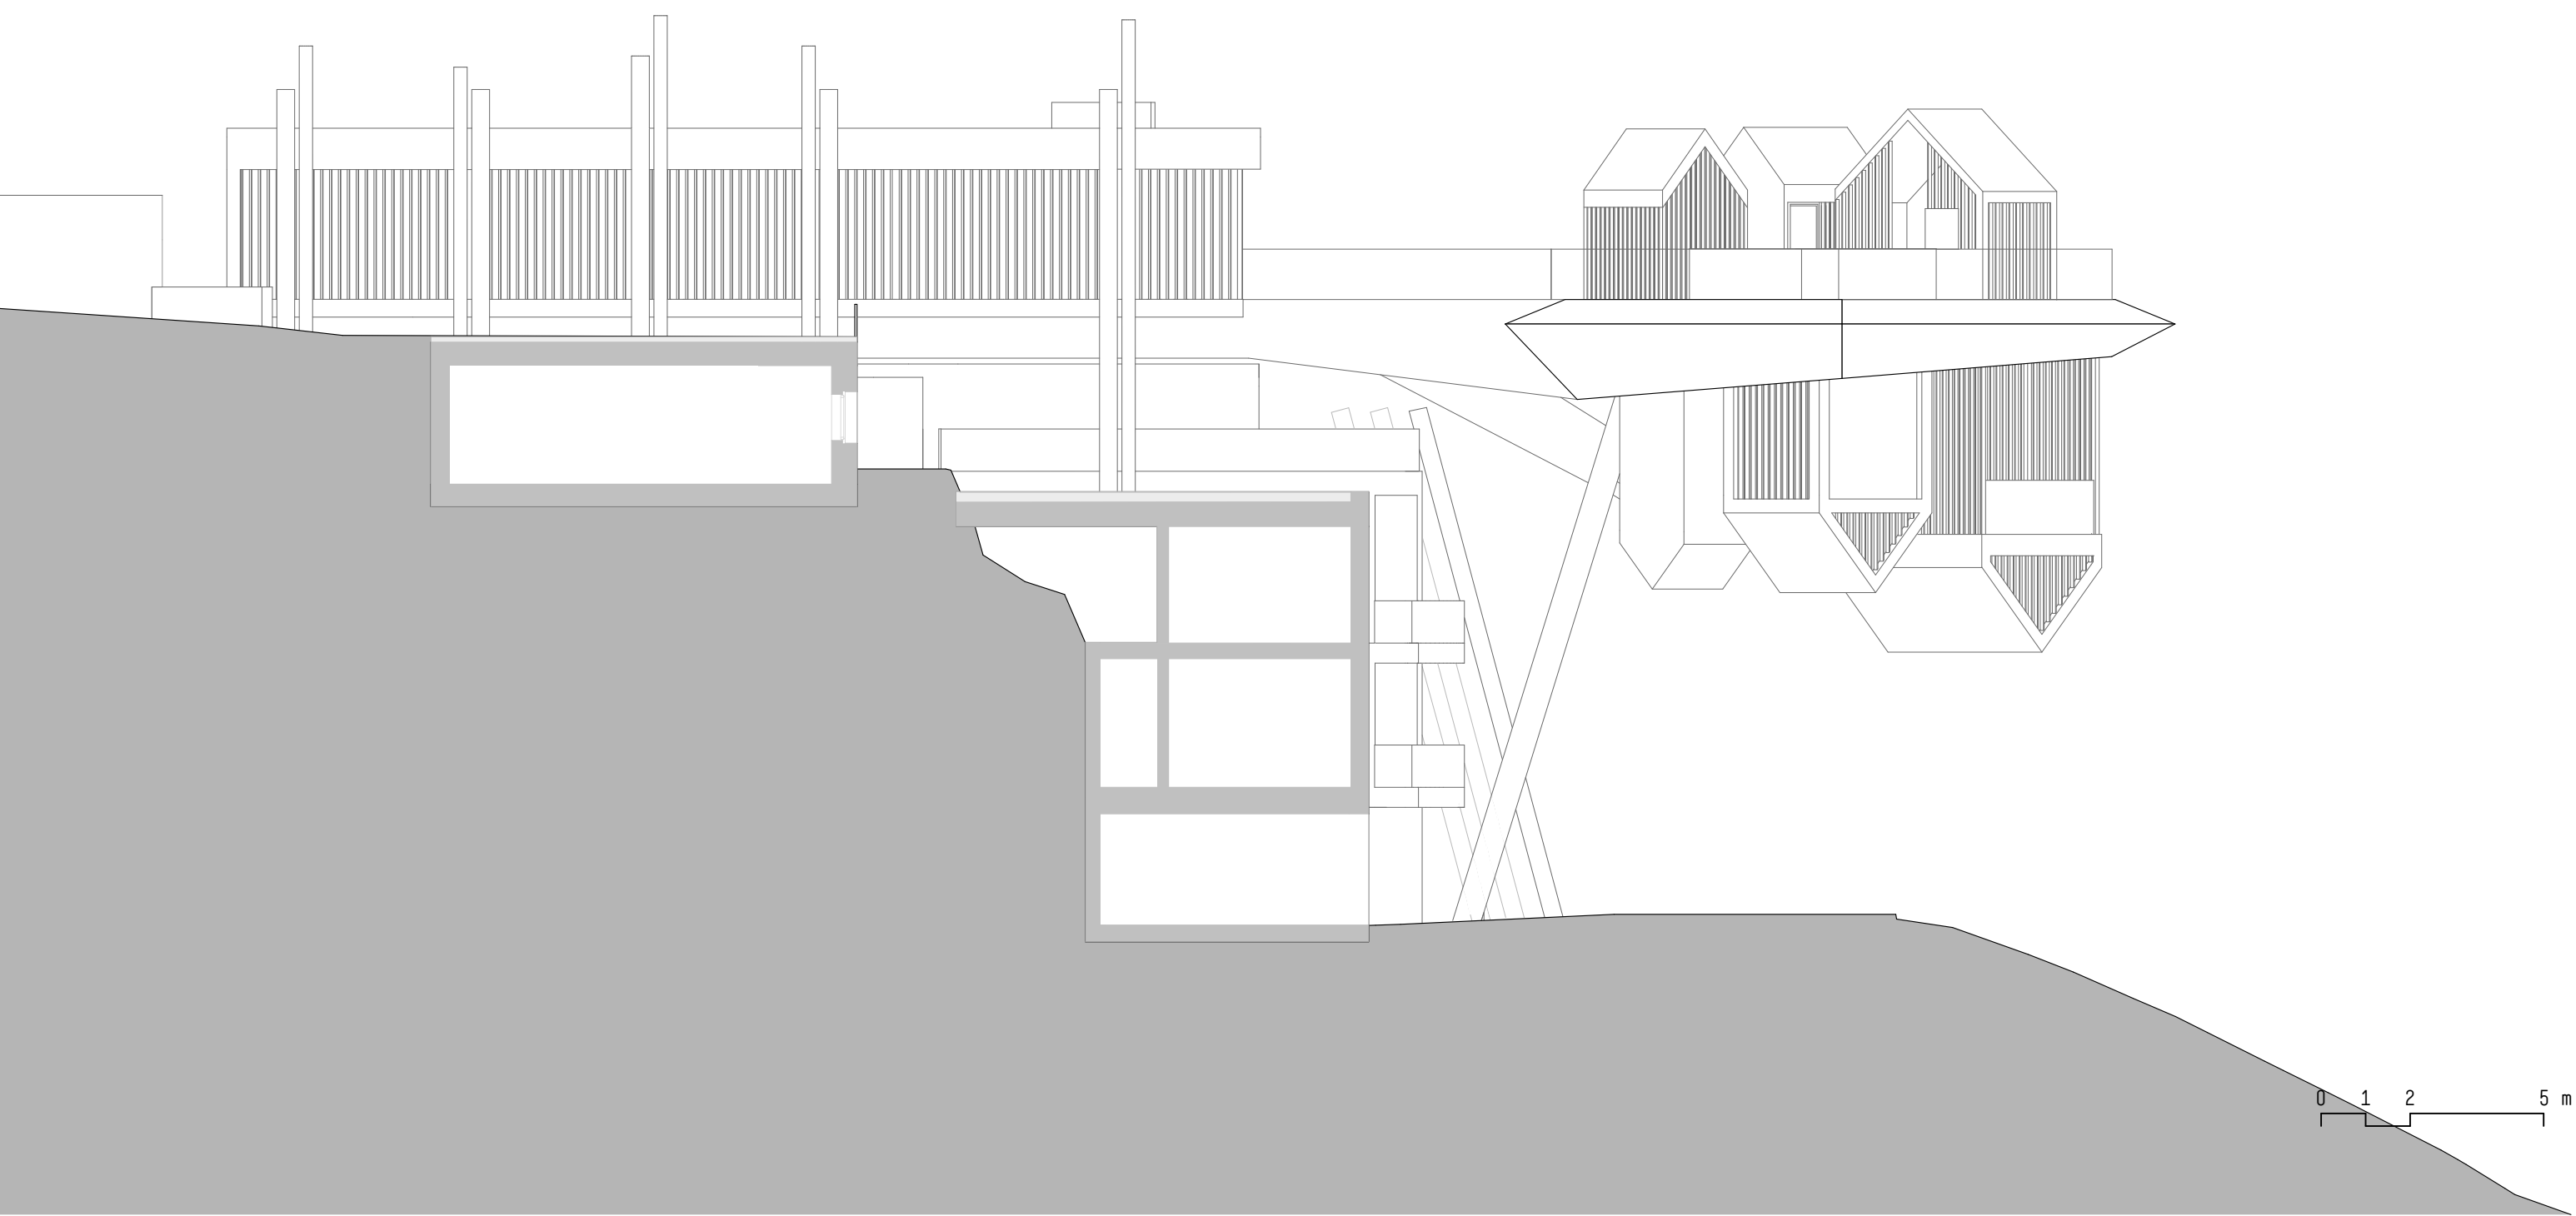

North elevation

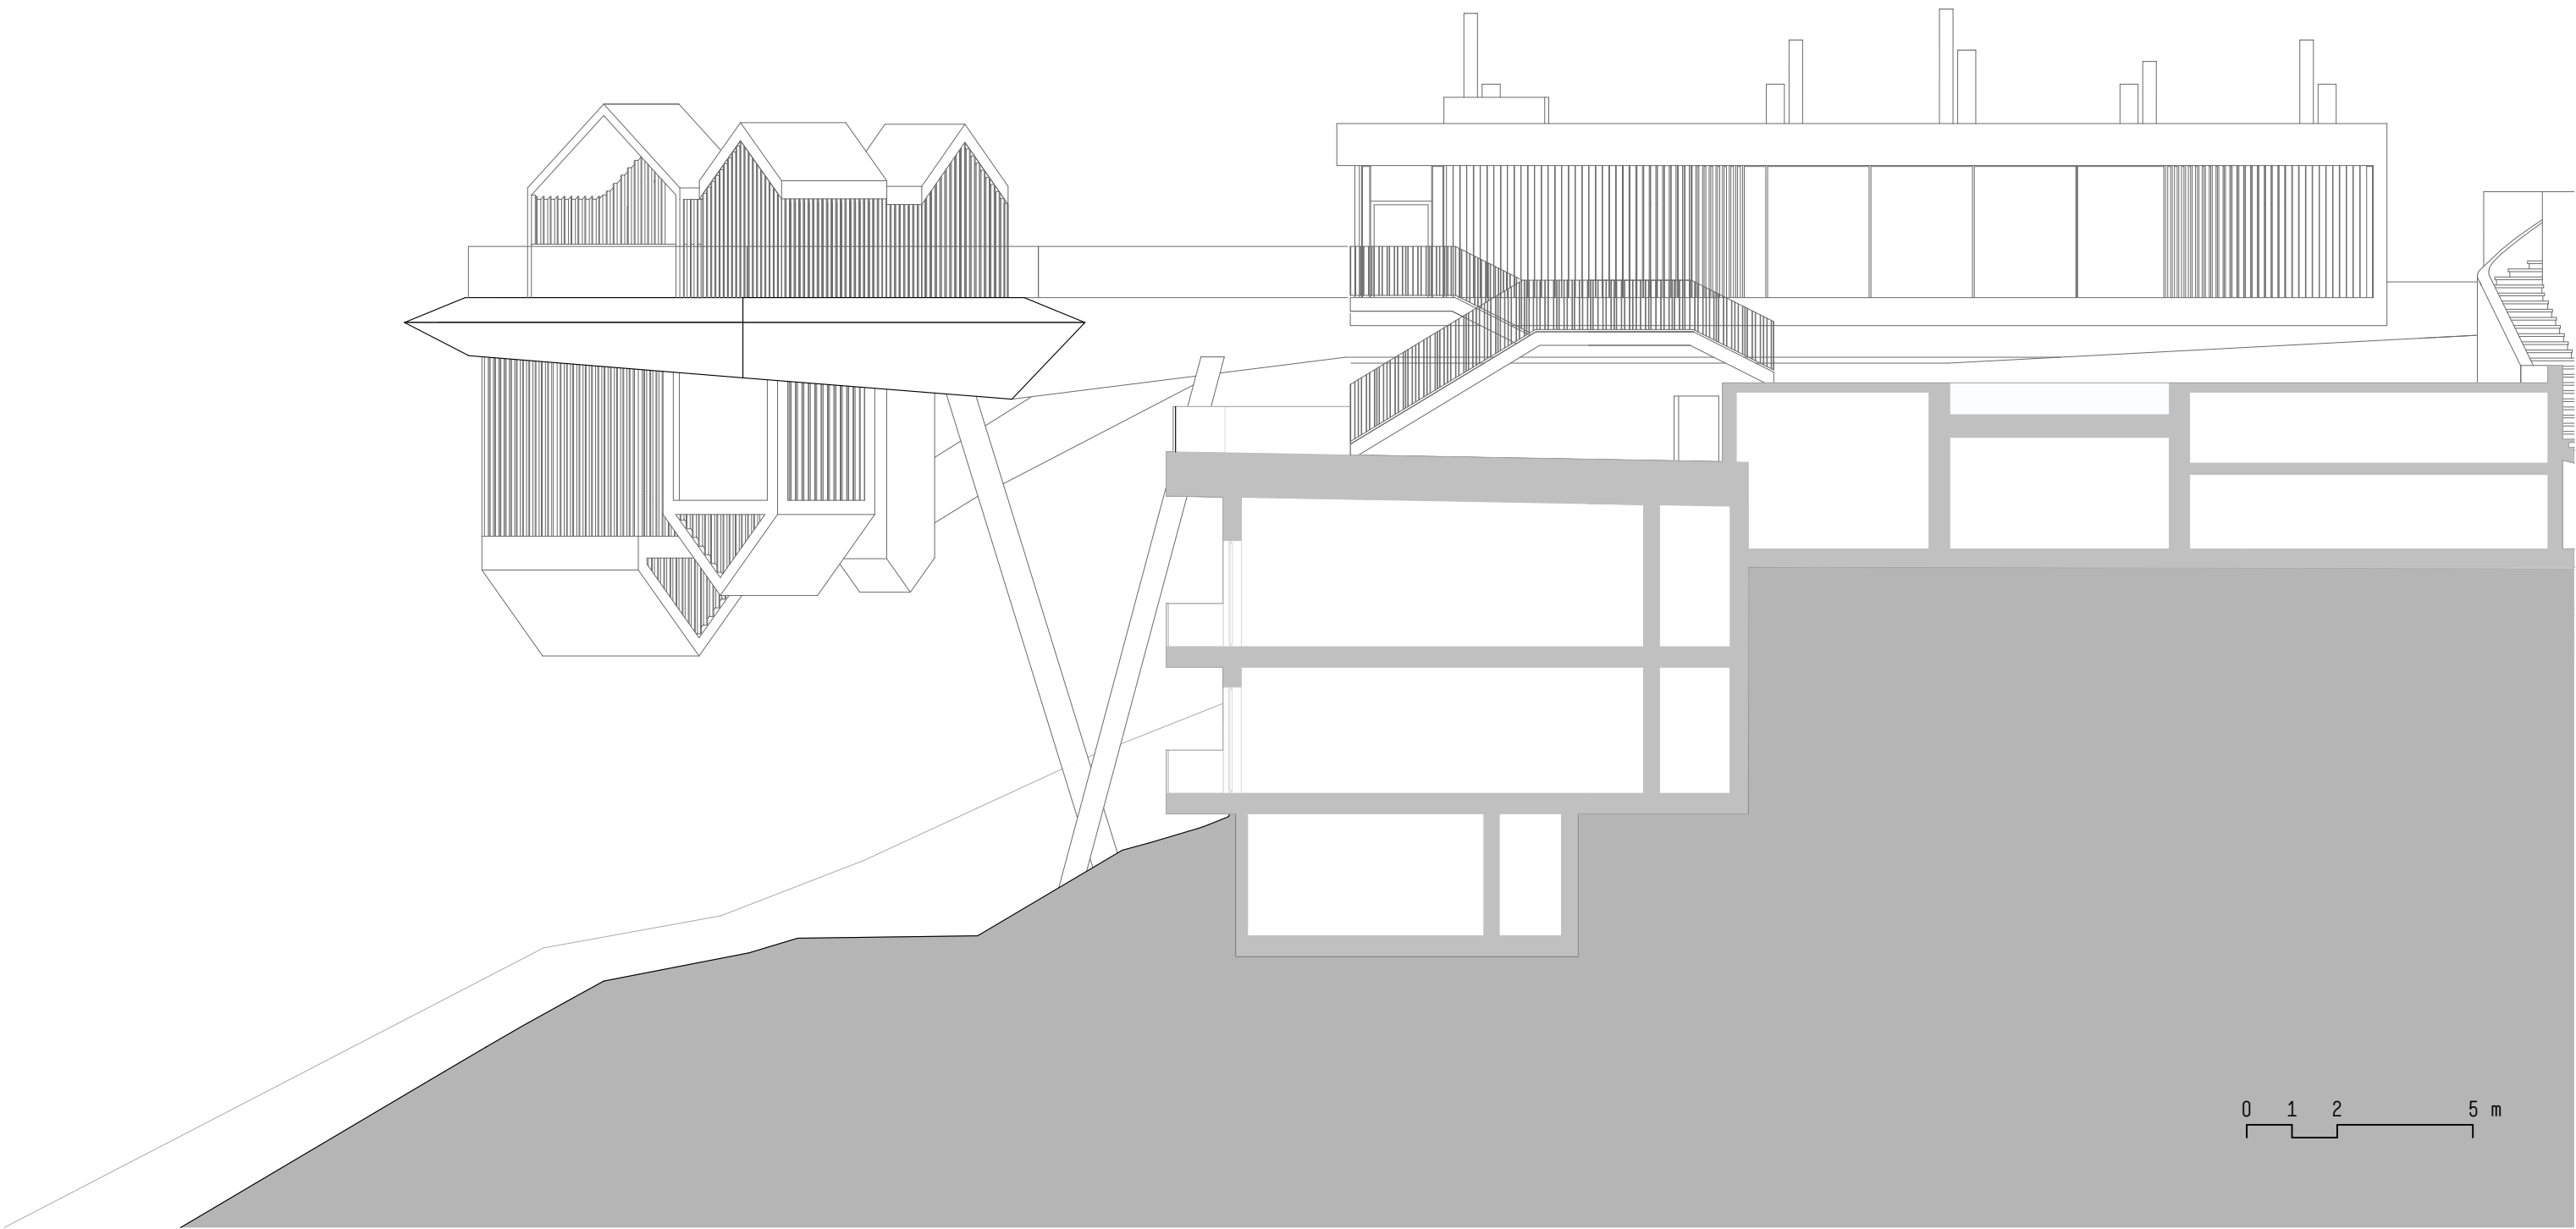

Longitudinal section

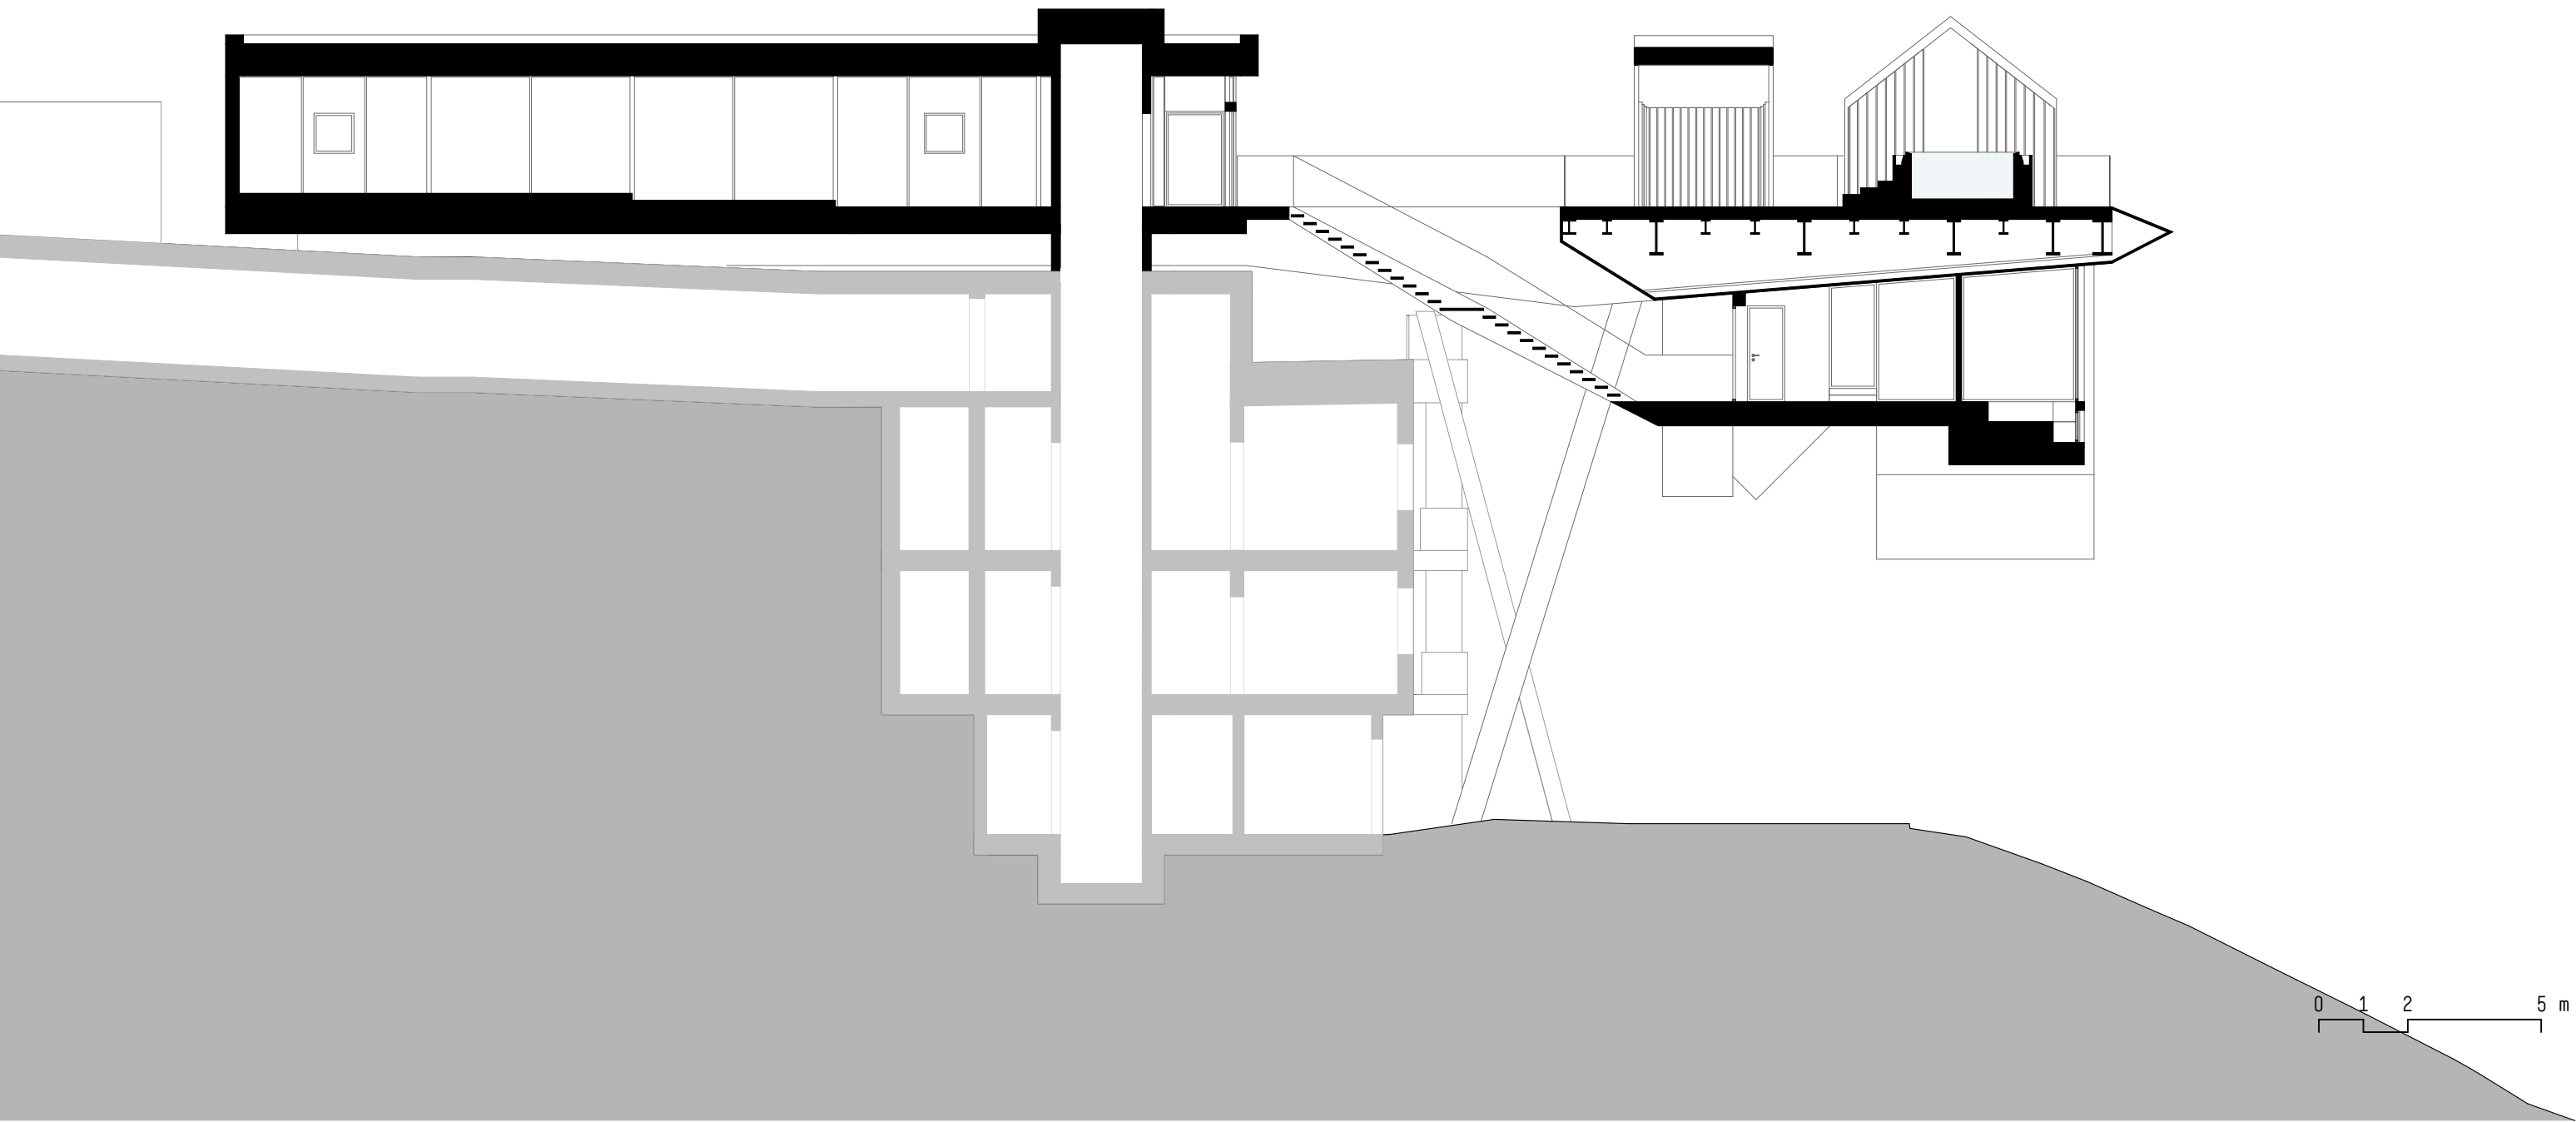

*Up or Down?
A matter of perspectives.*

