





*Figure-ground diagram*

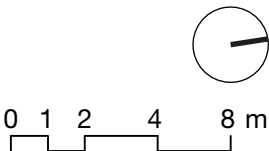


Ground floor

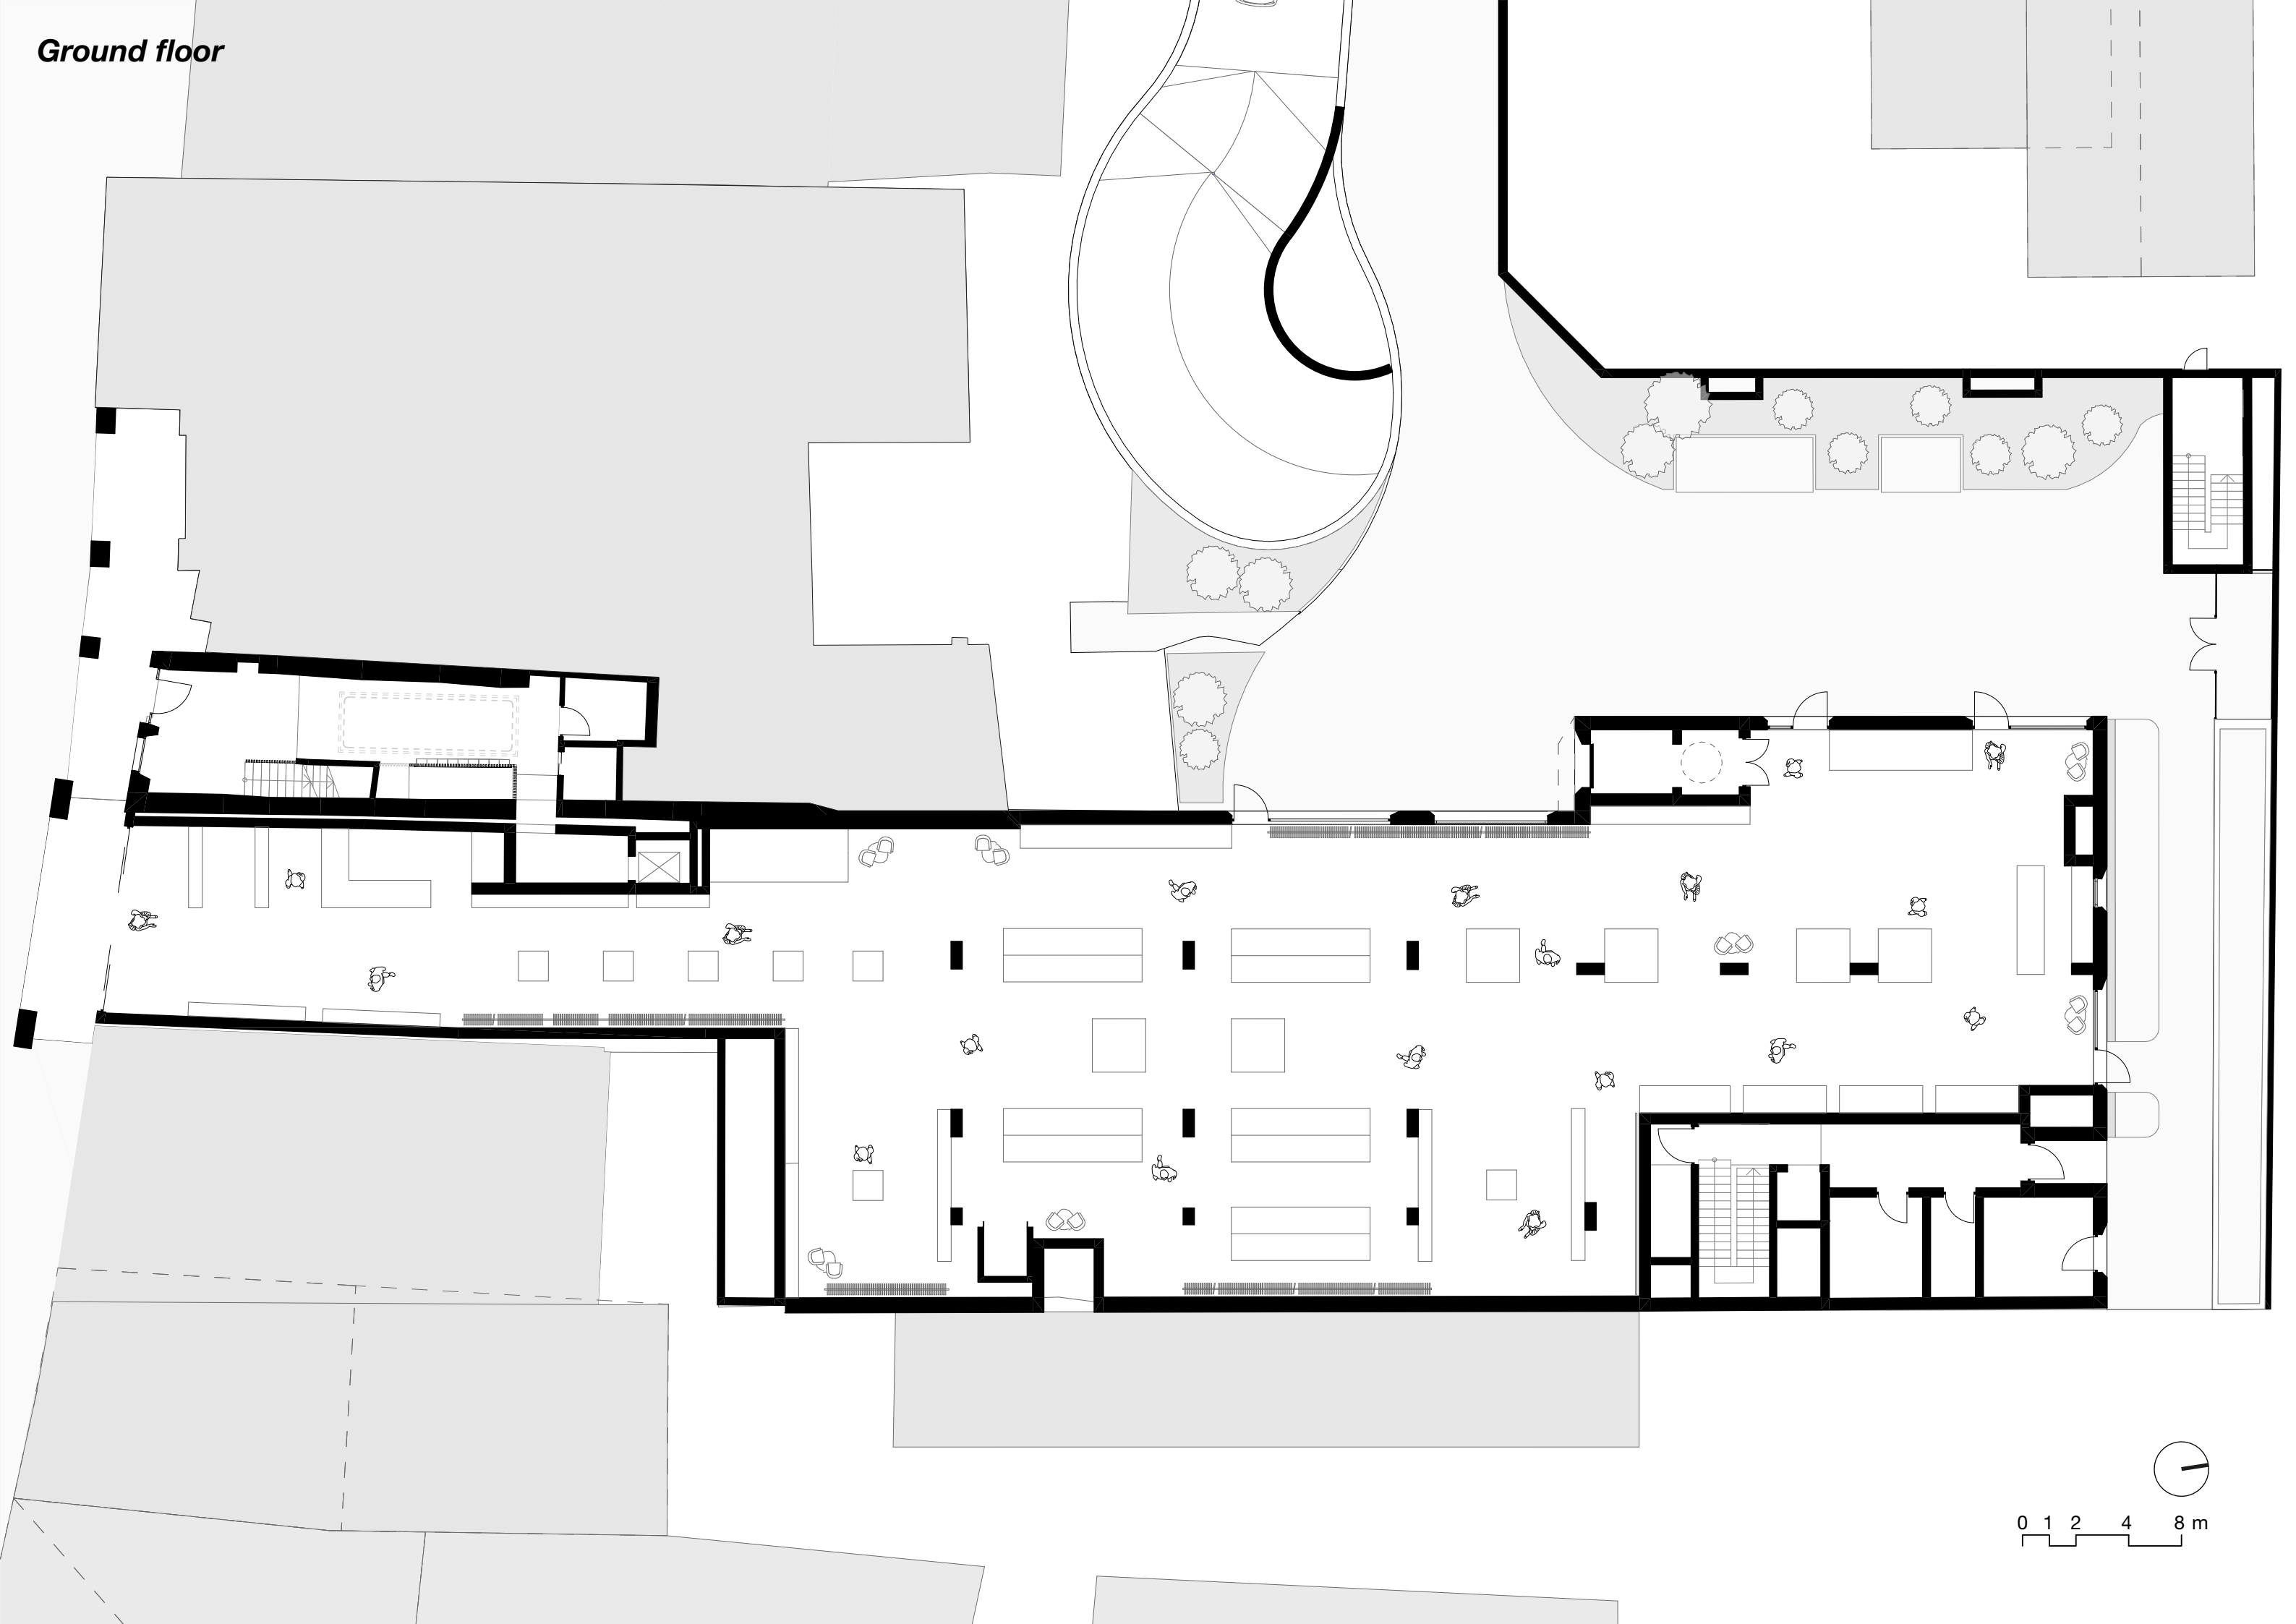



First floor

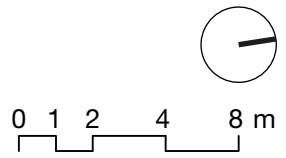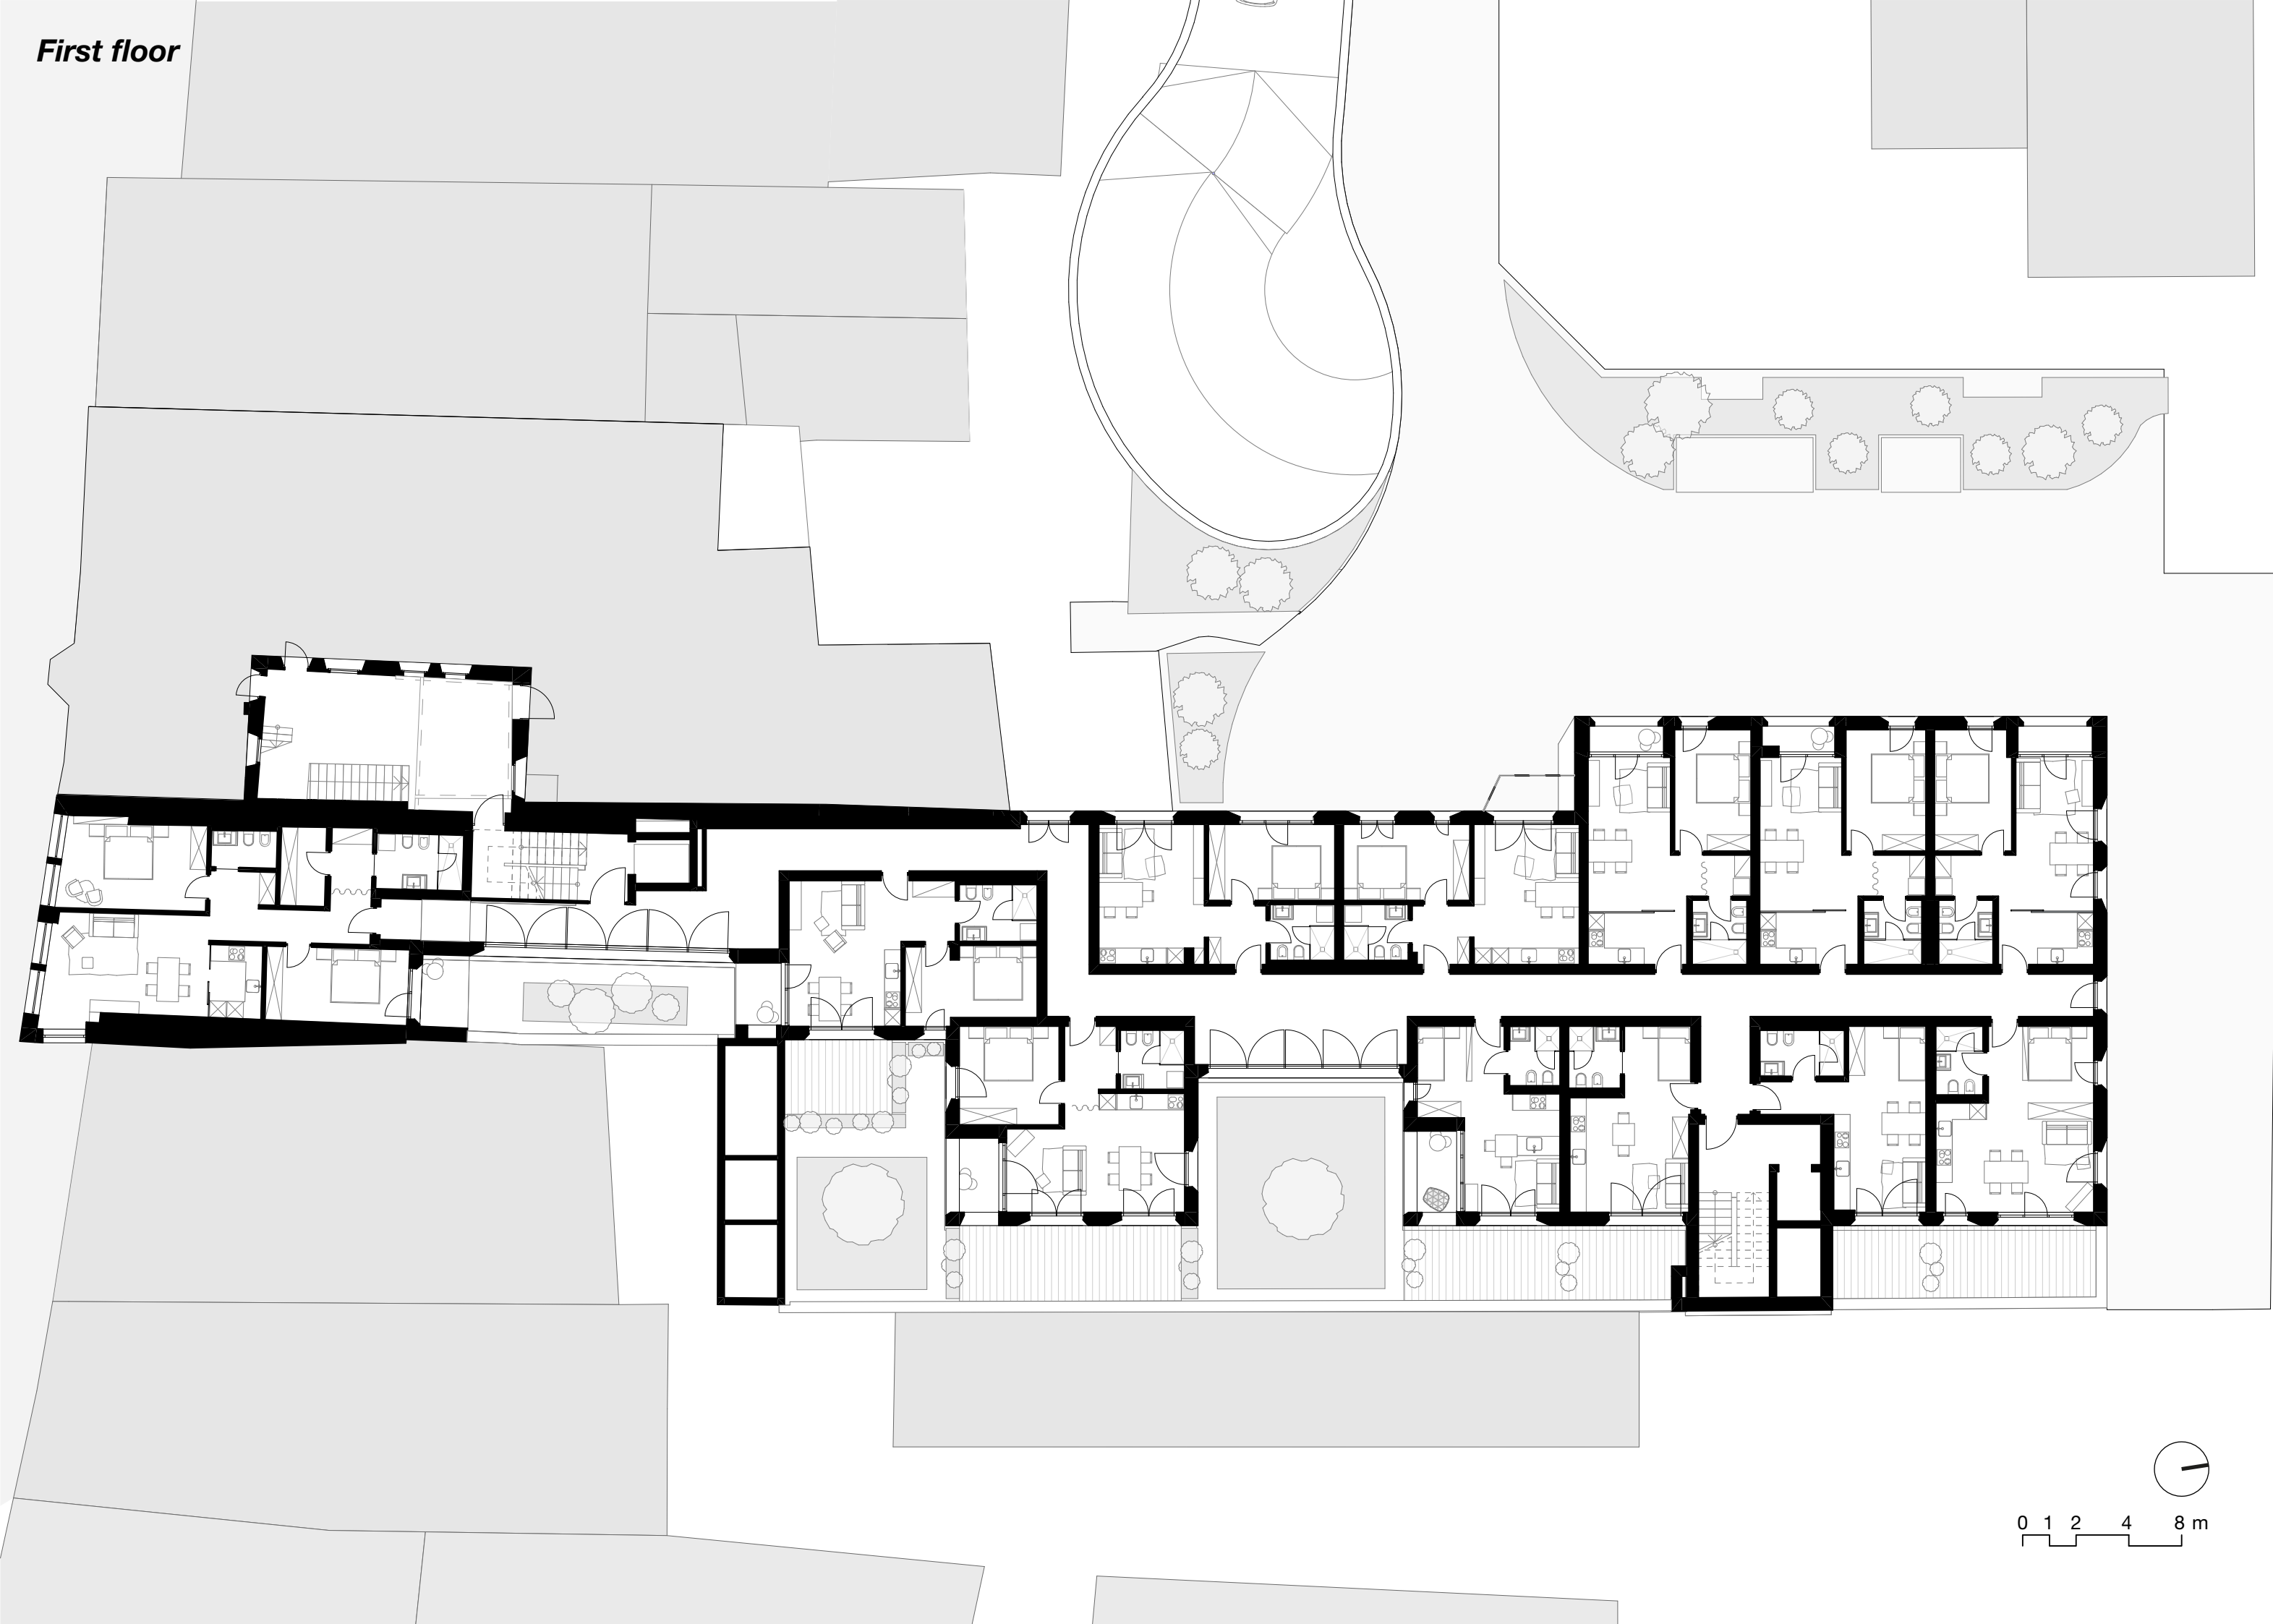

Second floor

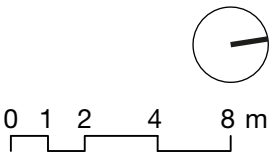

Third floor

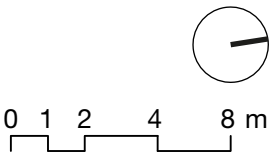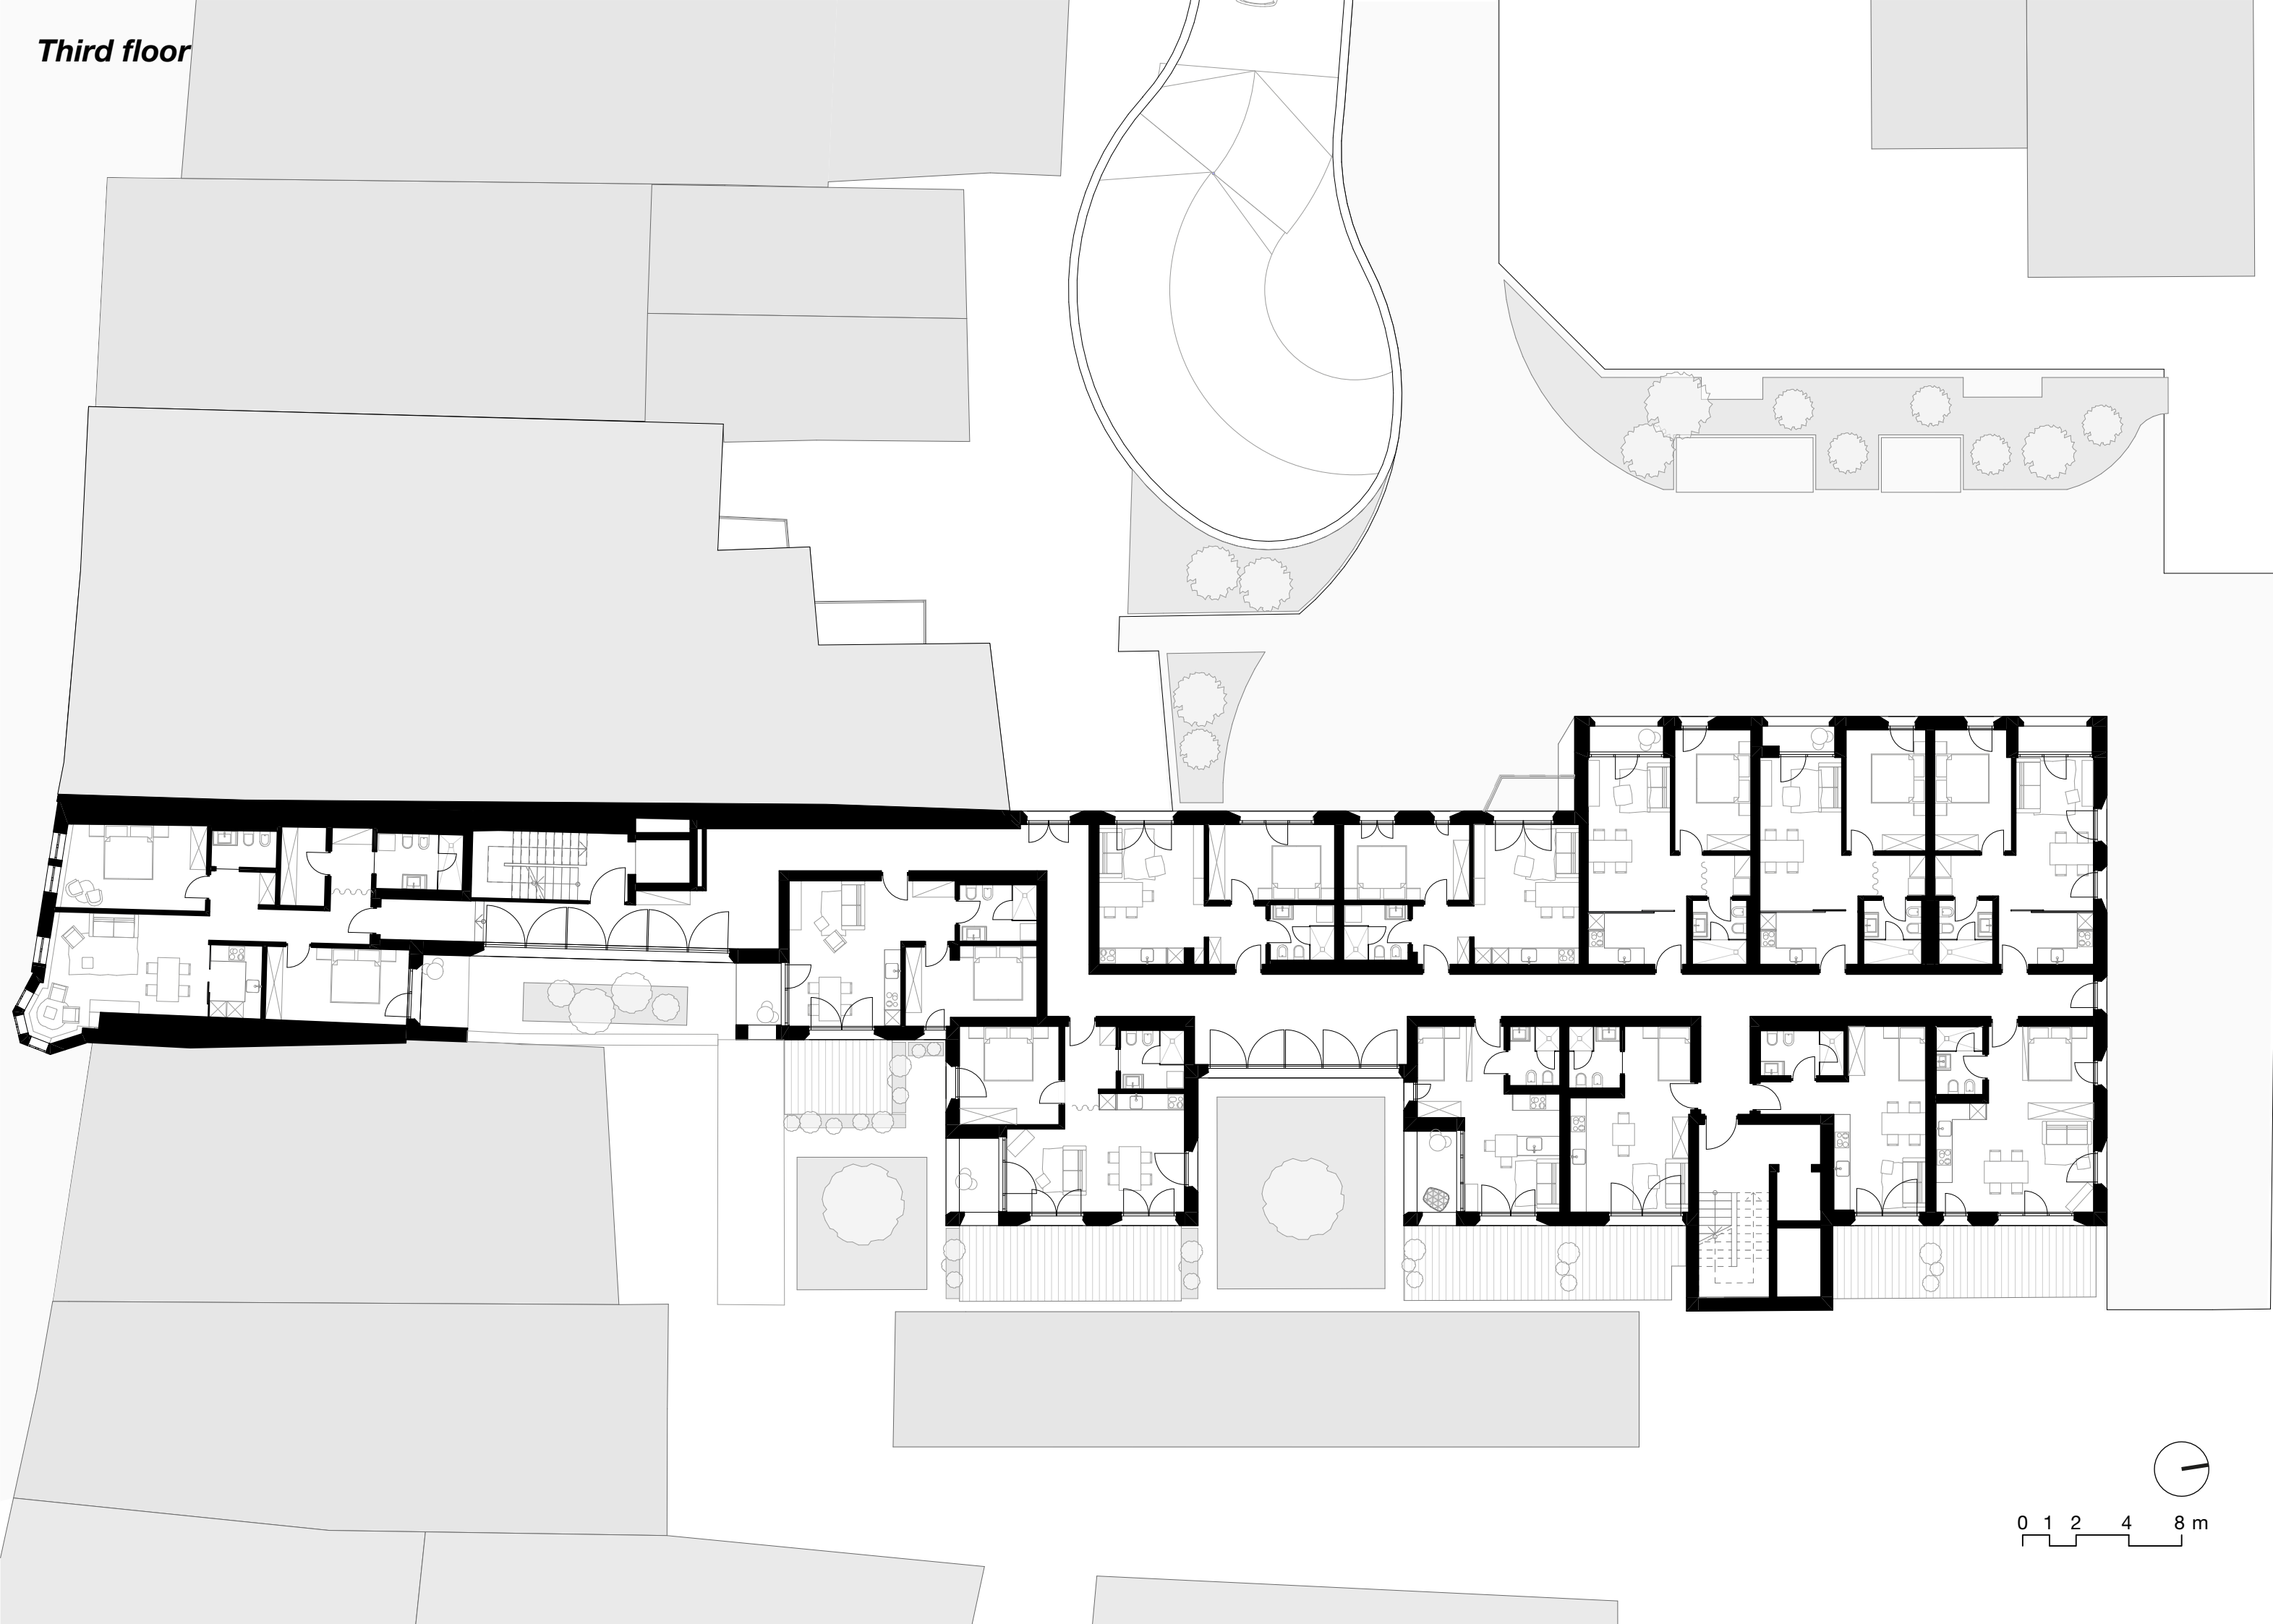

Fourth floor

