

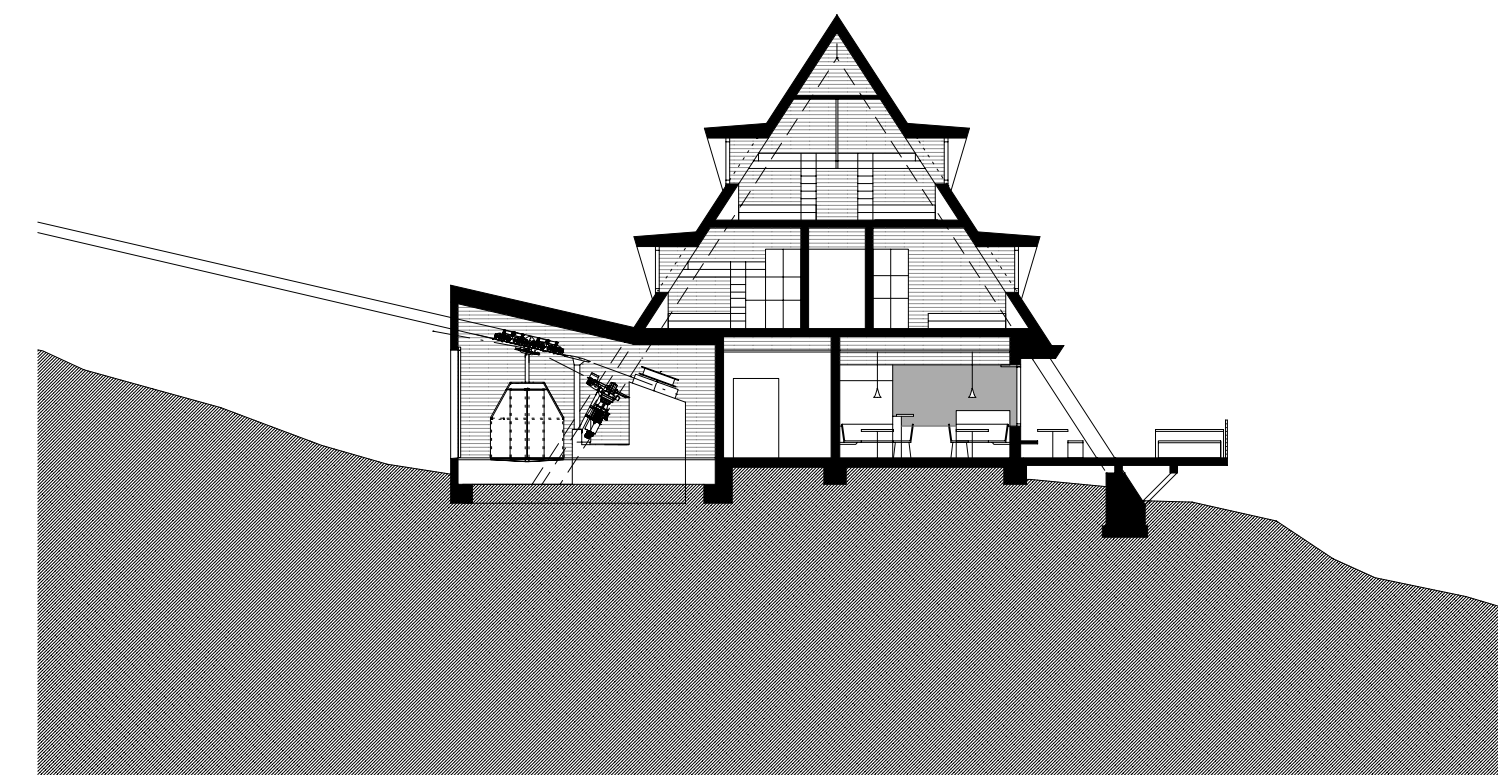
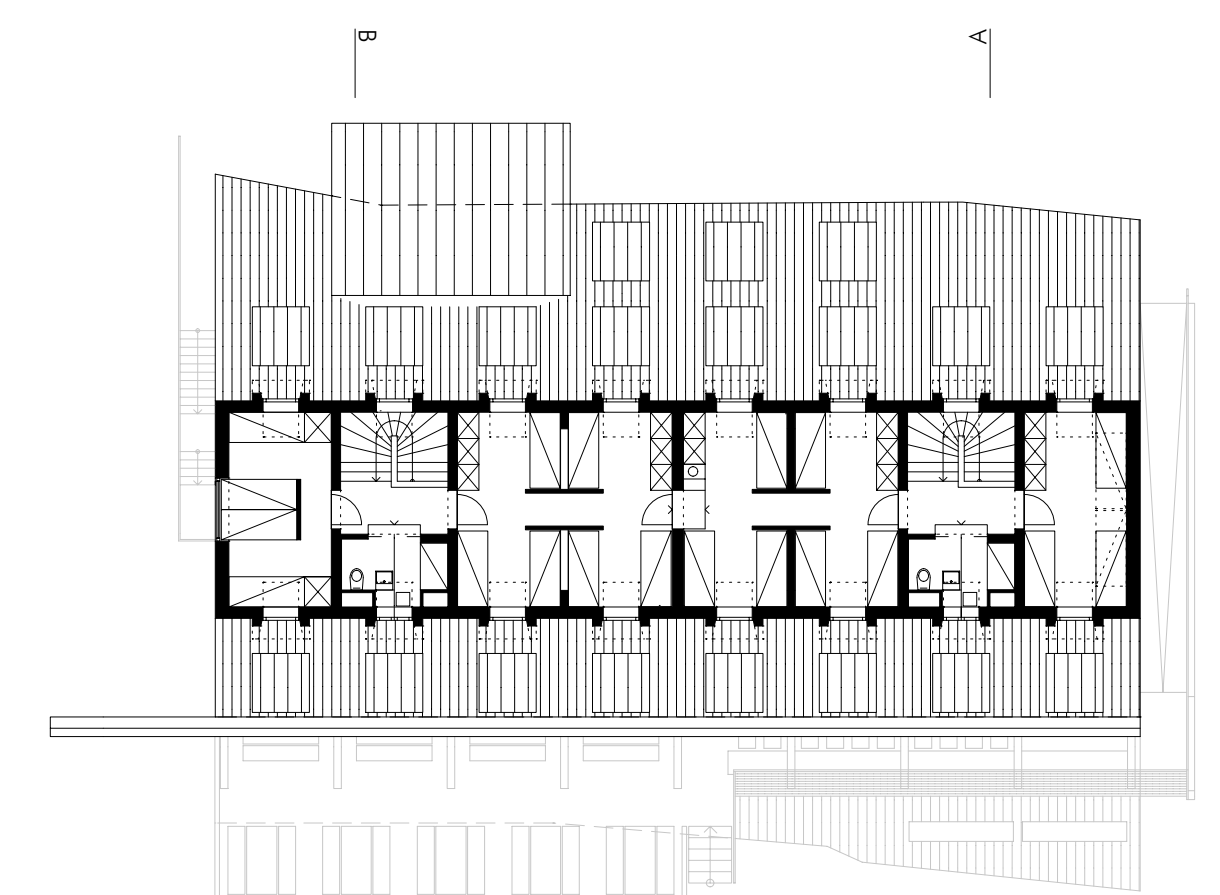
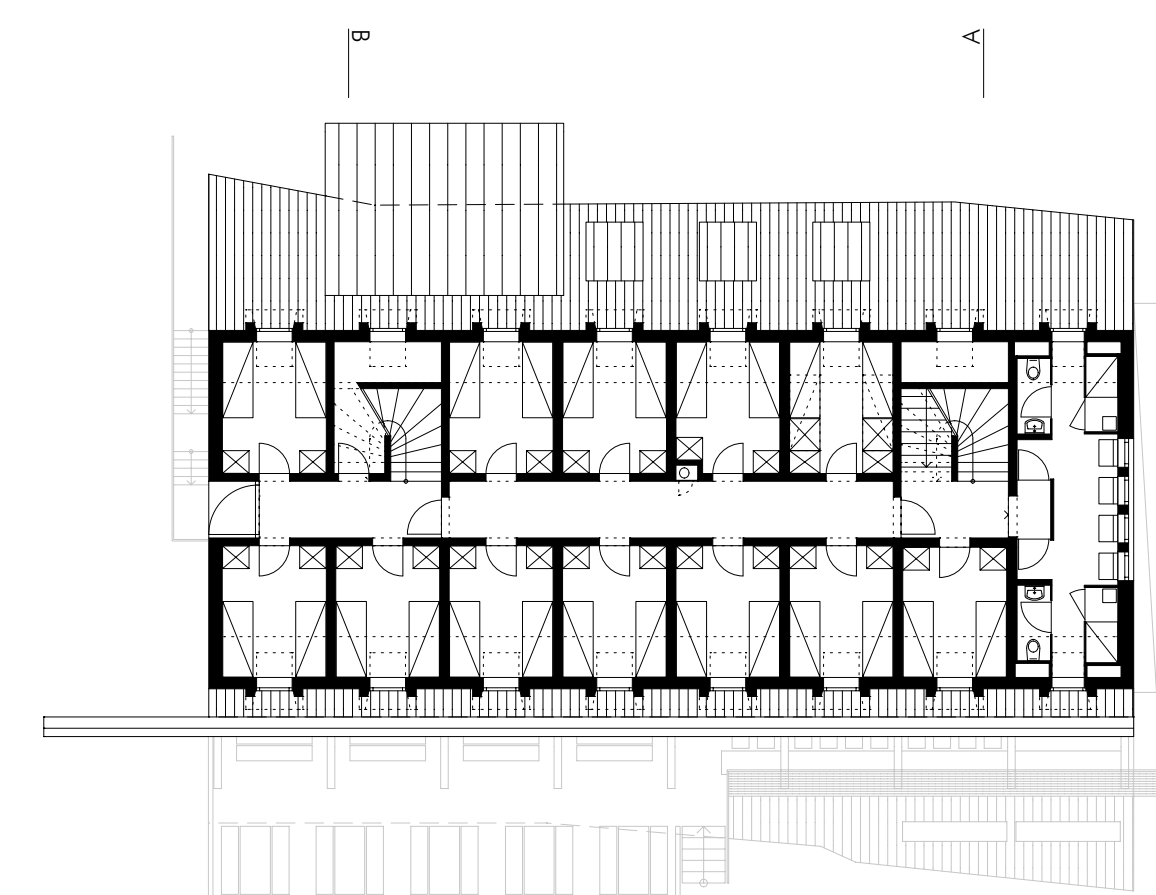
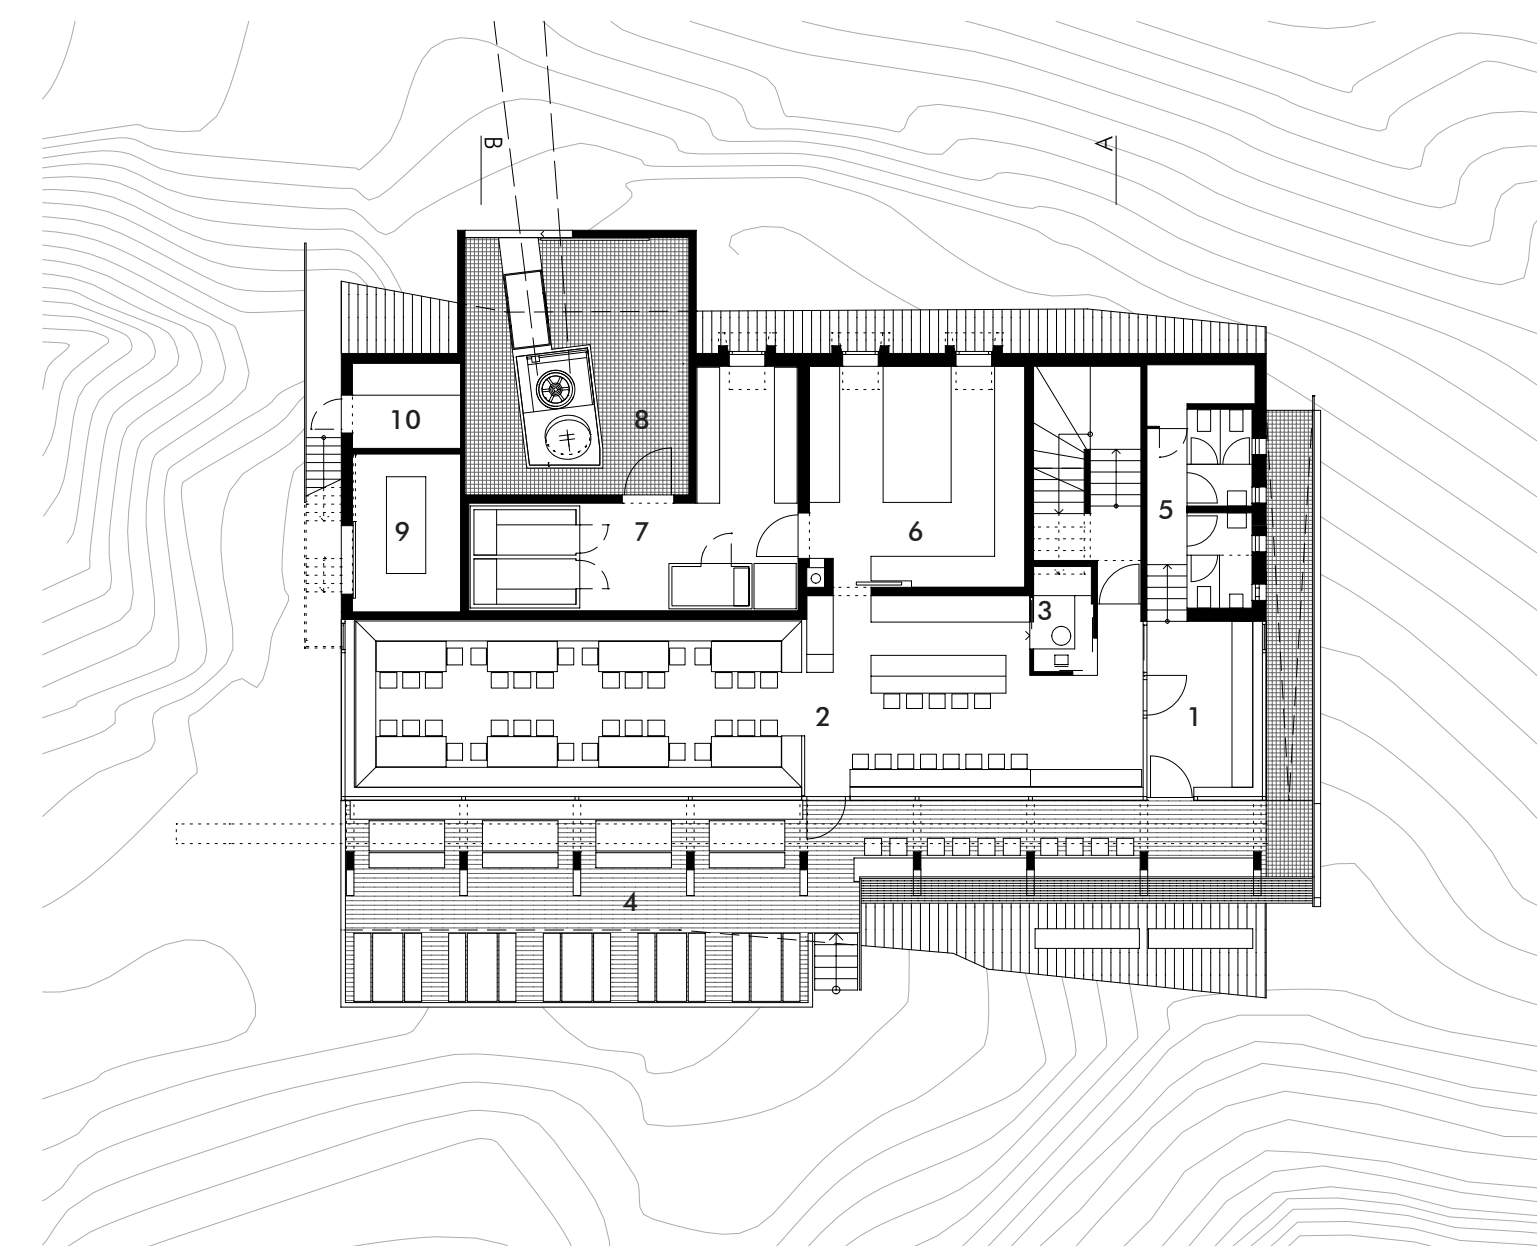




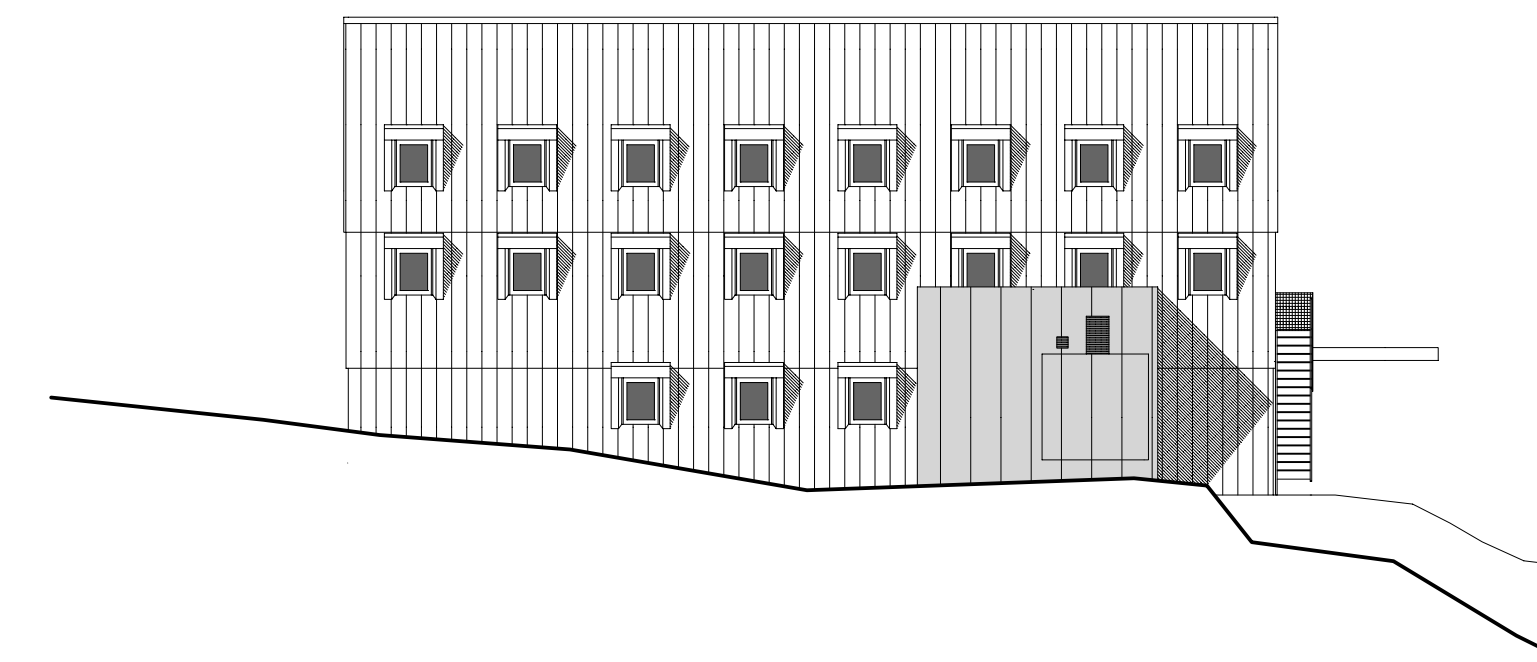


Construction Site, 15.03.2022

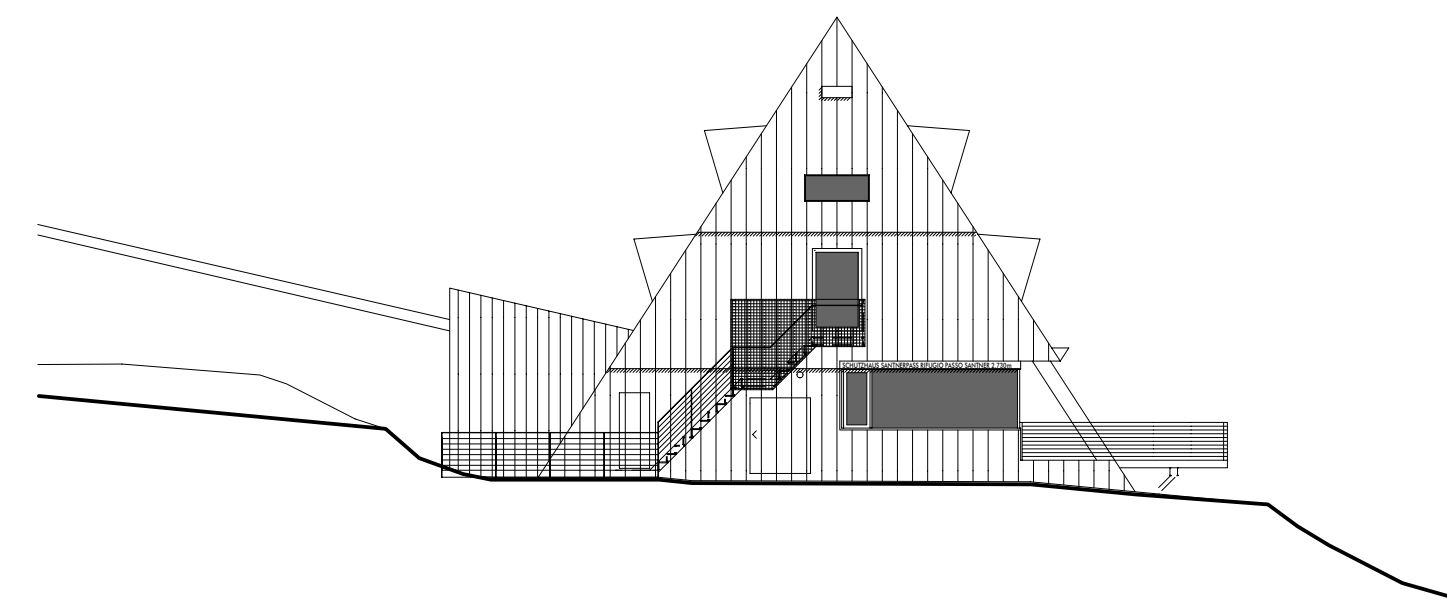

-1

0

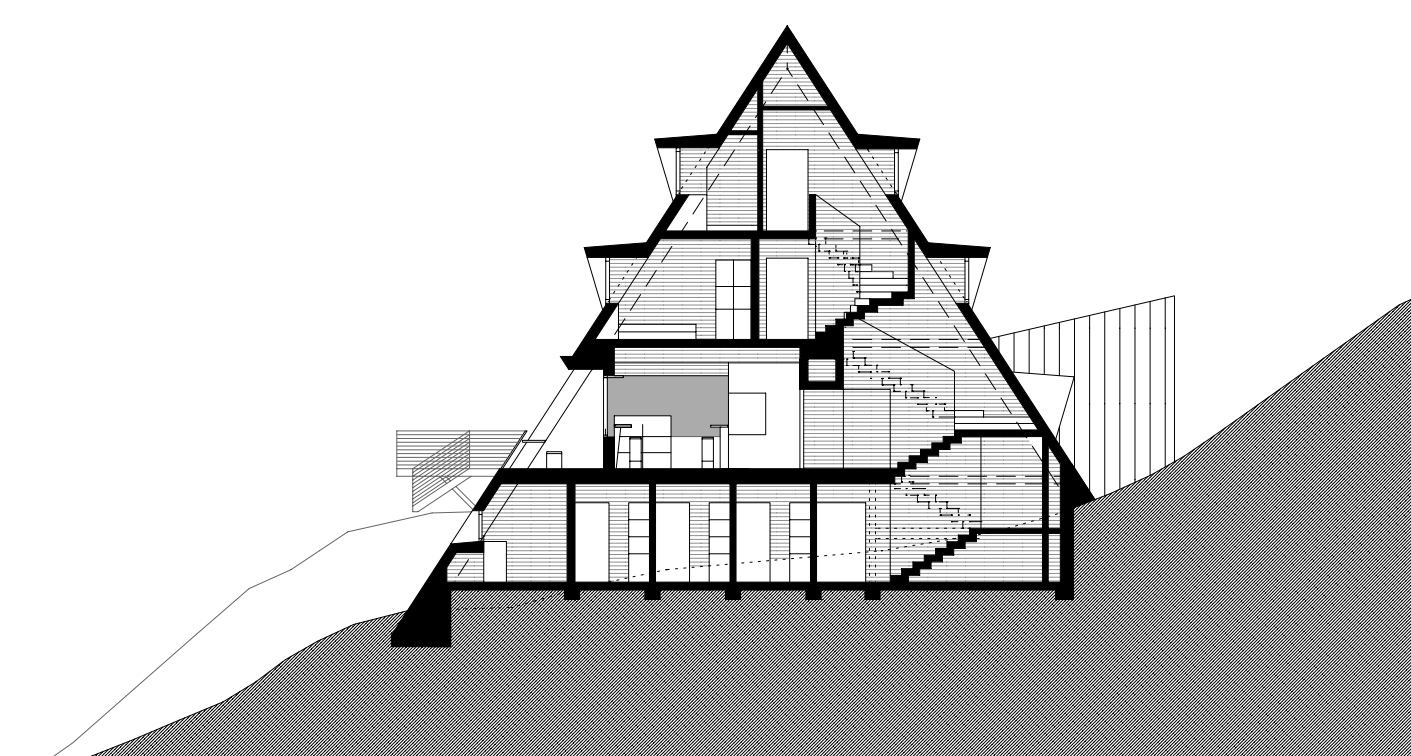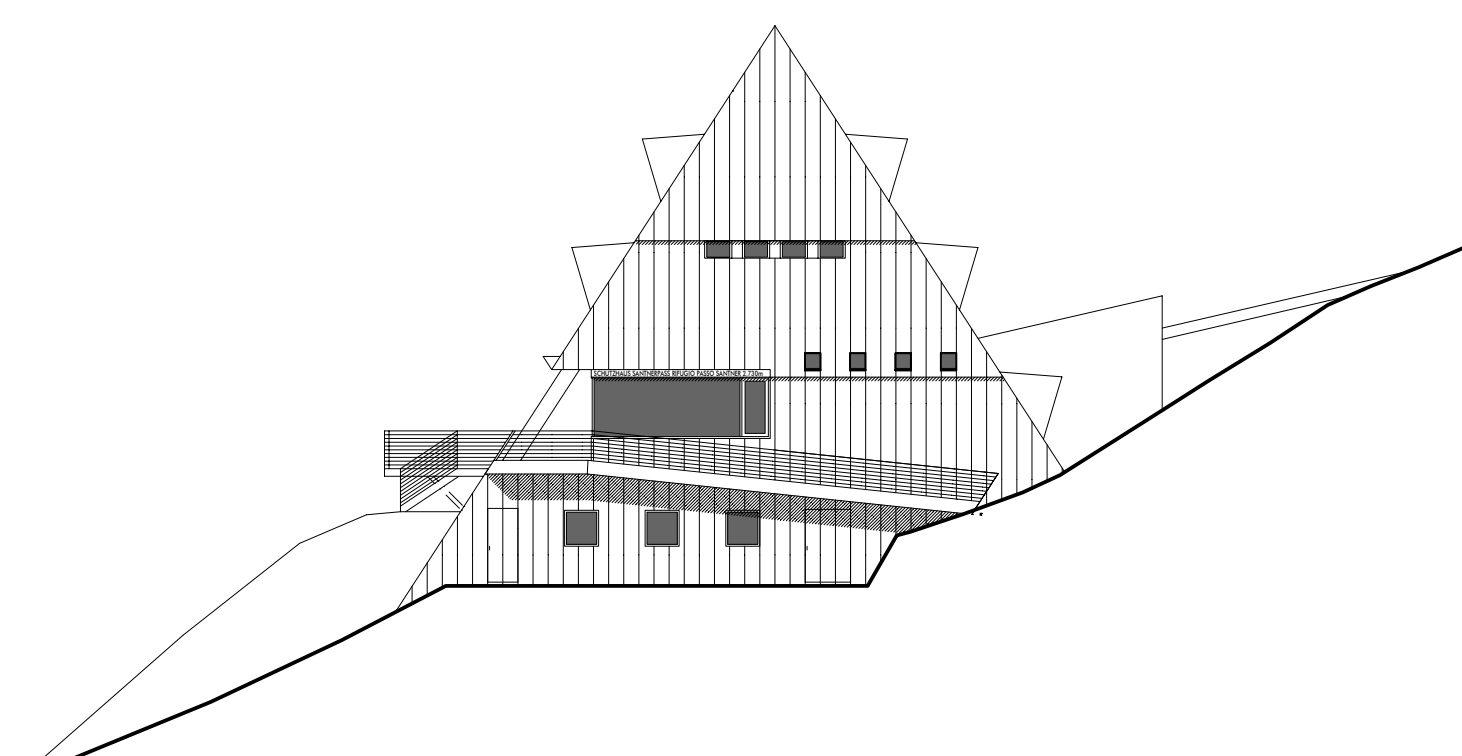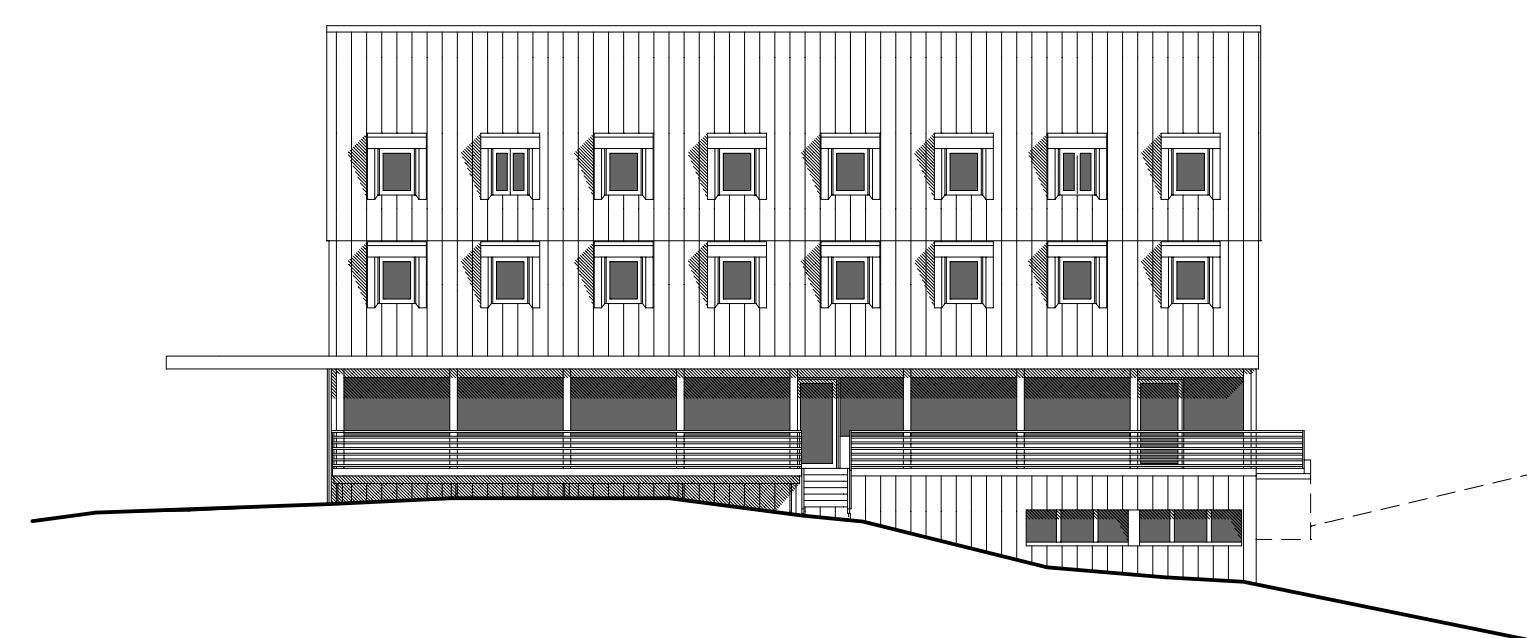

- 1 Vestibule
- 2 Bar-Restaurant
- 3 Office
- 4 Terrace
- 5 Sanitary Facility
- 6 Kitchen
- 7 Storage
- 8 Top Station Material Cable Car
- 9 Generator Room
- 10 Winterroom
- 11 Staff Room
- 12 Private Area
- 13 Workshop
- 14 Technical/Laundry Room
- 15 Shoe- and Drying Room
- 16 Washing Facility-Sanitary
- 17 Sleeping Bunks
- 18 Sleeping Quarters